



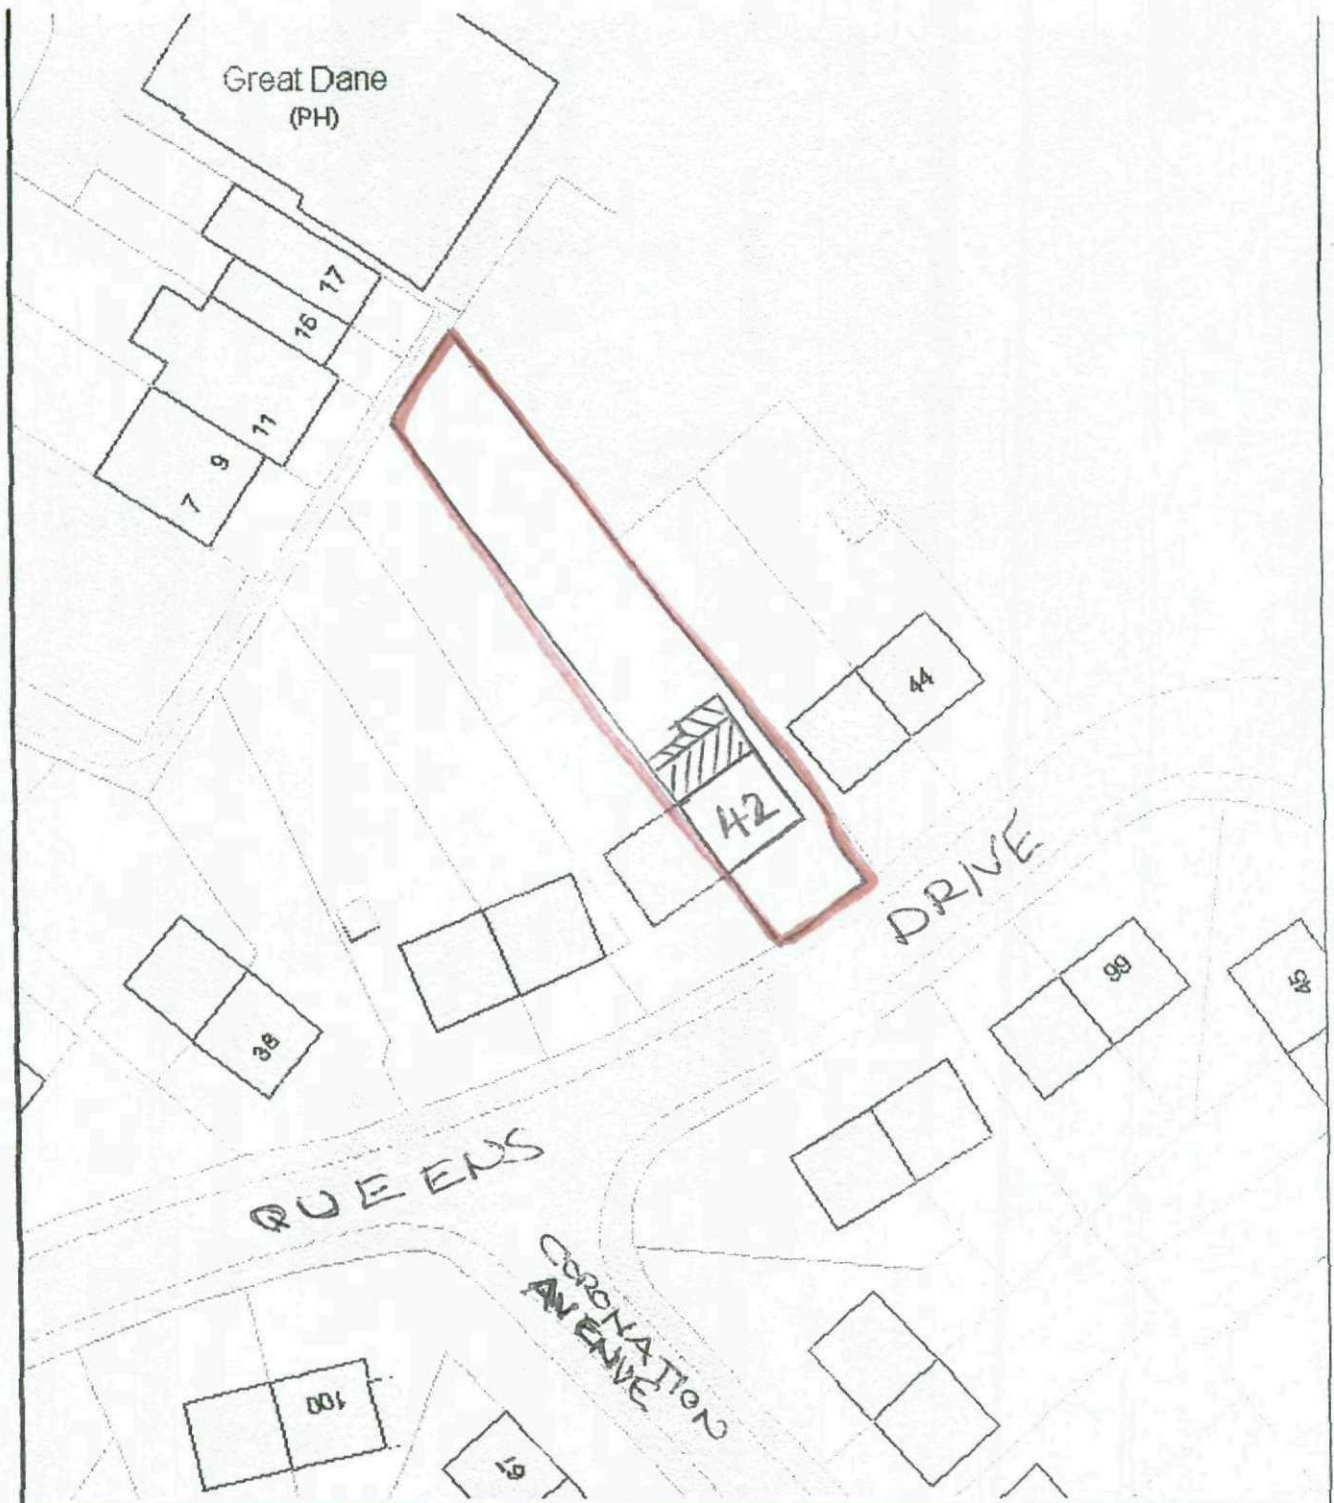


LOCATION PLAN 1:1250



BLOCK PLAN 1:5000

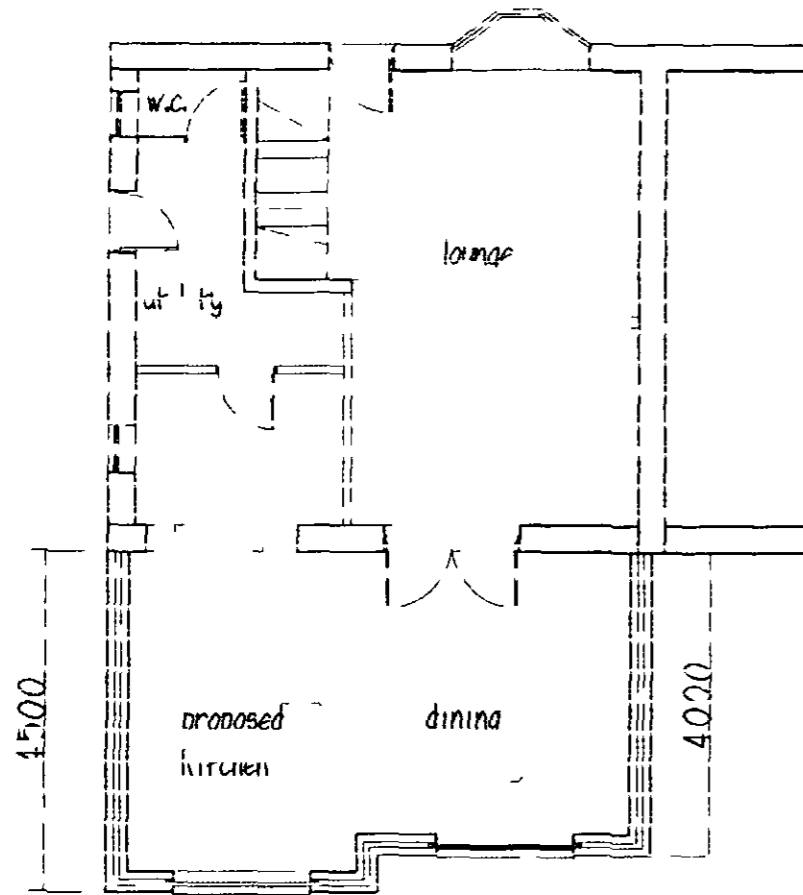


GROUND FLOOR

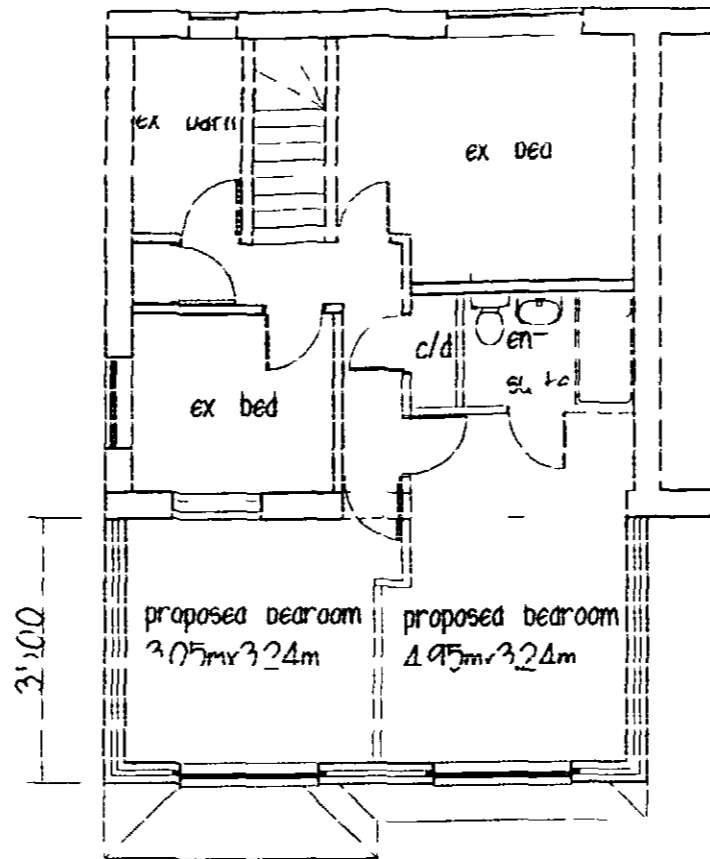


FIRST FLOOR


ROOF - con. tiles to match existing
 WALLS - blockwork rendered to match existing

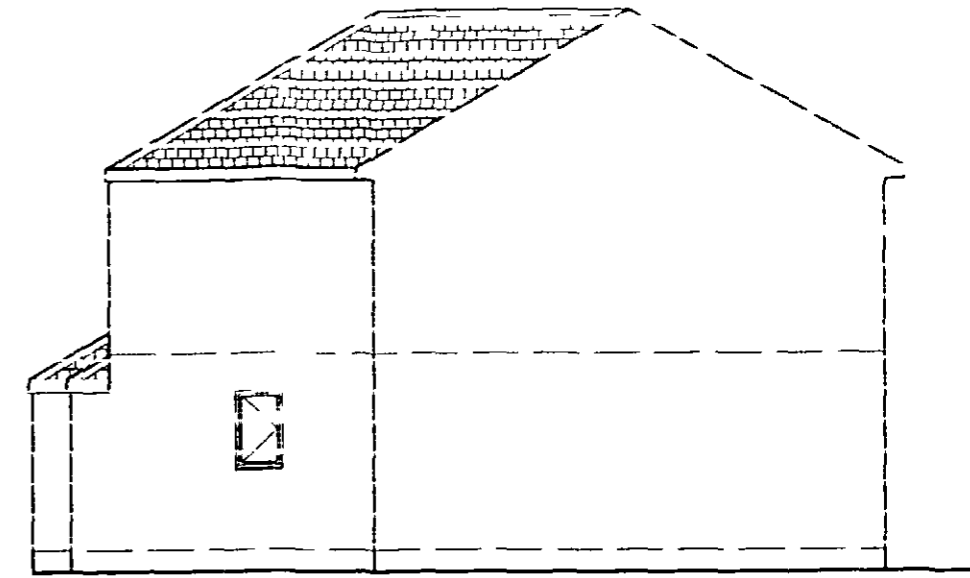

SIDE ELEVATION

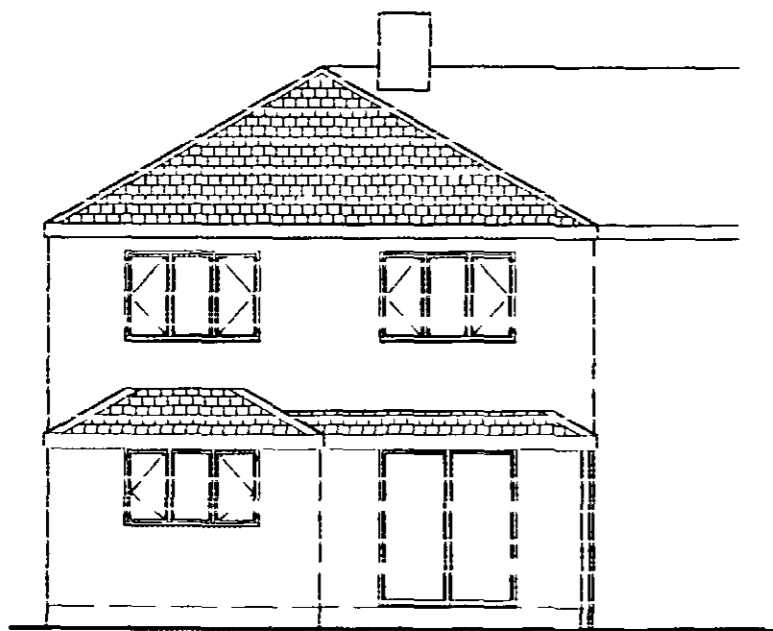

REAR ELEVATION

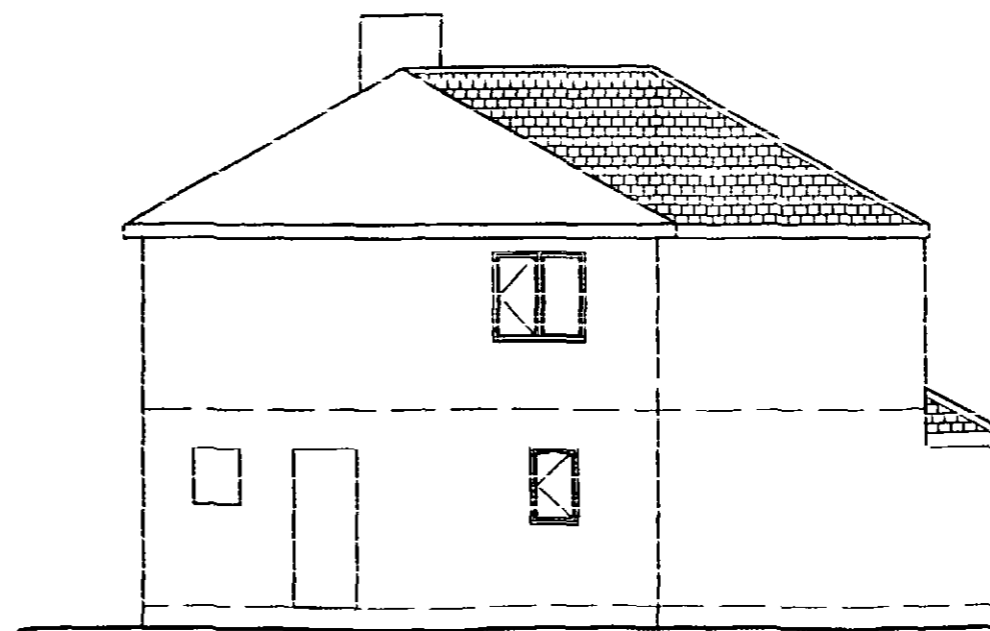

SIDE ELEVATION

NICOLA & DAVE

PROPOSED REAR EXTENSION
 42 QUEENS DRIVE
 SHAFTON

PLANS & ELEVATIONS

1:100 JAN. 12 Rev A

Peter Thompson

1 Inwood
 Barnsley Road
 Dodworth
 Barnsley G75 3 1R



M.B.I.A.T.

tel & 01226

ca. 201301