


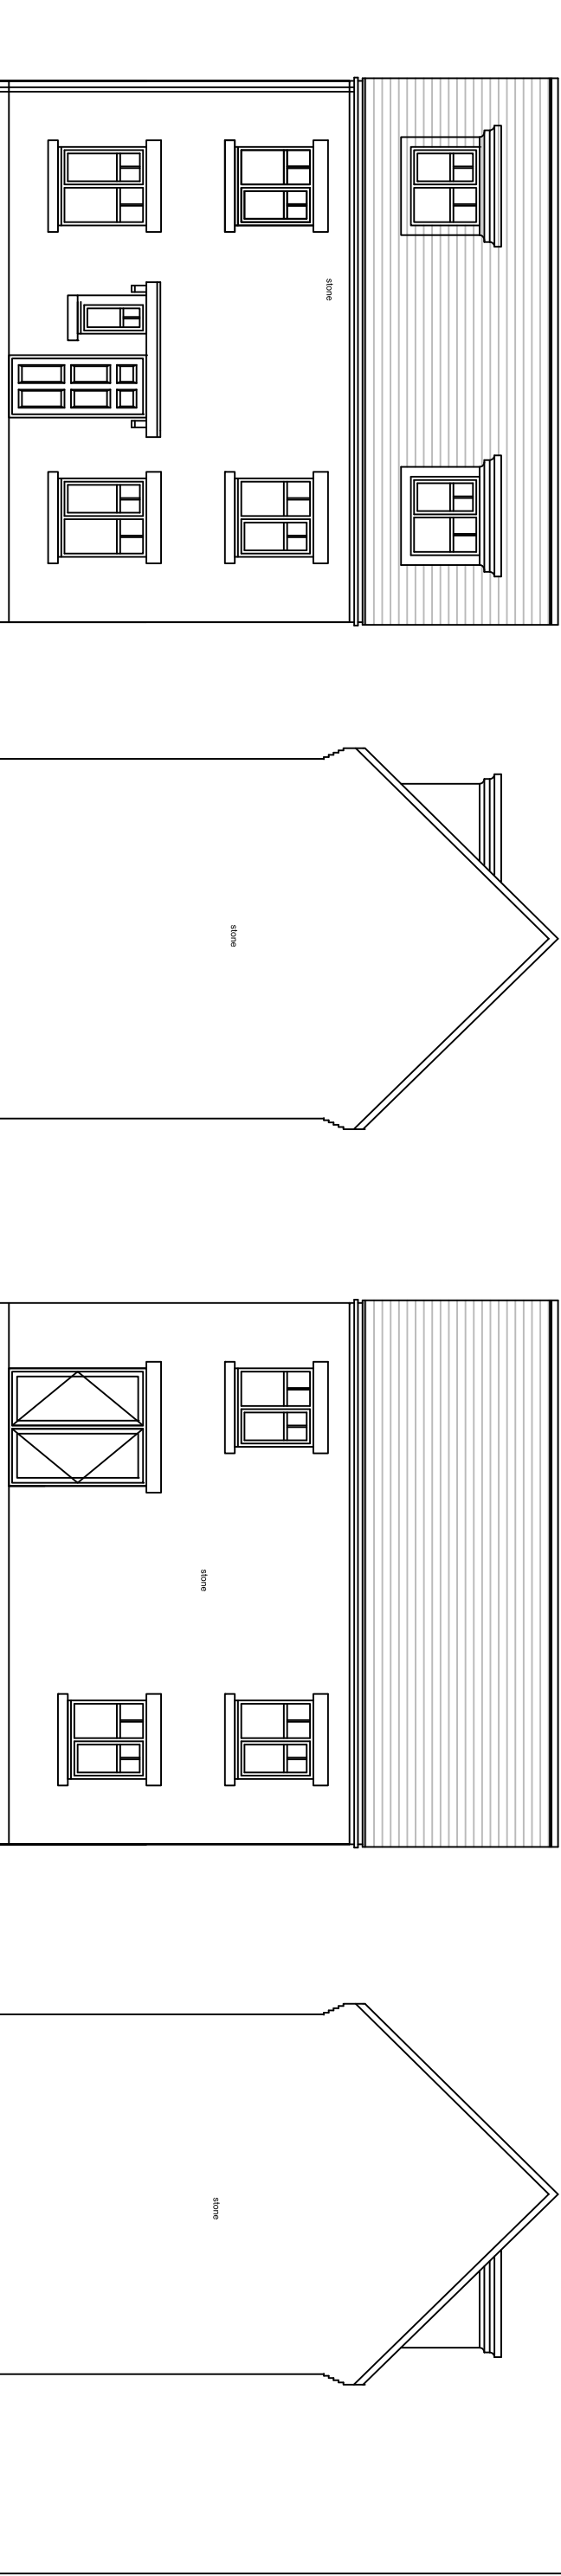


Front Elevation 1:100


Side Elevation 1:100

Rear Elevation 1:100


Side Elevation 1:100

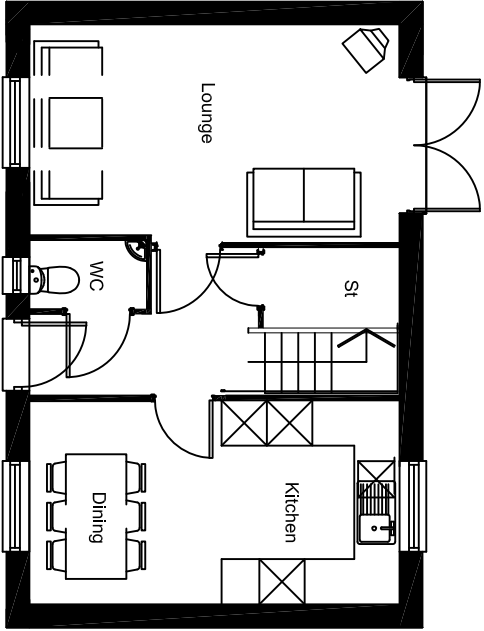

Ground Floor Plan 1:100

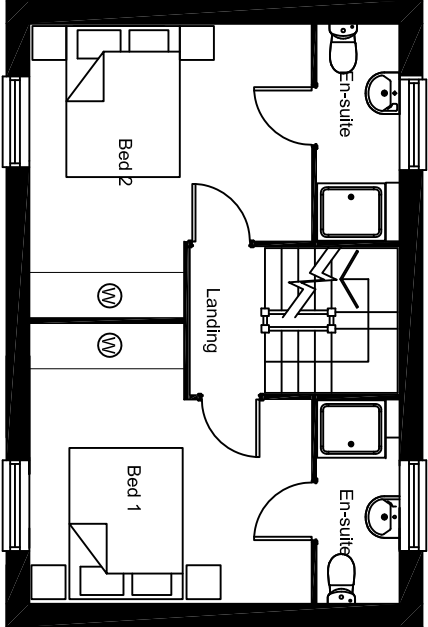

First Floor Plan 1:100

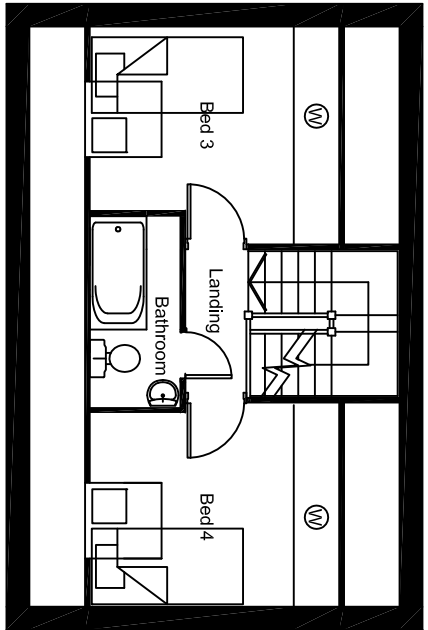

Second Floor Plan 1:100

Plot 4 @ Shaw Lane, Carlton