


NOTES:

Additional car parking space to be Tarmac with surface water draining South onto existing permeable soft landscaping (front grassed garden).

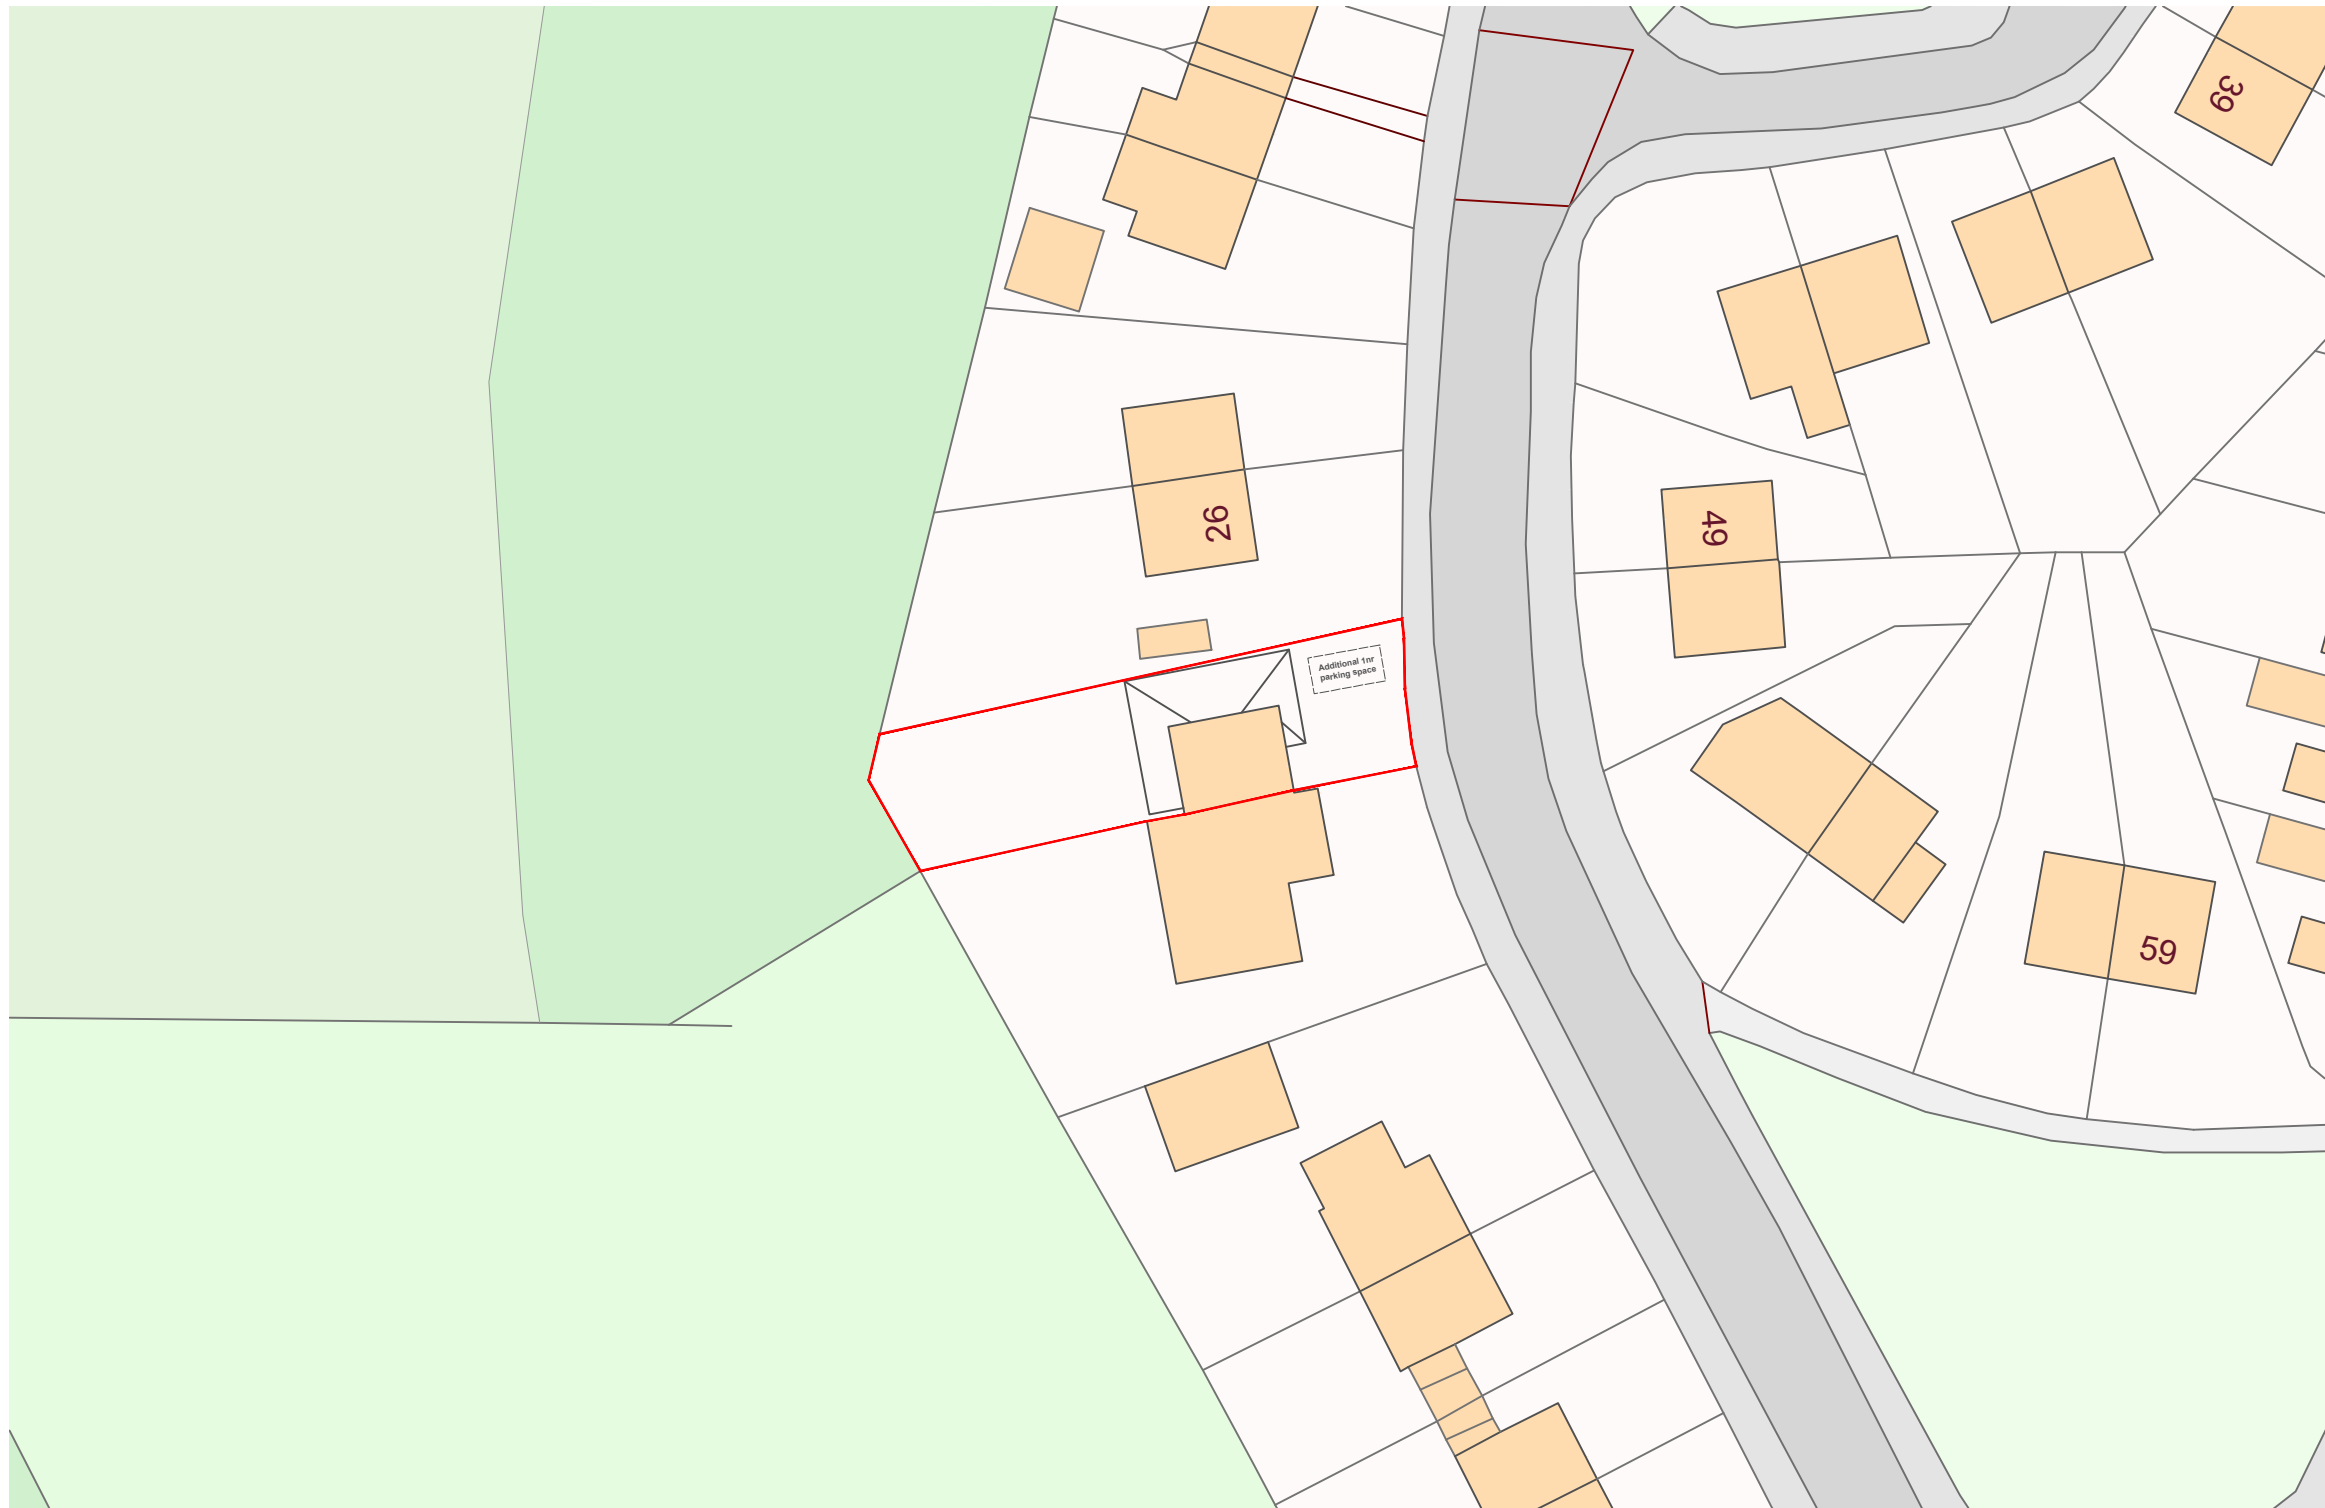

PROJECT :
Single Storey Extension
24 Manor Park, Silkstone
S75 4NE

TITLE :
Site Block Plan



ORIGINAL DRAWING SIZE
420 x 294 - A3

DO NOT SCALE
FROM DRAWING

DATE : 06/04/26

SCALE : 1 : 500

DRAWING No : 2601-LEA-ZZ-DR-A-002
REV : P01



2 Site Block Plan
1 : 500