


Site Plan 1:500 scale

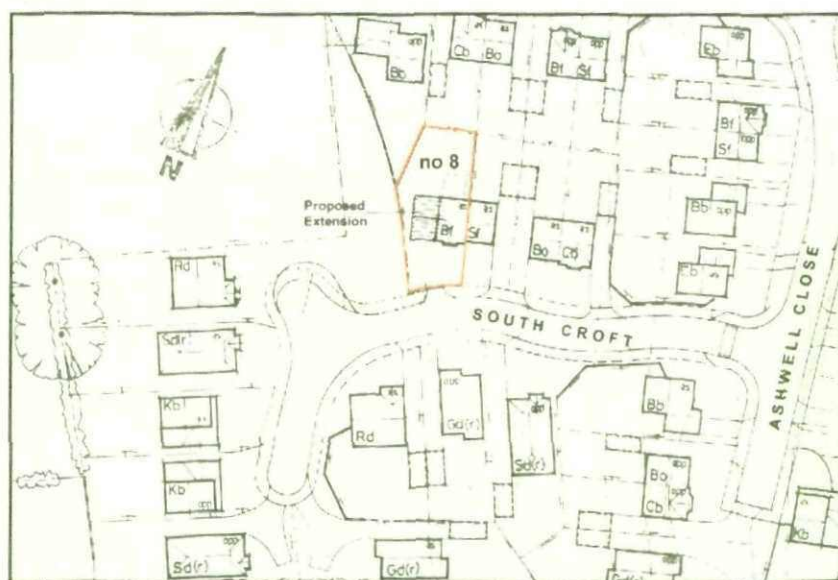


Location Plan 1:1250scale


**Proposed Two Storey Extension
at no 8 South Croft Shafton
Barnsley 1:500/ 1250 Scale 021**

Areas
Ground Floor 27sqm
First Floor 27sqm
Garage 19sqm

**therefore total new floor
area created 35sqm**

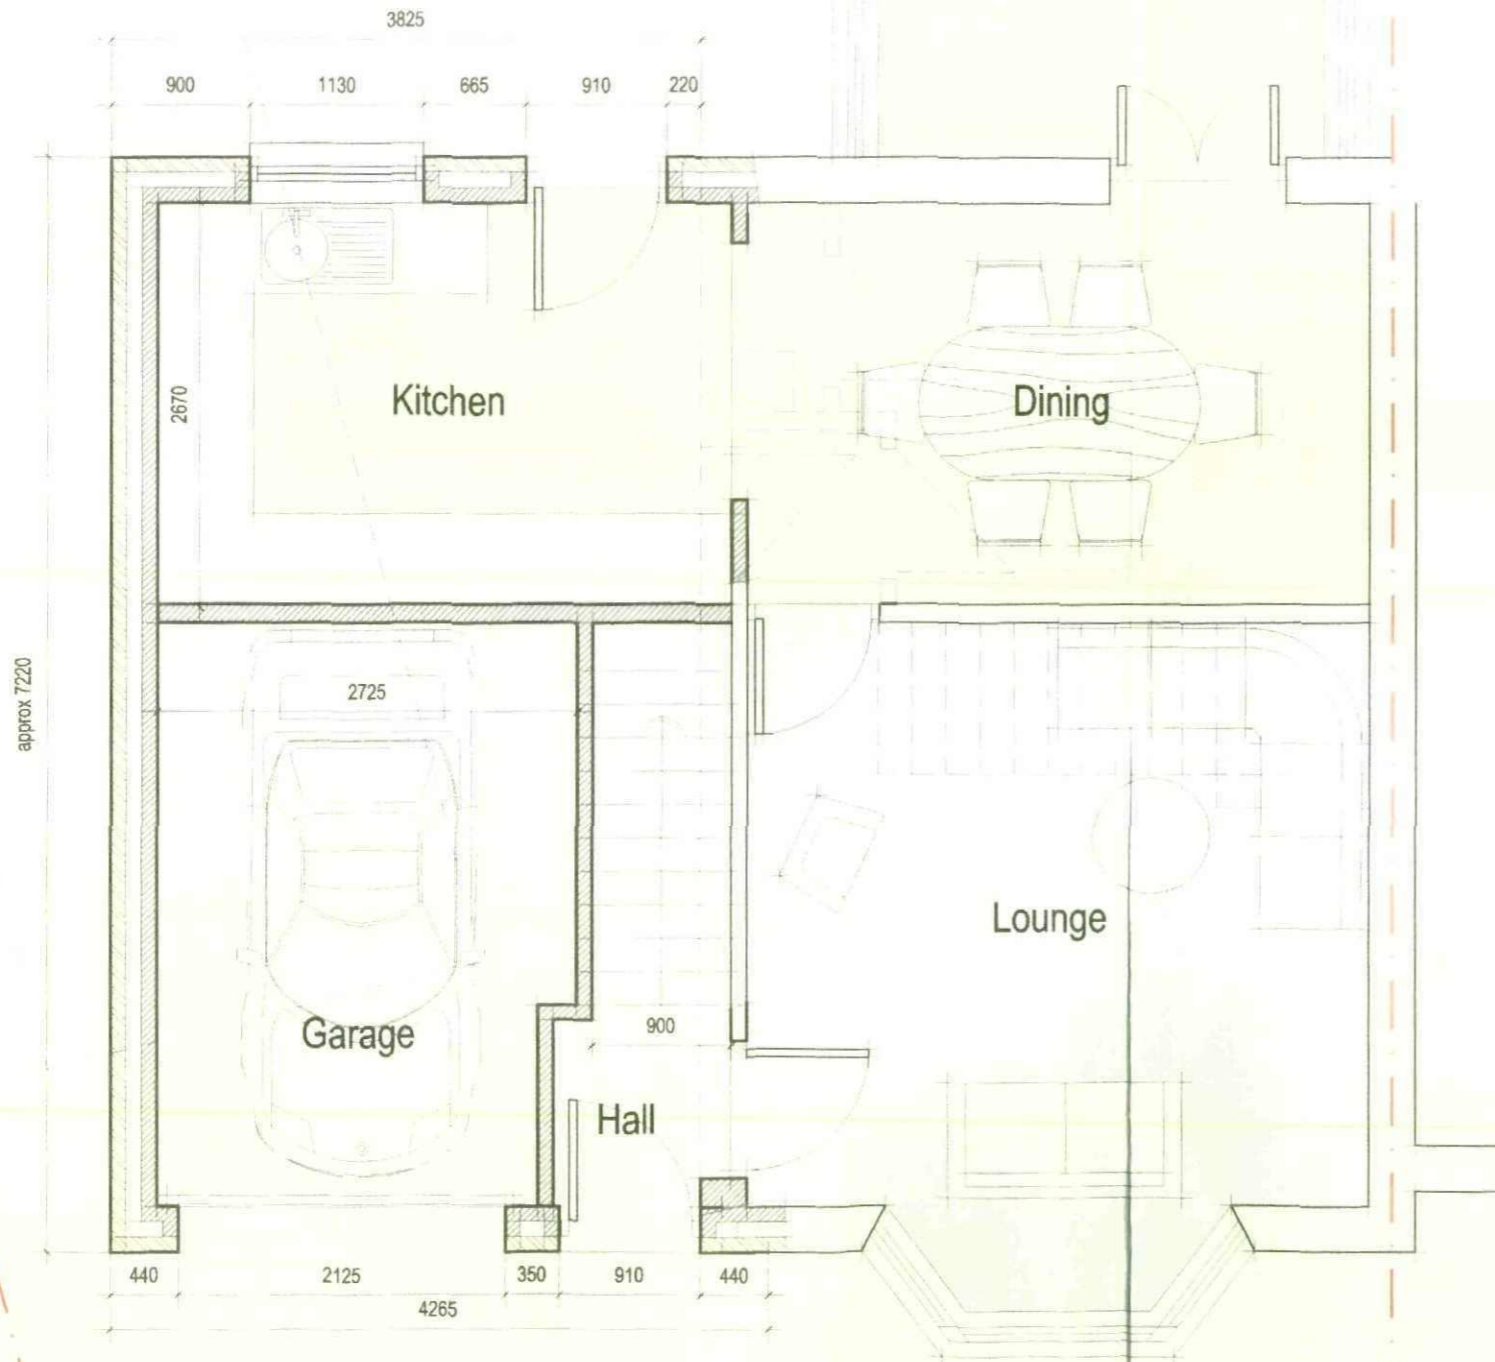


**Proposed Ground
Floor Plan 1:50
scale**

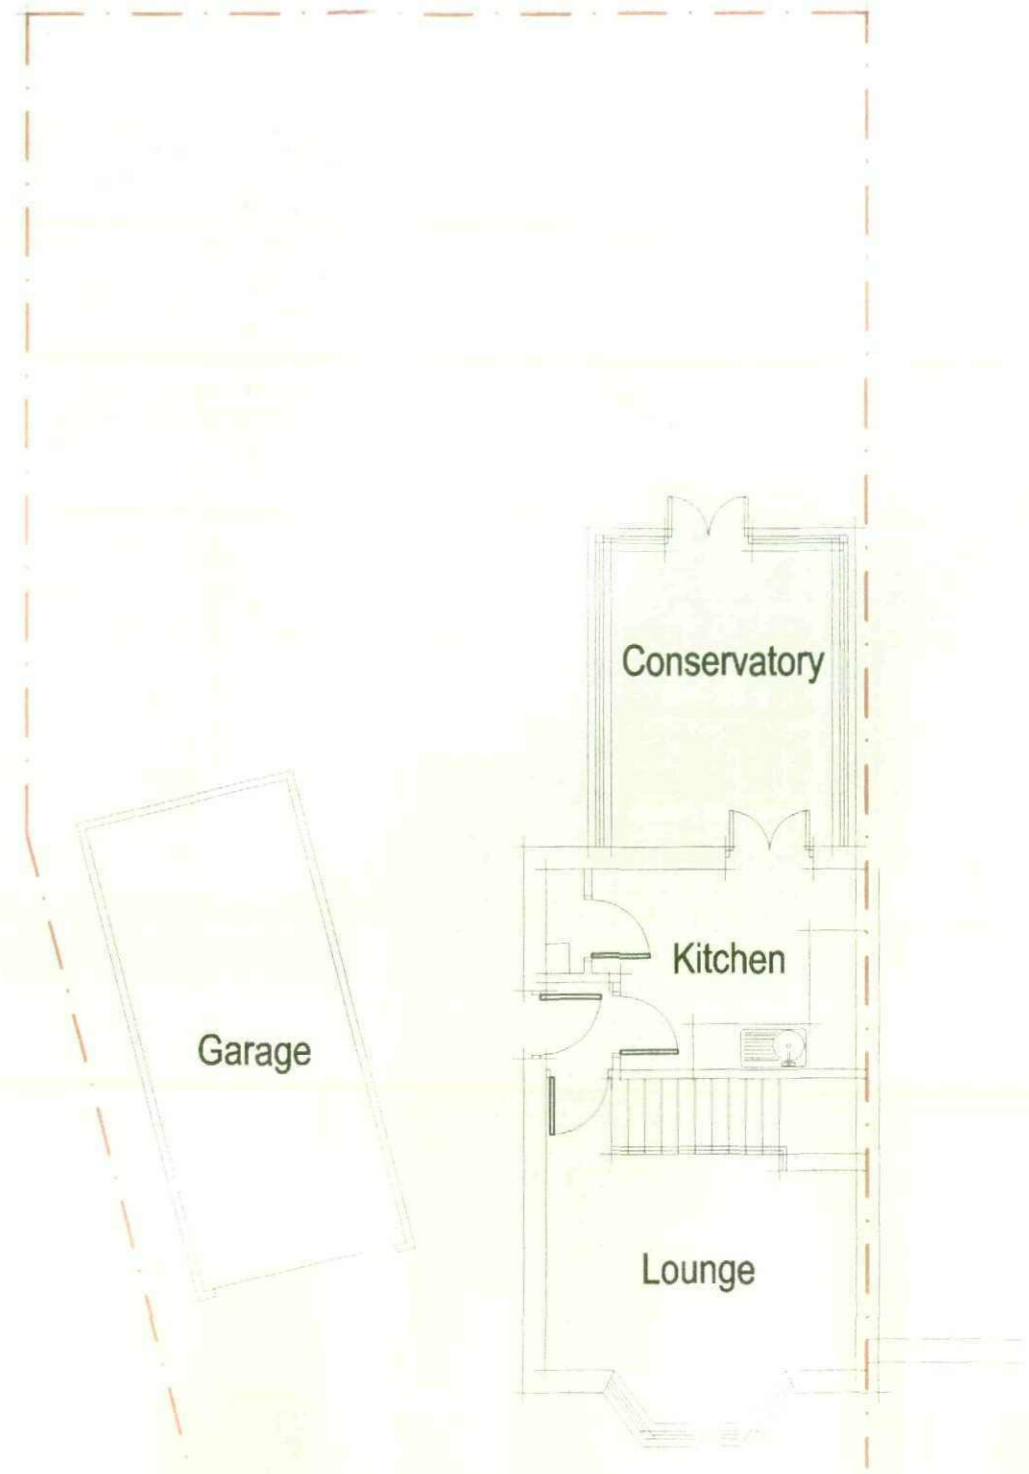


**Existing Ground Floor Plan
1:100 scale**

**Proposed Two Storey Extension
at no 8 South Croft Shafton
Barnsley 1:50/1:100 Scale 01**

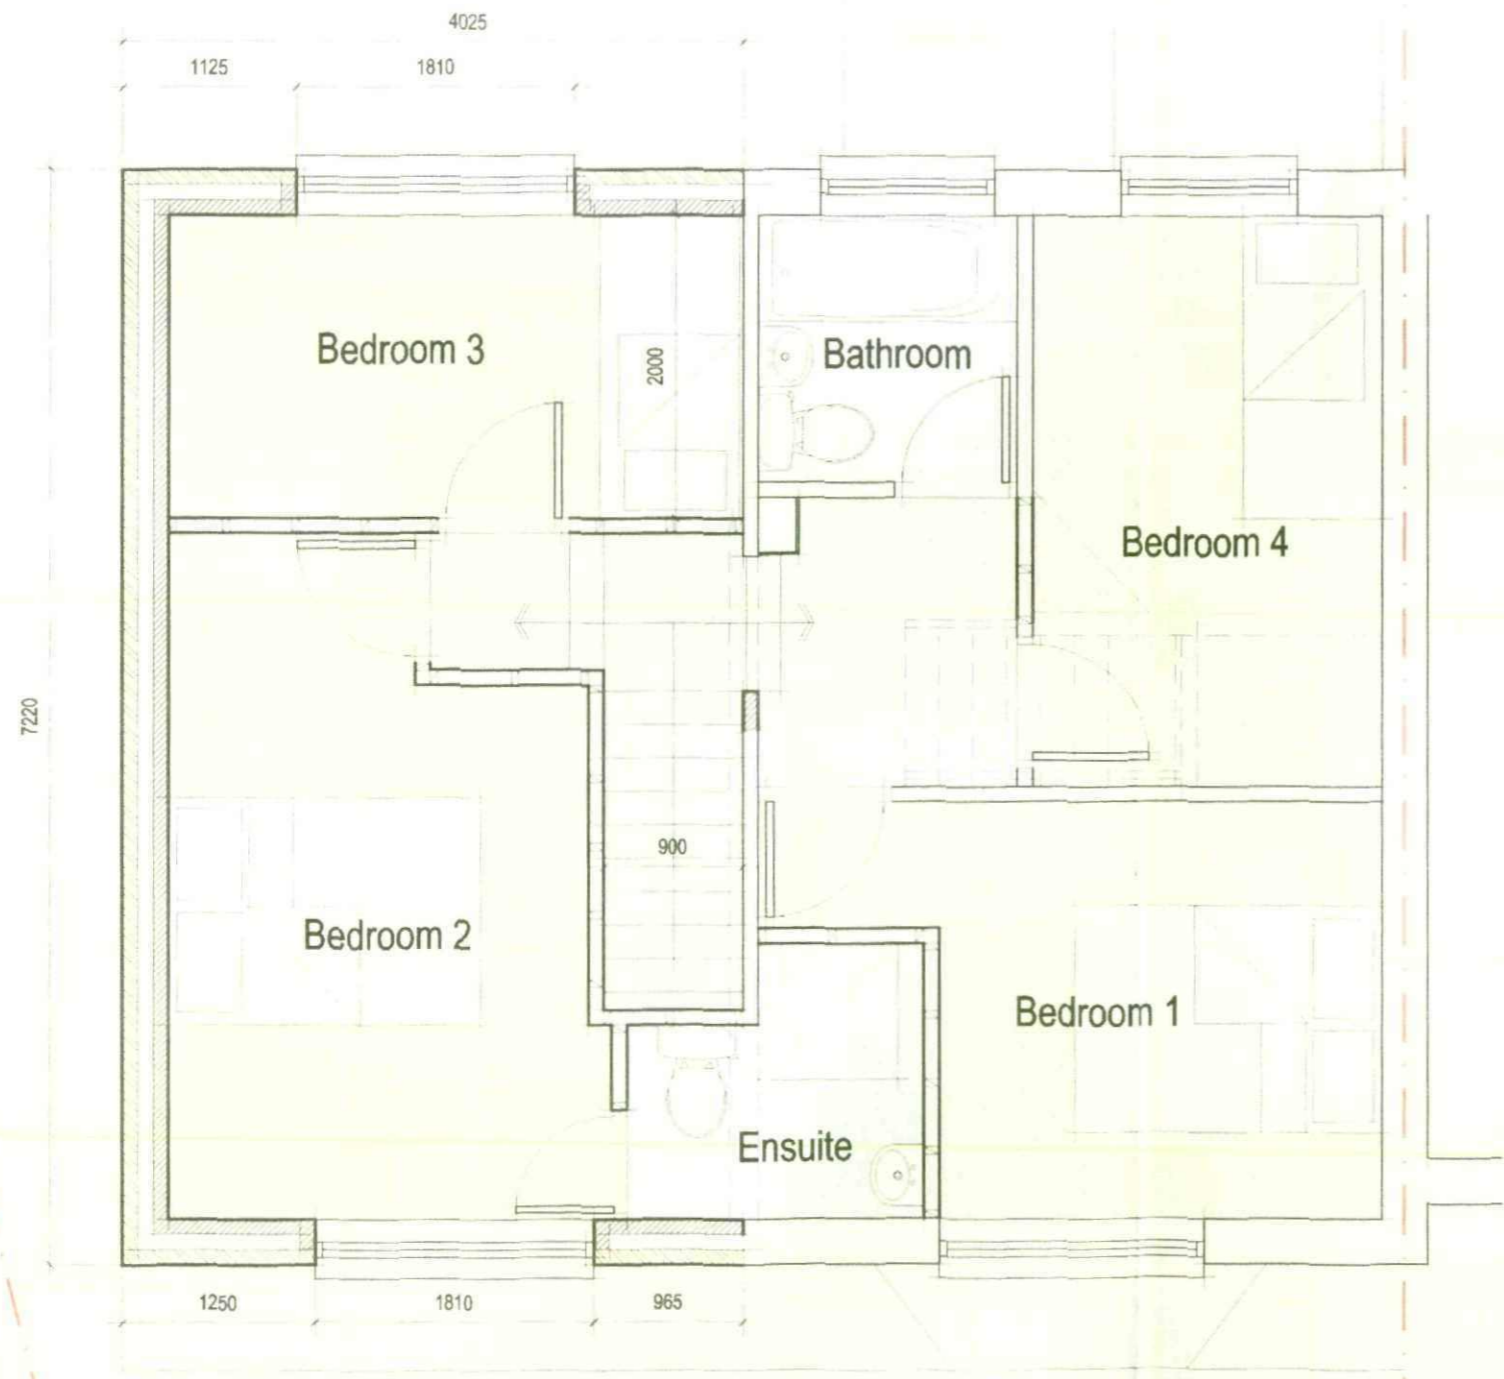

Proposed First Floor Plan 1:50 scale

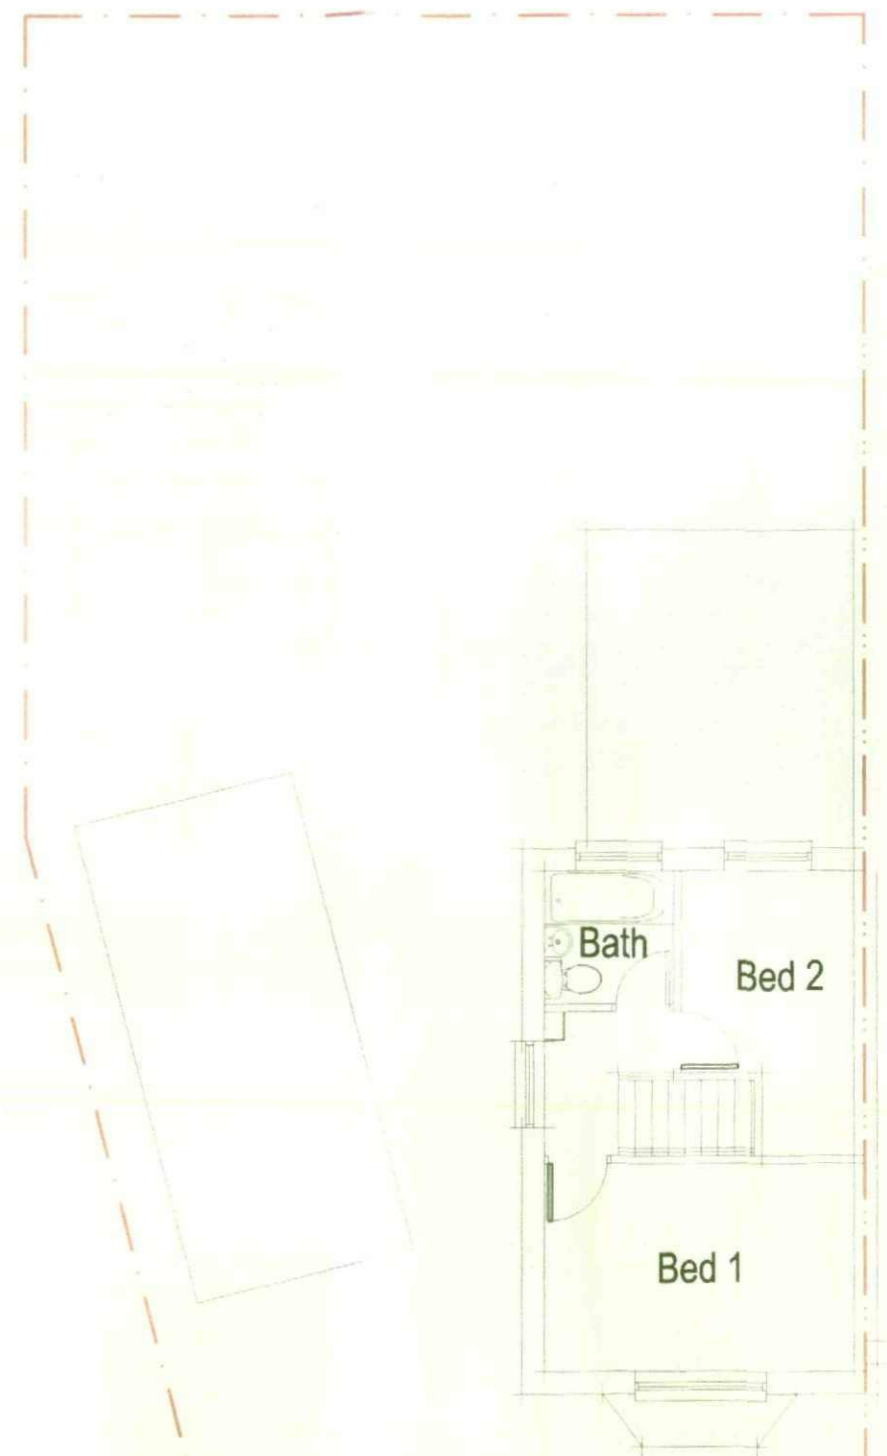


Existing First Floor Plan 1:100 scale

Proposed Two Storey Extension at no 8 South Croft Shafton Barnsley 1:50/1:100 Scale 02




Proposed Front Elevation

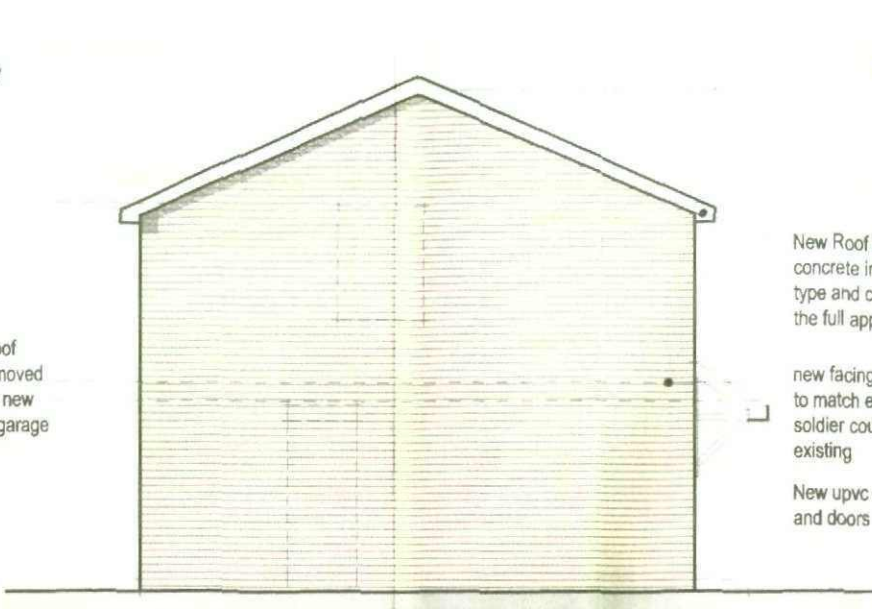


Proposed Side Elevation




Proposed Rear Elevation

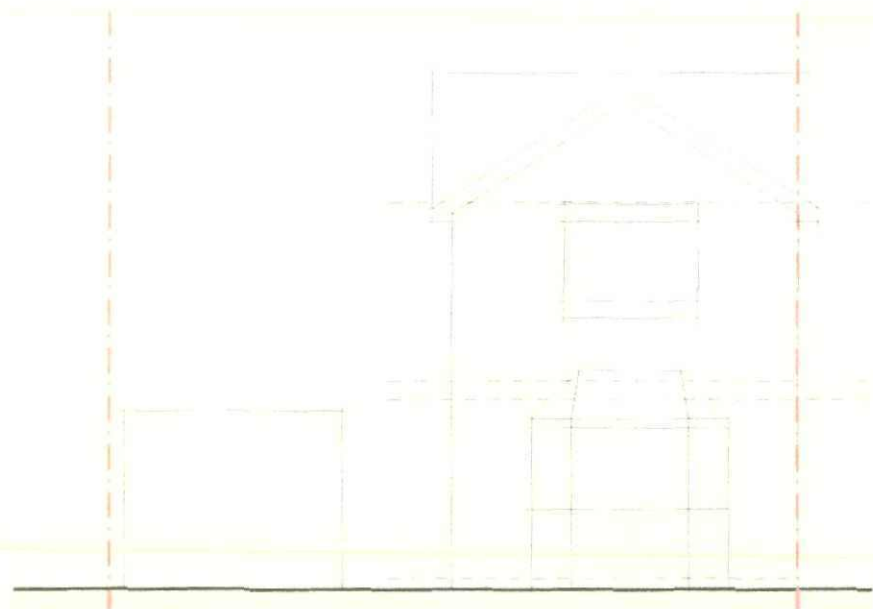

Existing Front Elevation

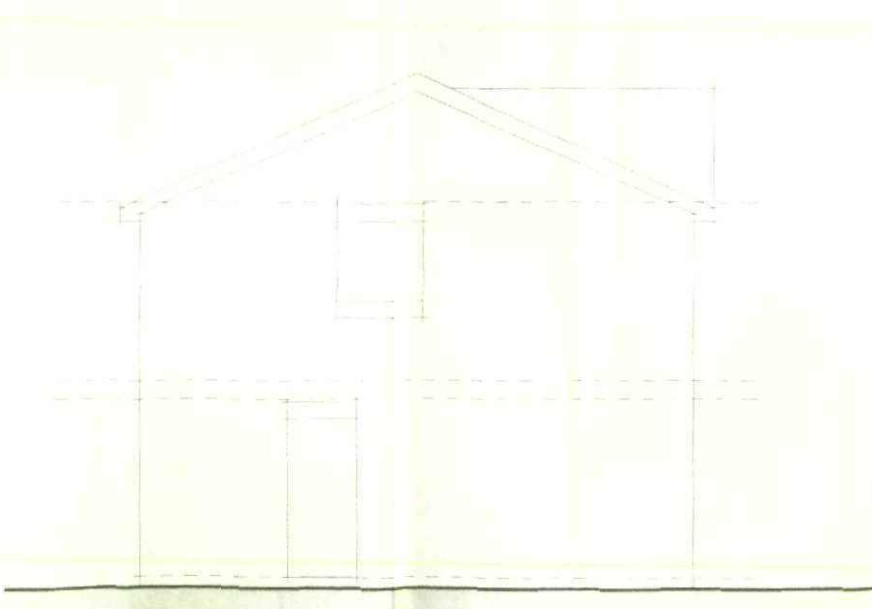

Existing Side Elevation

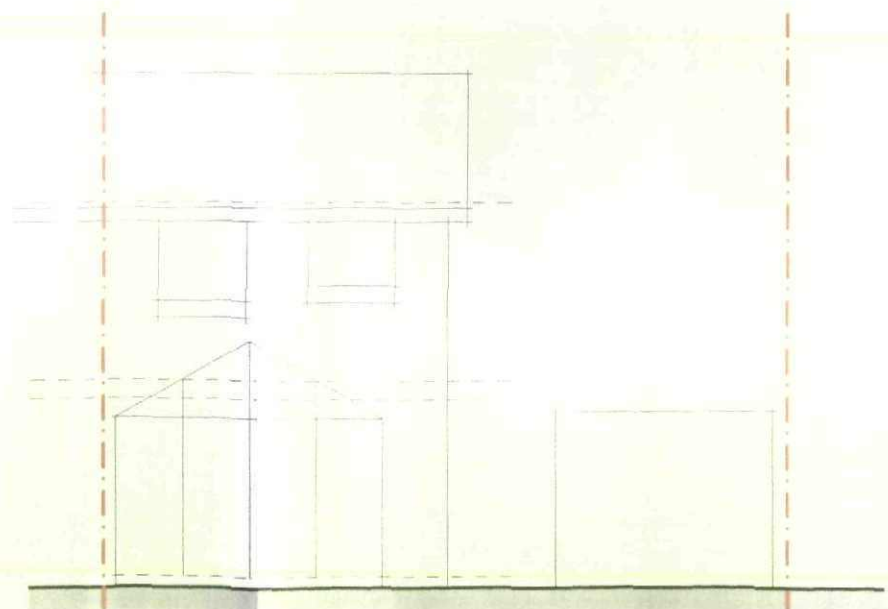

Existing Rear Elevation