


BUILDING DESIGN PARTNERSHIP SHALL HAVE NO RESPONSIBILITY FOR ANY USE MADE OF THIS DOCUMENT OTHER THAN FOR THAT WHICH IT WAS PREPARED AND ISSUED.
 ALL DIMENSIONS SHOULD BE CHECKED ON SITE.
 DO NOT SCALE FROM THIS DRAWING
 ANY DRAWING ERRORS OR DIVERGENCIES SHOULD BE BROUGHT TO THE ATTENTION OF BUILDING DESIGN PARTNERSHIP AT THE ADDRESS SHOWN BELOW.
 DRAWINGS SHALL BE READ IN CONJUNCTION WITH THE FOLLOWING BEFORE WORK COMMENCES:
 • THE CDM DESIGN ISSUES REGISTER
 • THE BDP RISK SERIES OF DRAWINGS
 • THE PROJECT CDM RISK REGISTER





NOTES


DESIGN INTENT ONLY

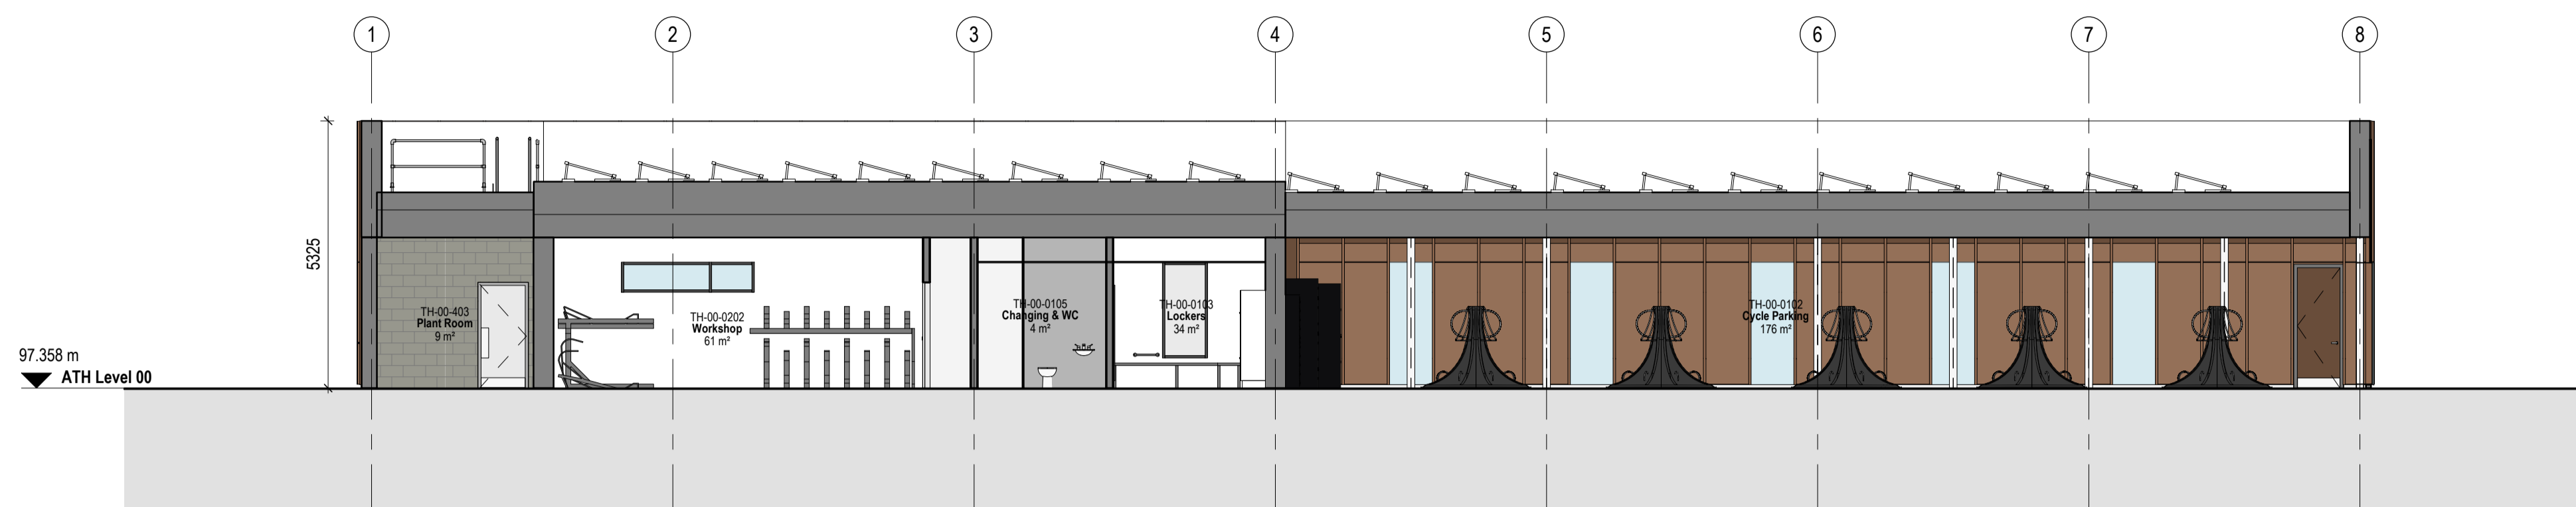


1 ATH Section 1
1 : 100

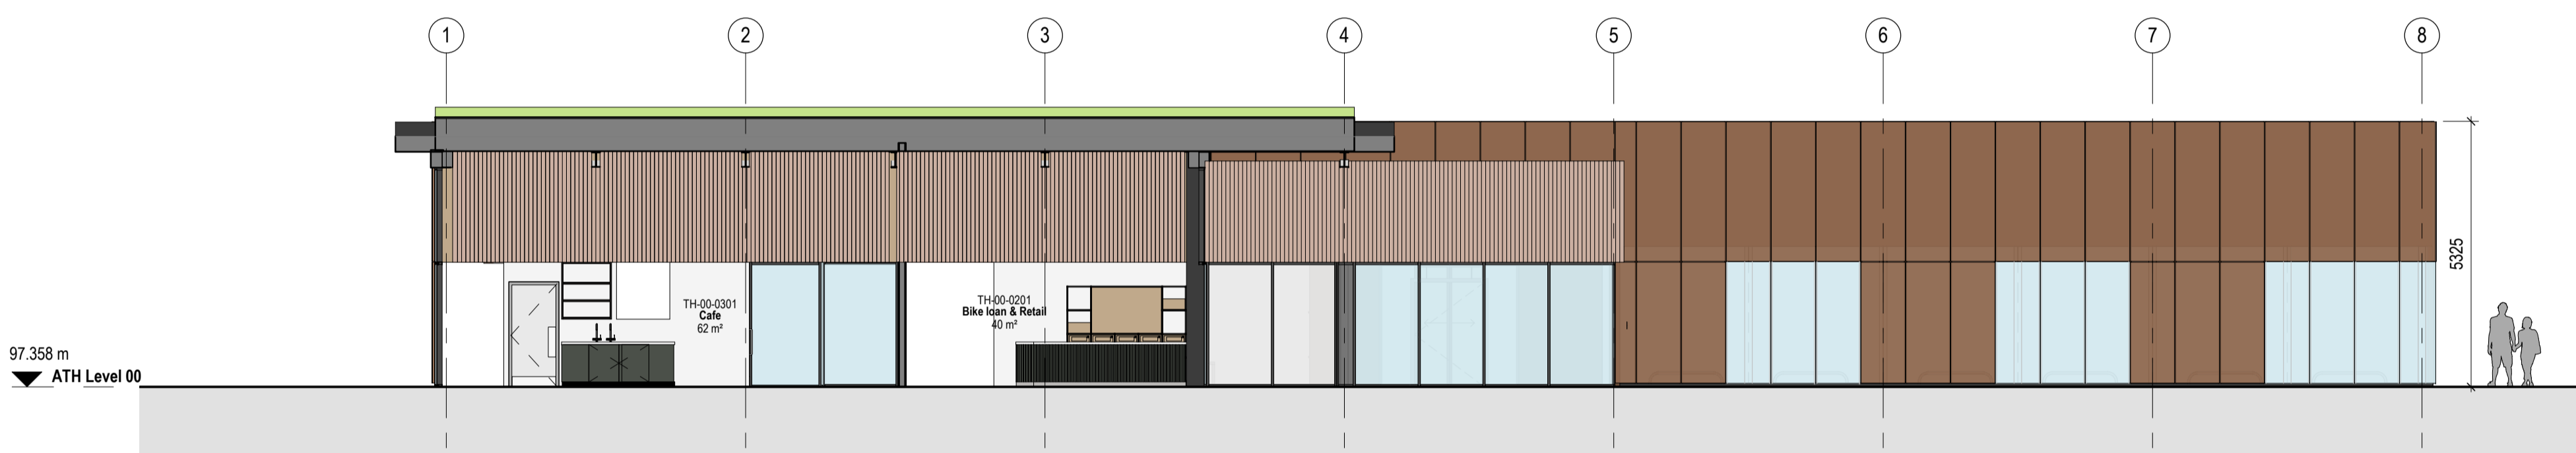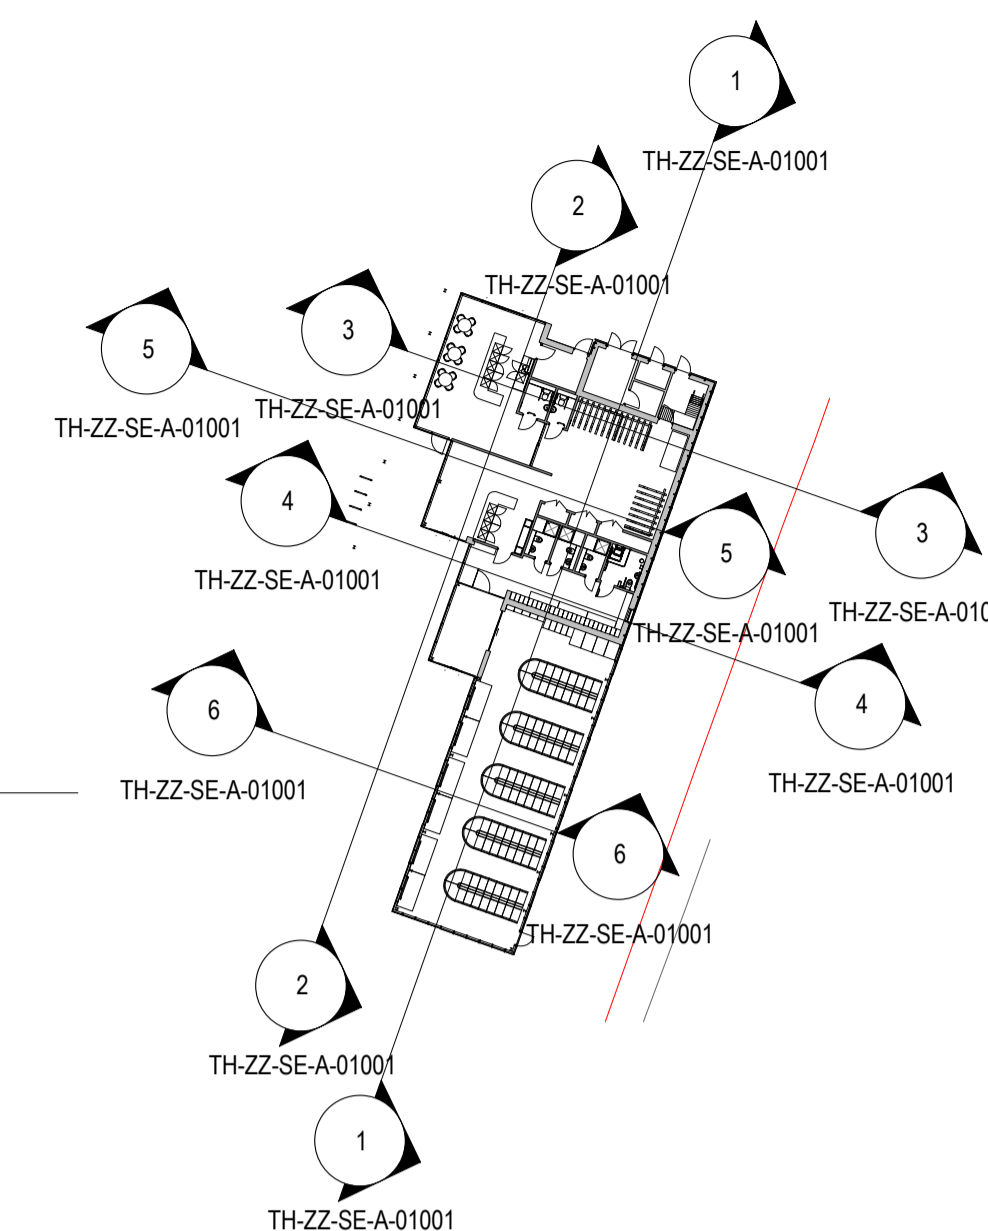


2 ATH Section 2
1 : 100

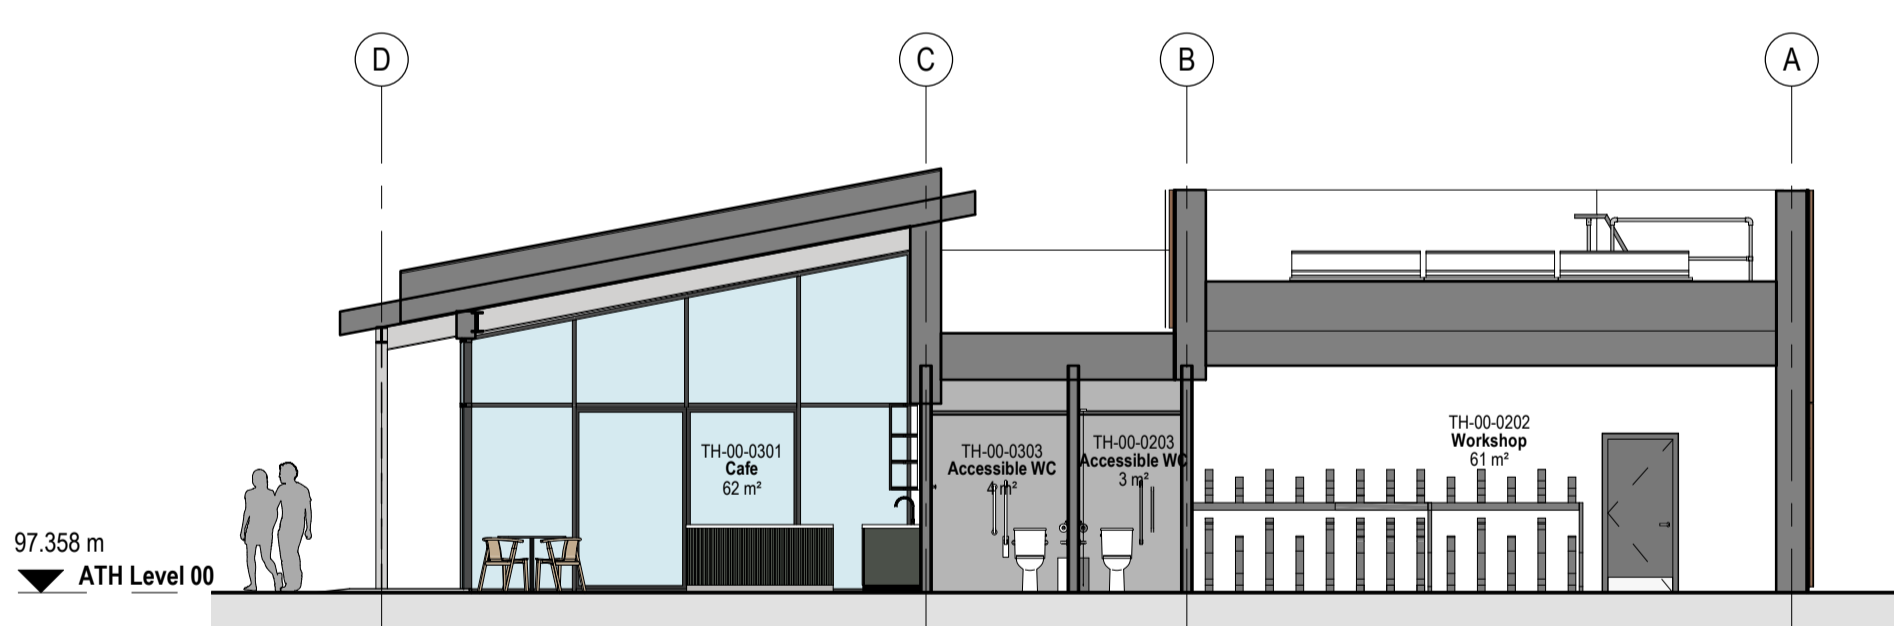


3 ATH Section 3
1 : 100

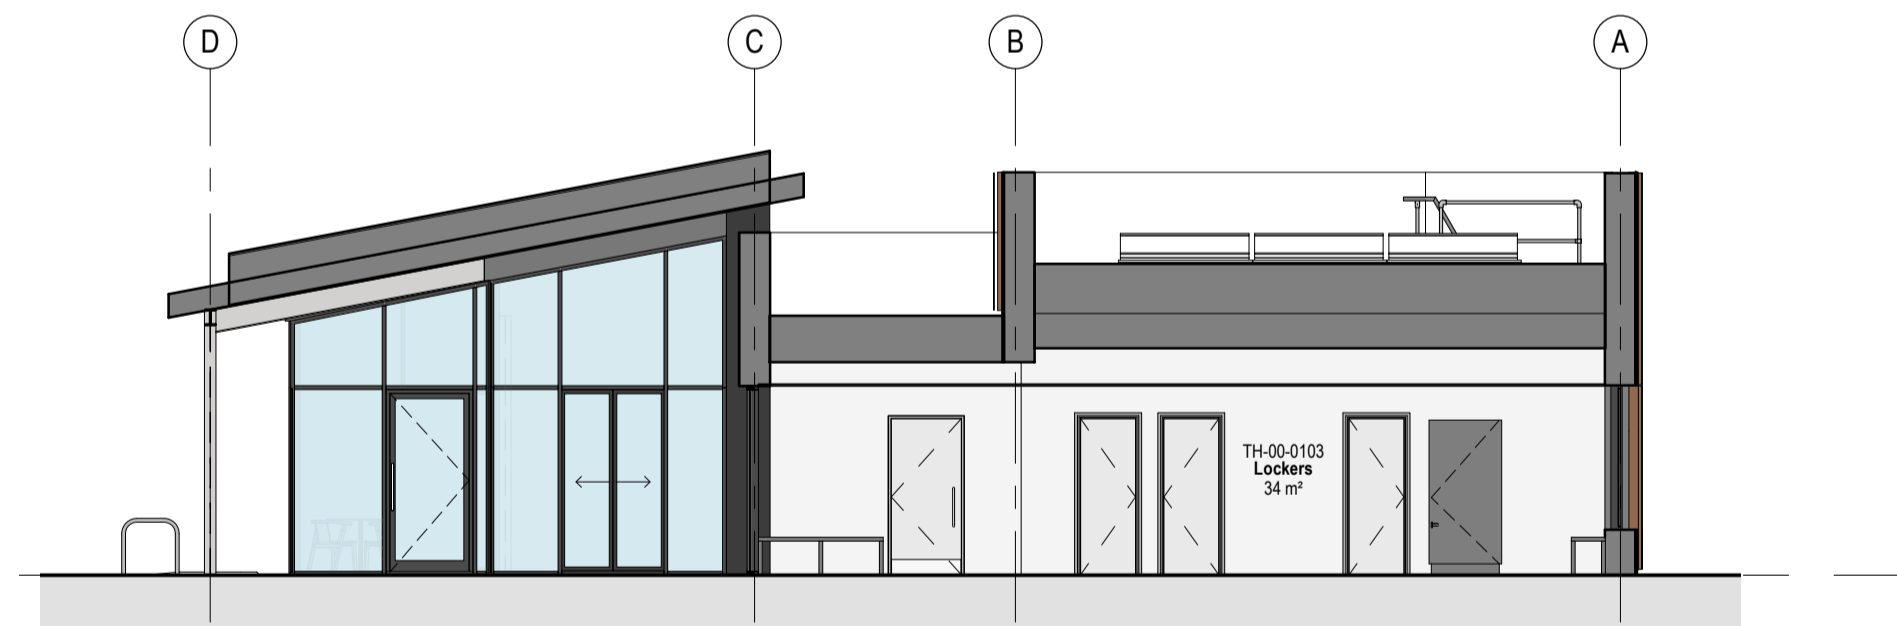


4 ATH Section 4
1 : 100

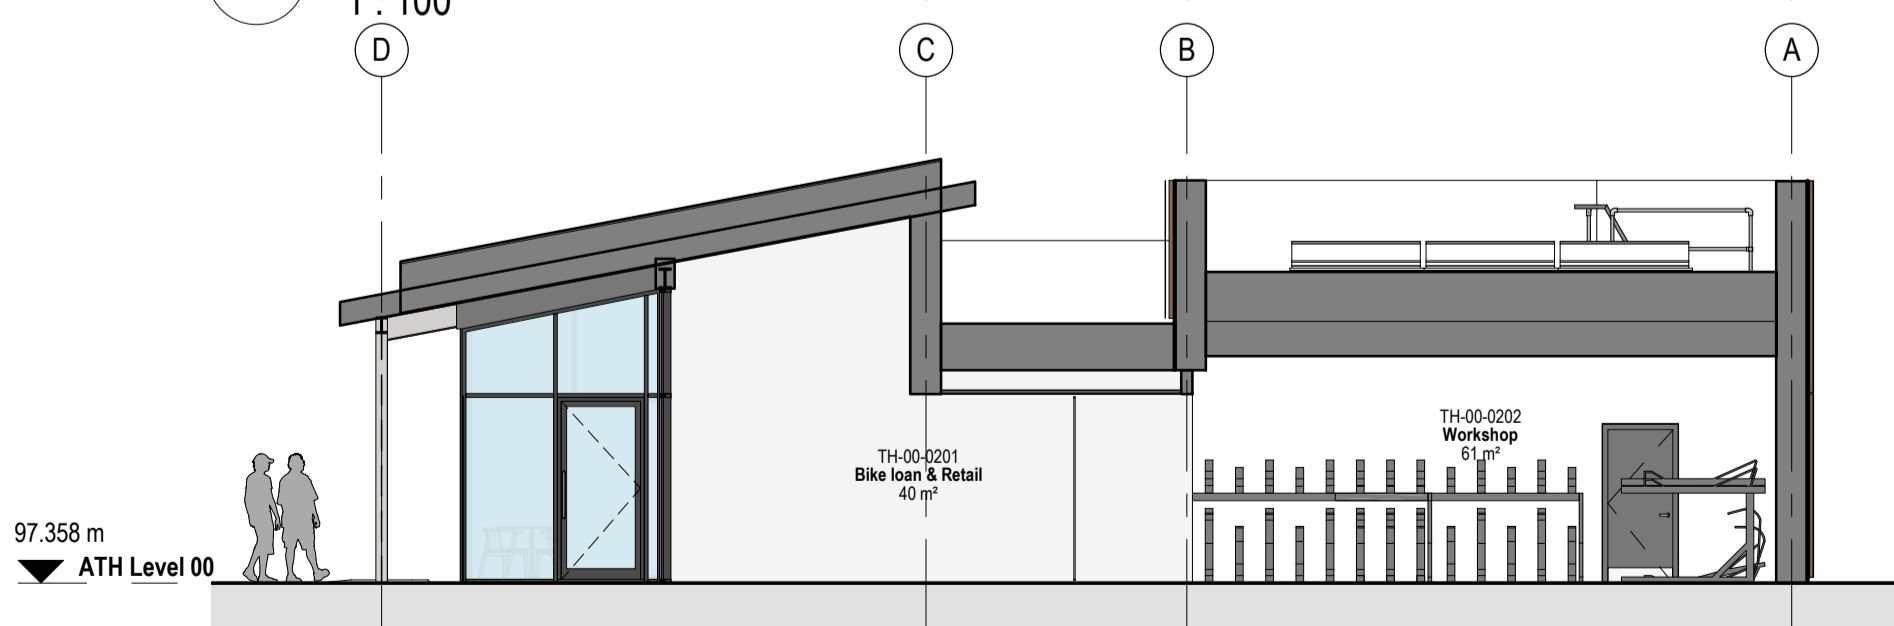


5 ATH Section 5
1 : 100

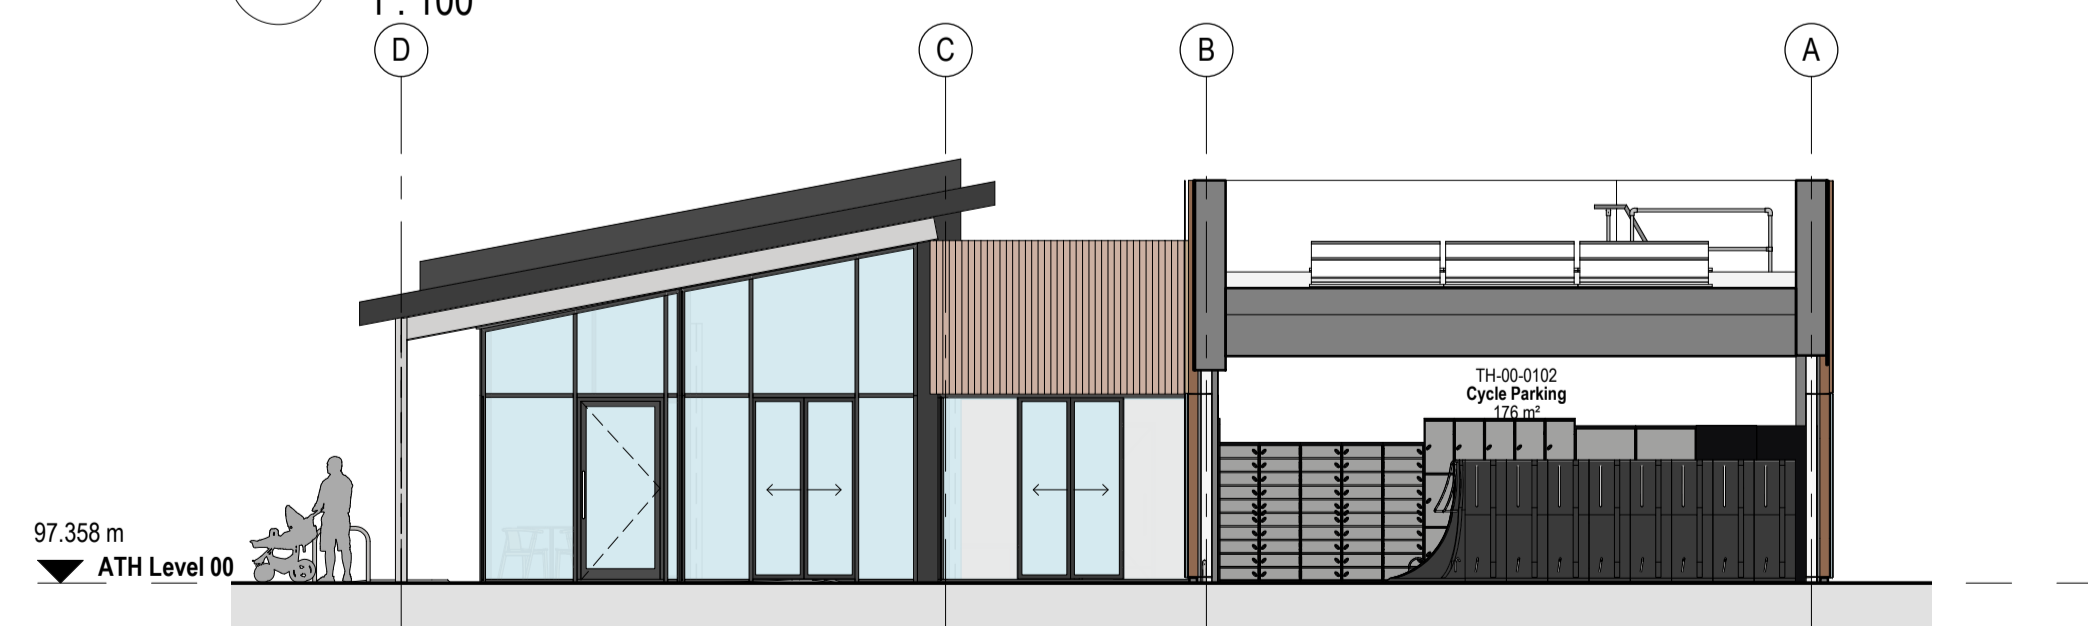

6 ATH Section 6
1 : 100

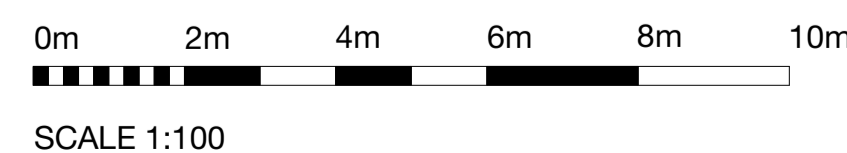

P01	Planning Issue	RG	ST	08.07.22
-----	----------------	----	----	----------

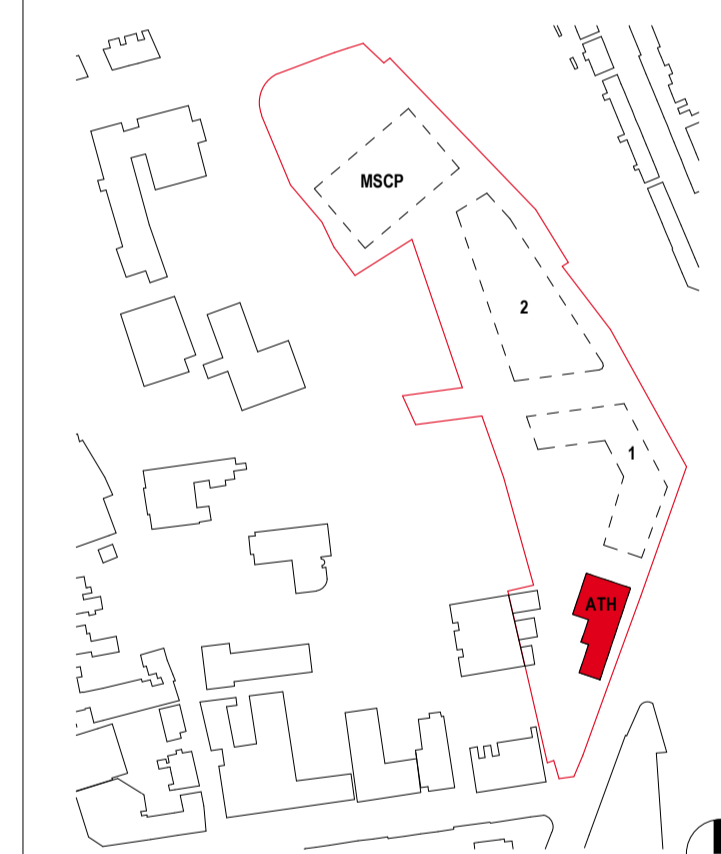

BARNSELY
Metropolitan Borough Council
 BMBC
 Westgate Plaza One
 Westgate
 Barnsley
 S70 2DR
 Tel. 01226 775372

BDP.

3 St Paul's Place
 129 Norfolk Street
 Sheffield
 S1 2JE
 United Kingdom
 T +44 [0]114 273 1641
 www.bdp.com

PROJECT TITLE The Seam, Barnsley's Digital Campus – Phase 1	
REF/ISSUE NO P3002270	PURPOSE OF ISSUE For Planning
DRAWING TITLE ATH Sections	SCALE As indicated
DRAWING NO. SEAM-BDP-TH-ZZ-SE-A-01001	DATE FIRST ISSUED 24/06/22
VERSION P01	