
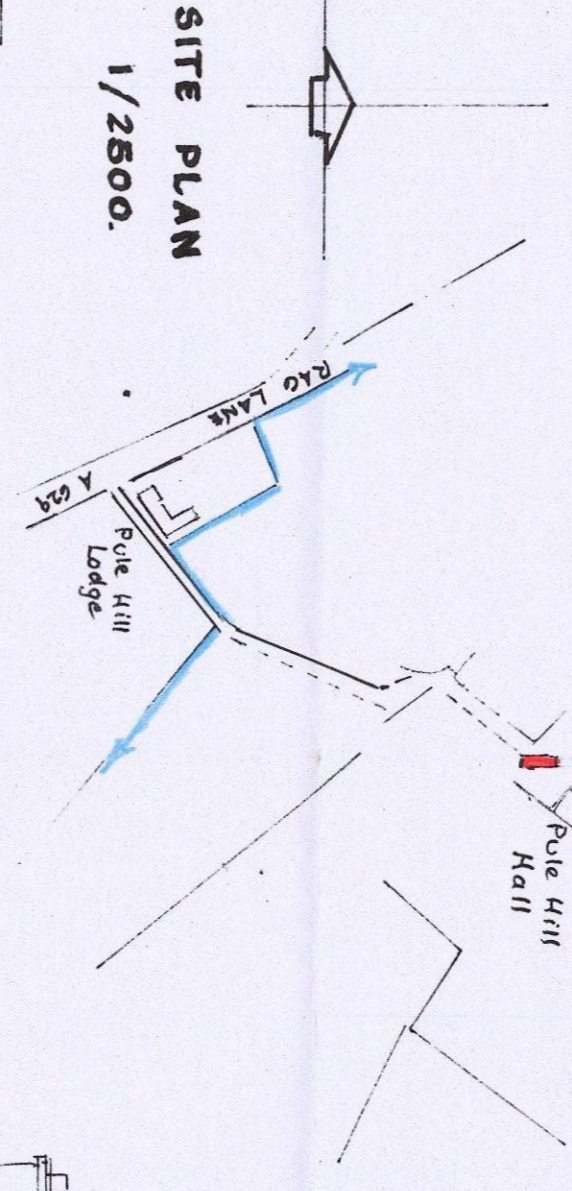


PROPOSED FRONT PORCH - PULE HILL HALL, RAG LANE, THURGOLAND S55 7BA

FOR RONALD WARTTIG ESQ.


SCALE:- 1 TO 10.

Measurements to be checked on site prior to manufacture.

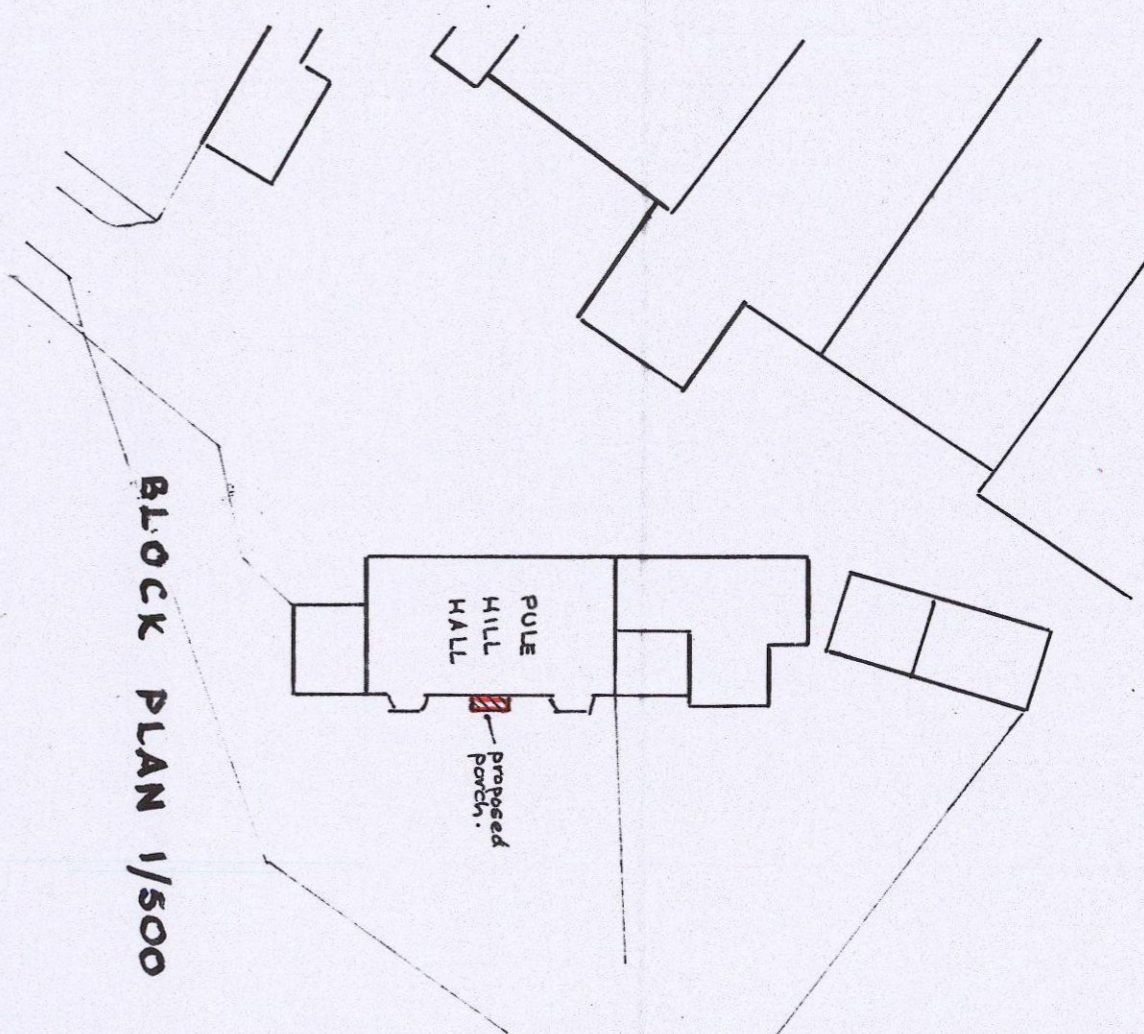


FRONT ELEVATION

SCALE- 1-100.

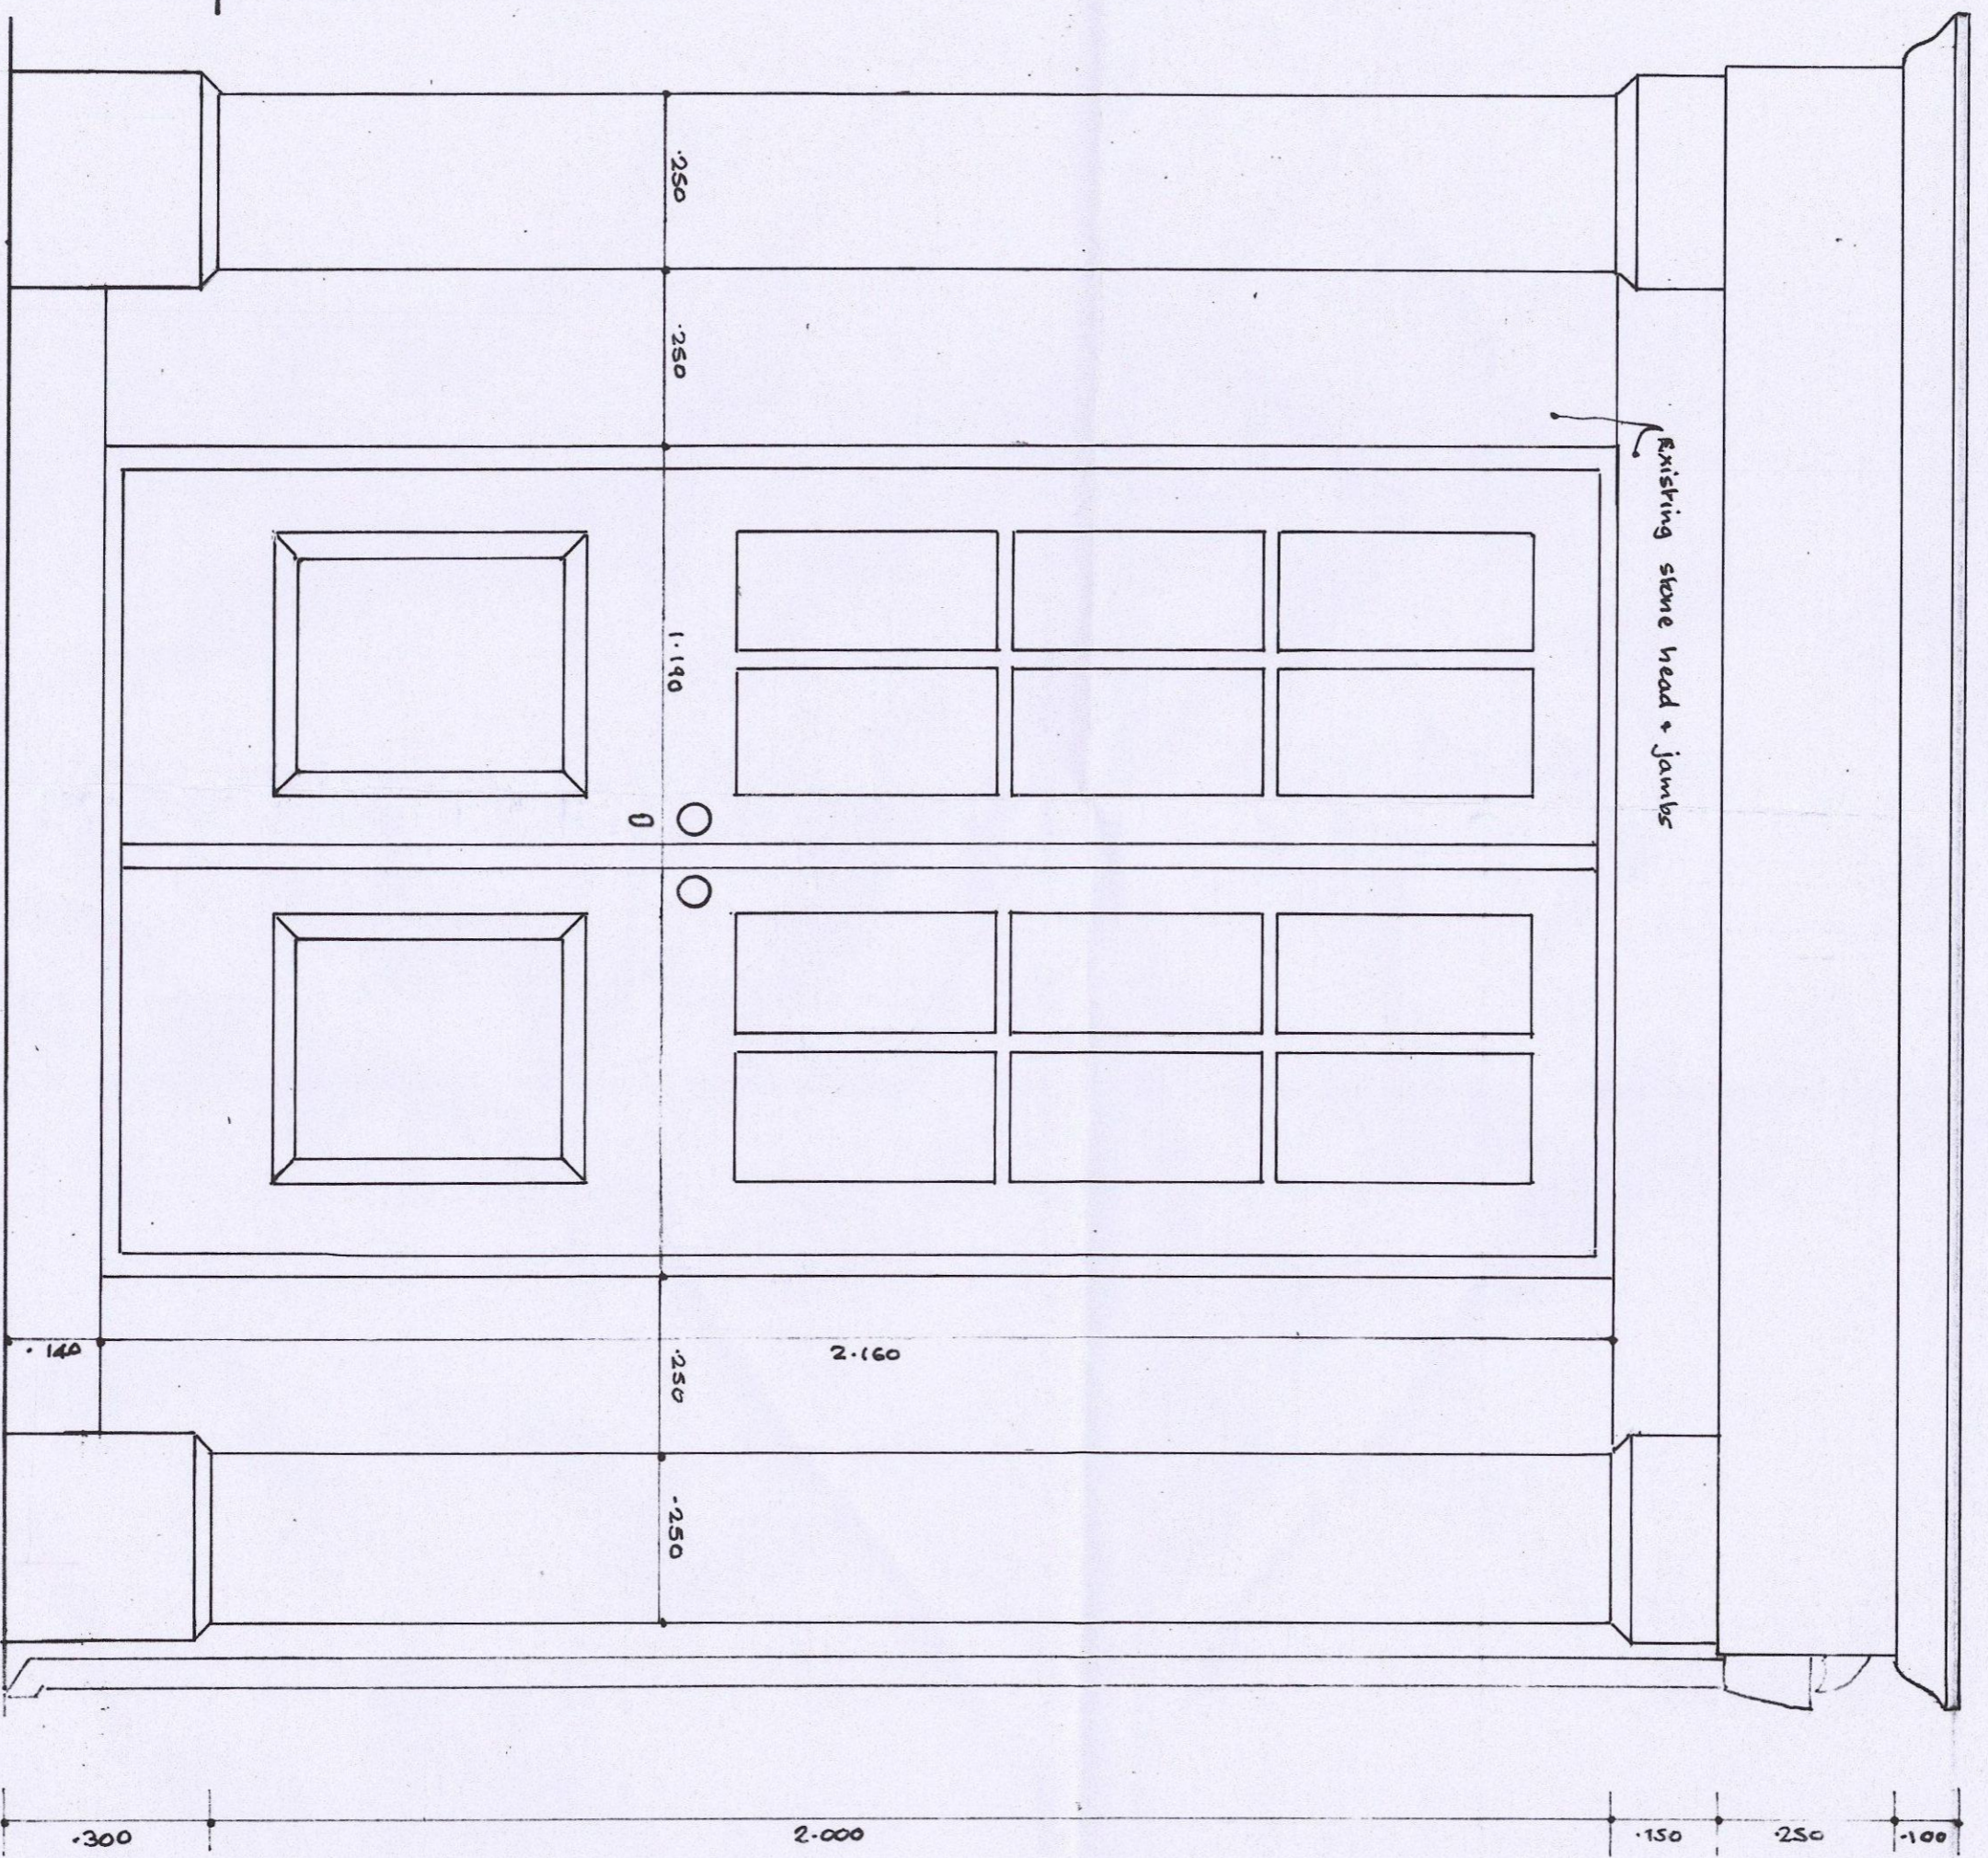

ELEVATION

B M B C  
CORPORATE MAIL ROOM  
26 JUL 2010  
Received by: .....  
ORIGINAL COPY

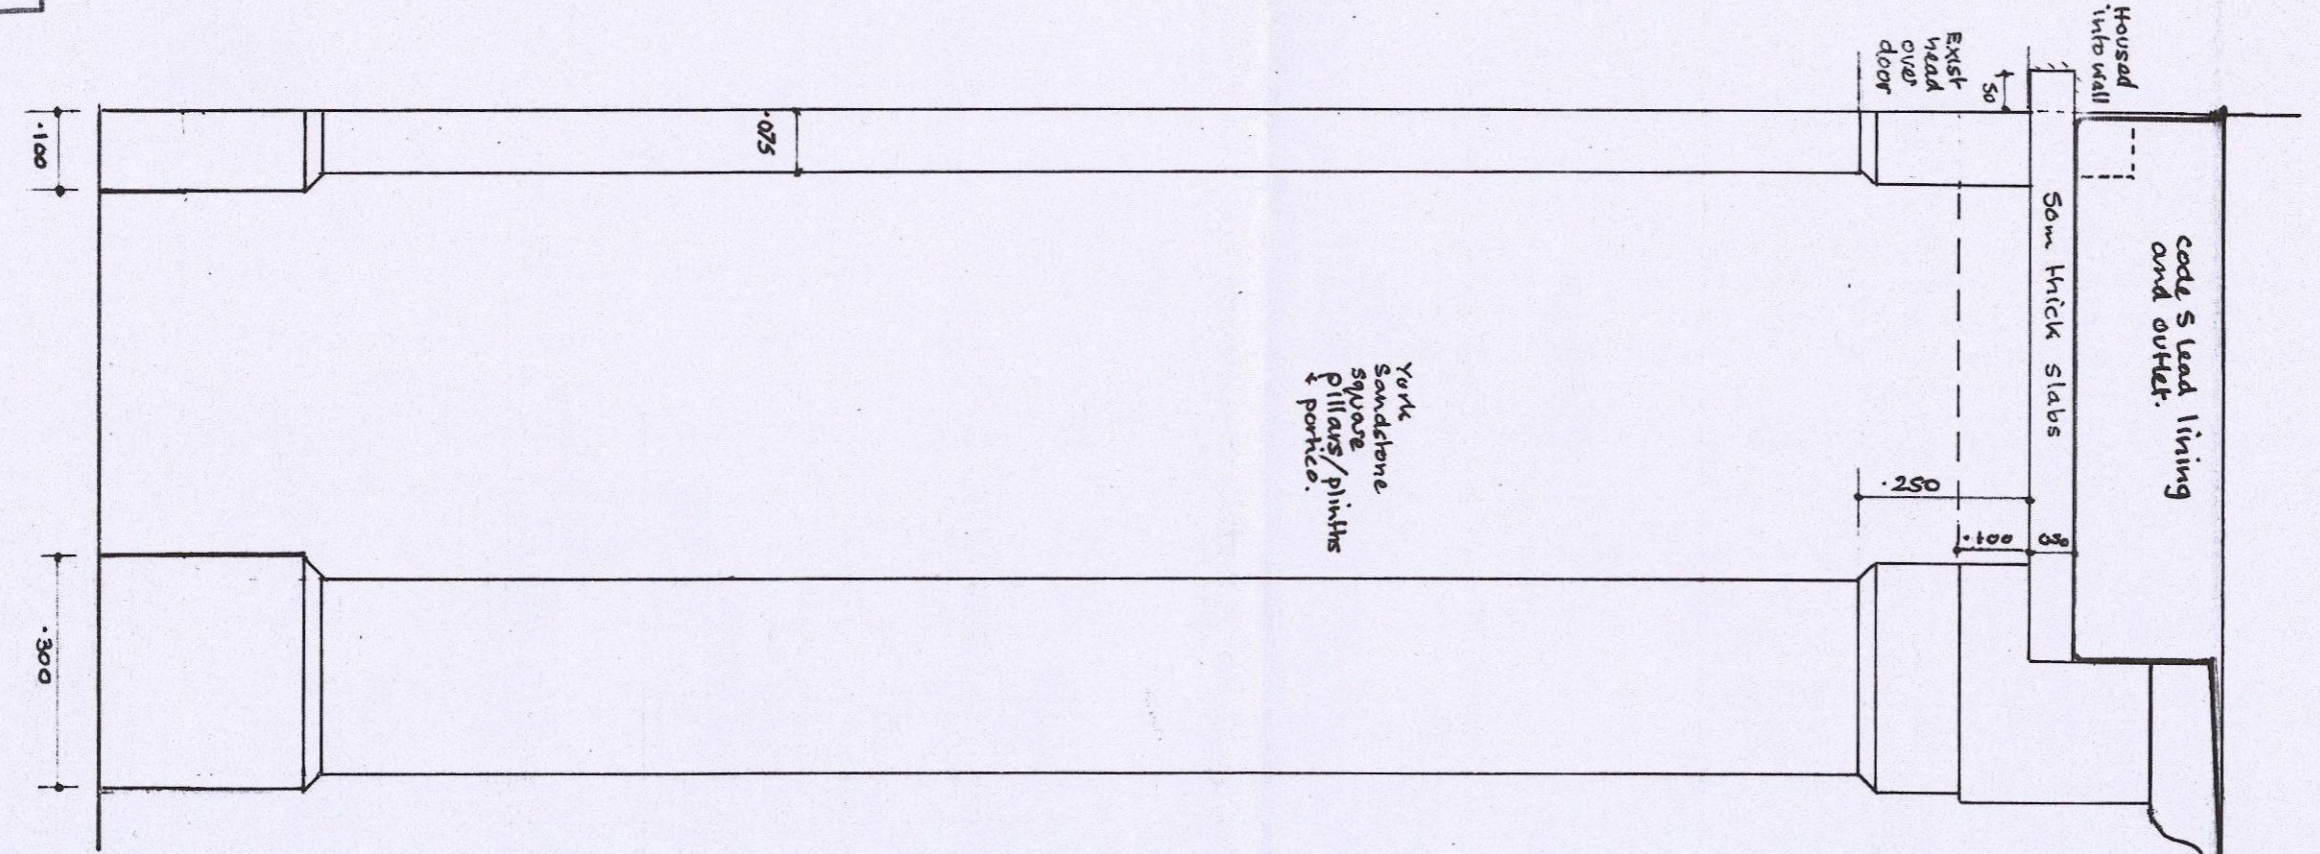

SIDE ELEVATION