


New dormer with pitched roof, roof and cheeks in tile hung cladding to match existing roof tiles

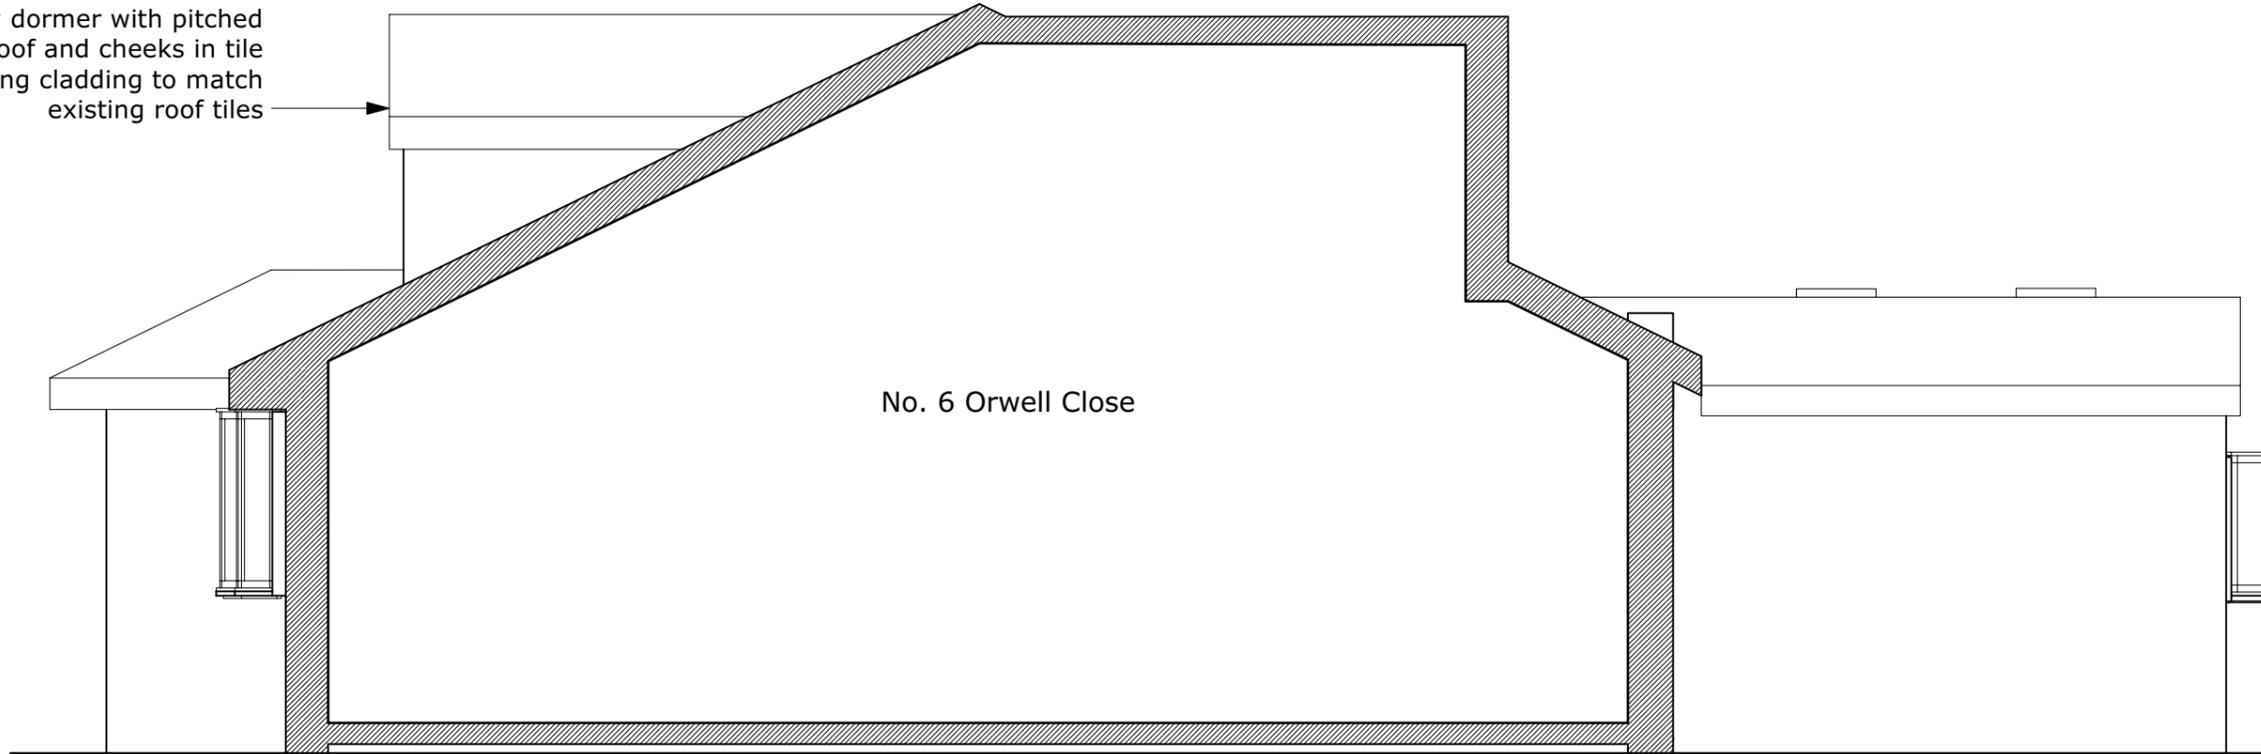

No. 6 Orwell Close

P01 02/05/2024 For Planning

DO NOT SCALE FROM DRAWINGS.

Client

Address

4 Orwell Close,  
Wombwell, S73 0RR

Project

4 Orwell Close

Drawing

Proposed Side  
Elevation through no.6



Scale

1:50 @ A3

Date

02/05/2024

Dwg No.

2412-RLDM-00-DR-A-00202

Rev: P01

1

Proposed Side Elevation through no.6  
Scale: 1:50

