


16-18 High Street

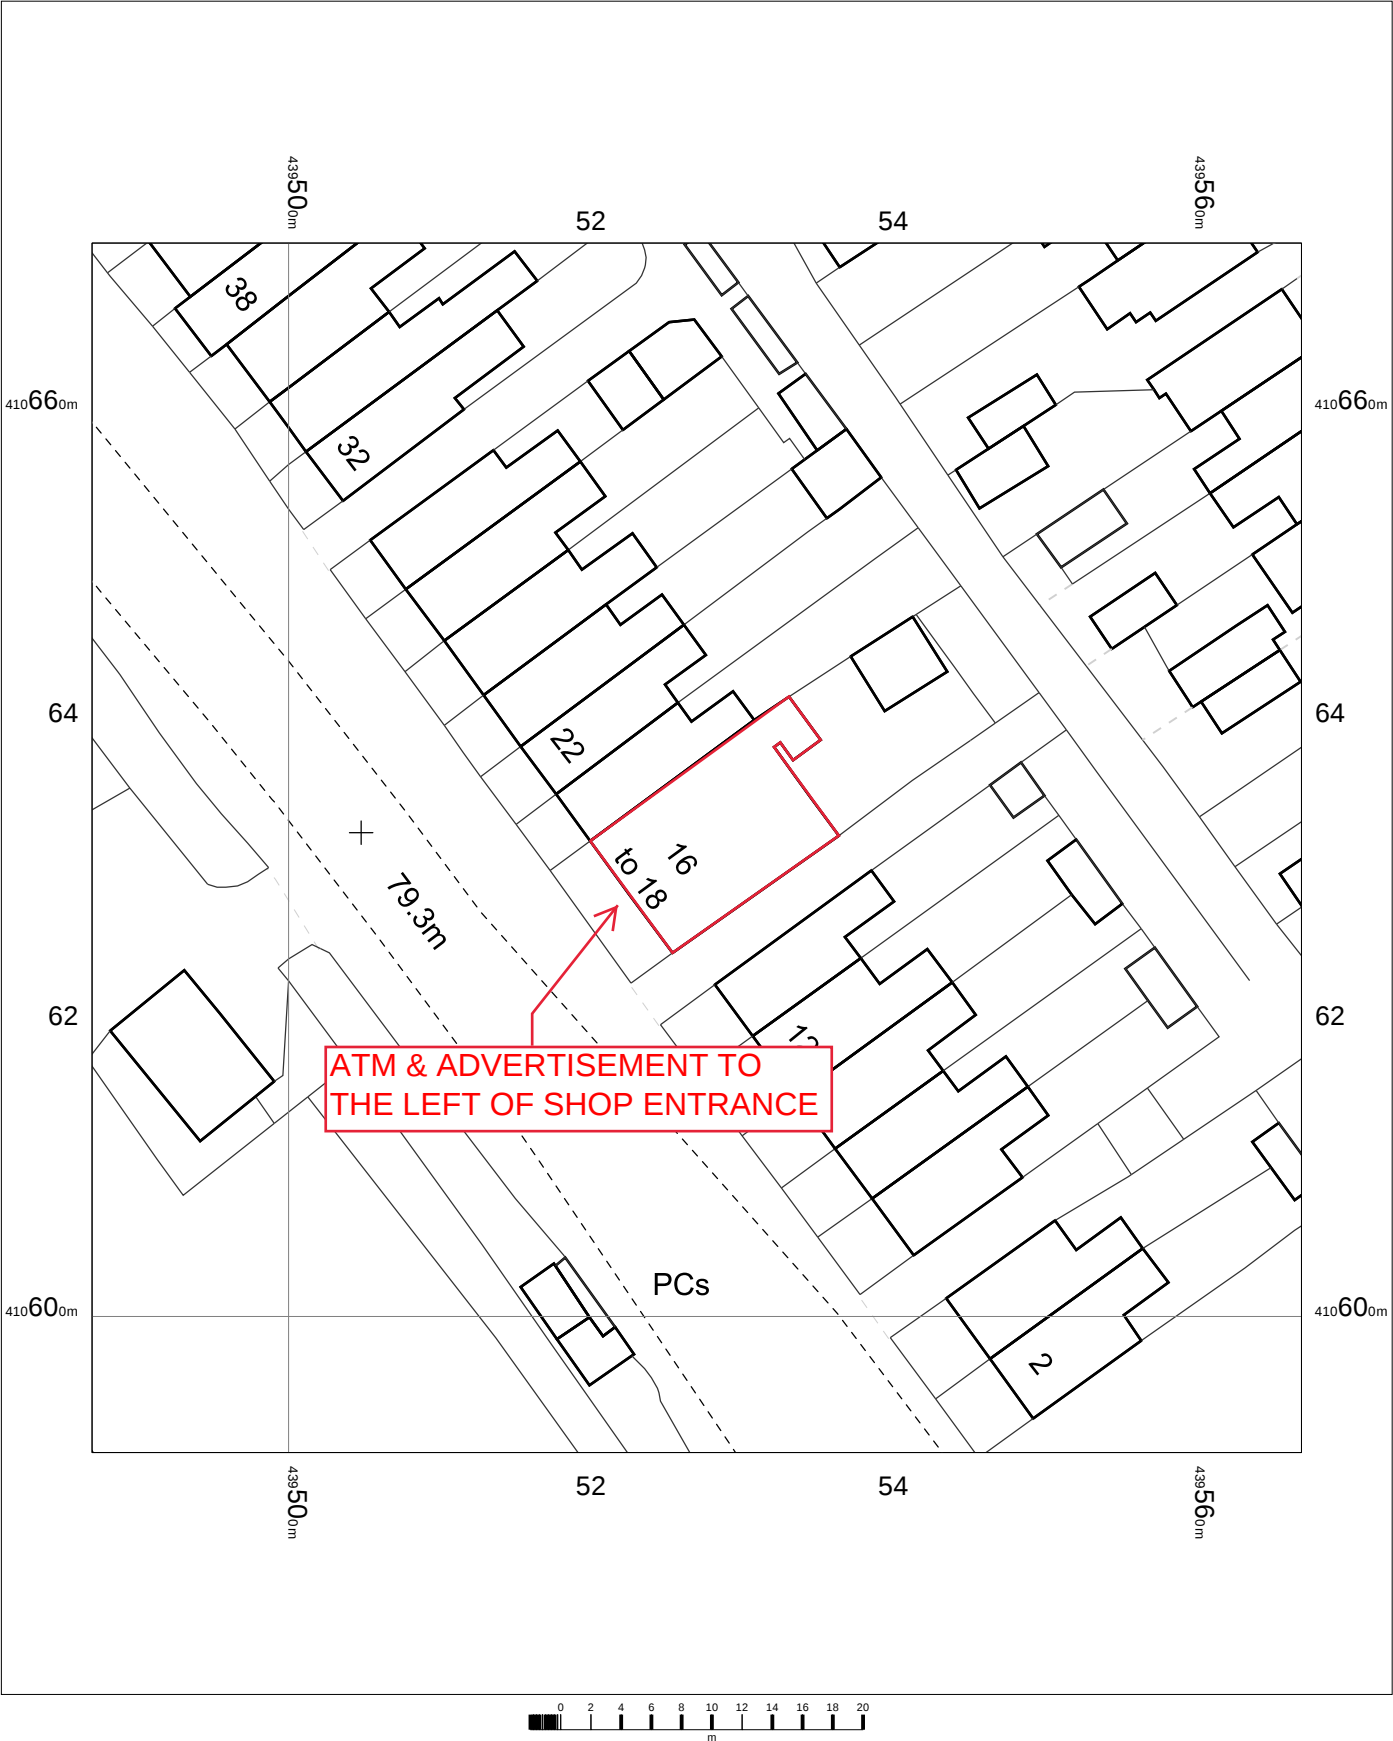

Shafton Store (costcutter)
16-18 High Street,
Shafton,
Barnsley,
S72 8QB

3477000

OS MasterMap 1250/2500/10000 scale
Wednesday, March 29, 2023, ID: BLJT-01095264
www.planningapplicationmaps.co.uk

1:500 scale print at A4, Centre: 439527 E, 410631 N

©Crown Copyright Ordnance Survey. Licence no. 100051661

