

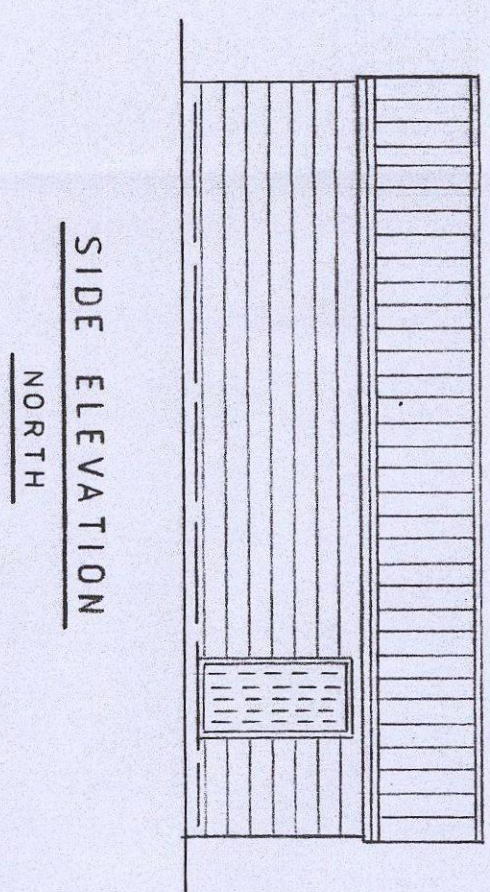
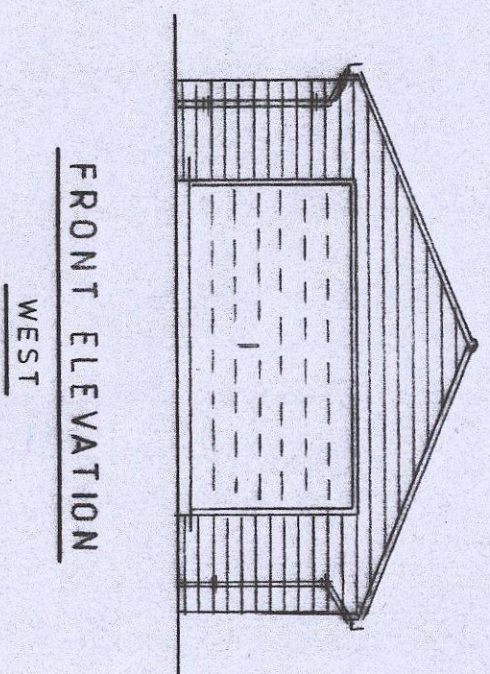
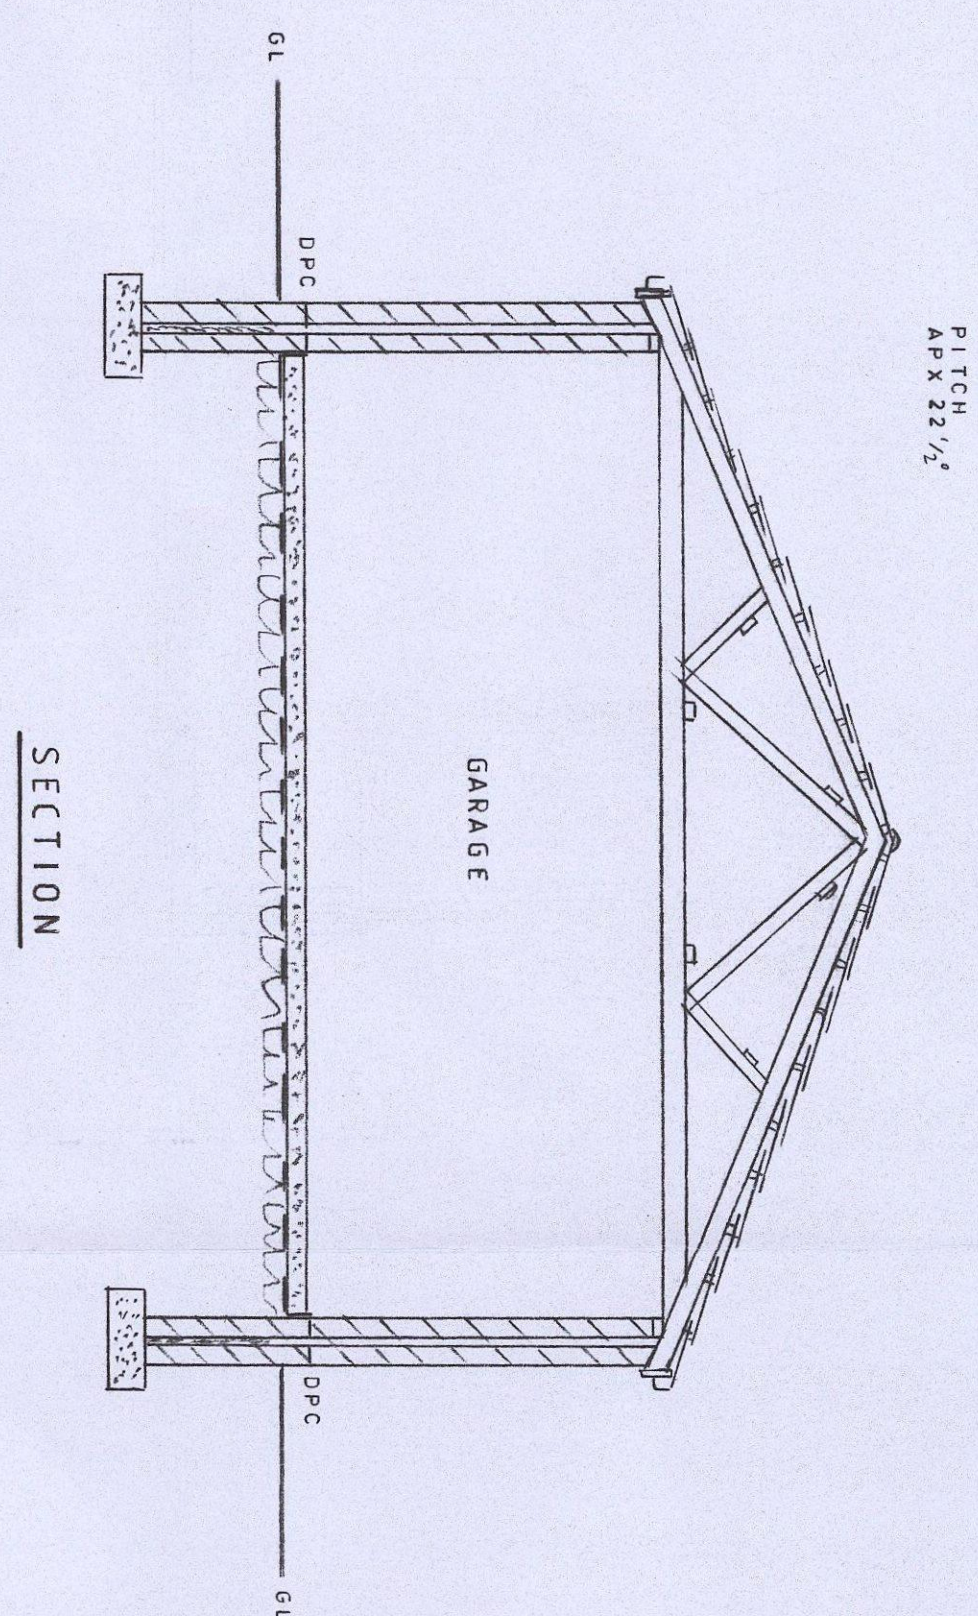
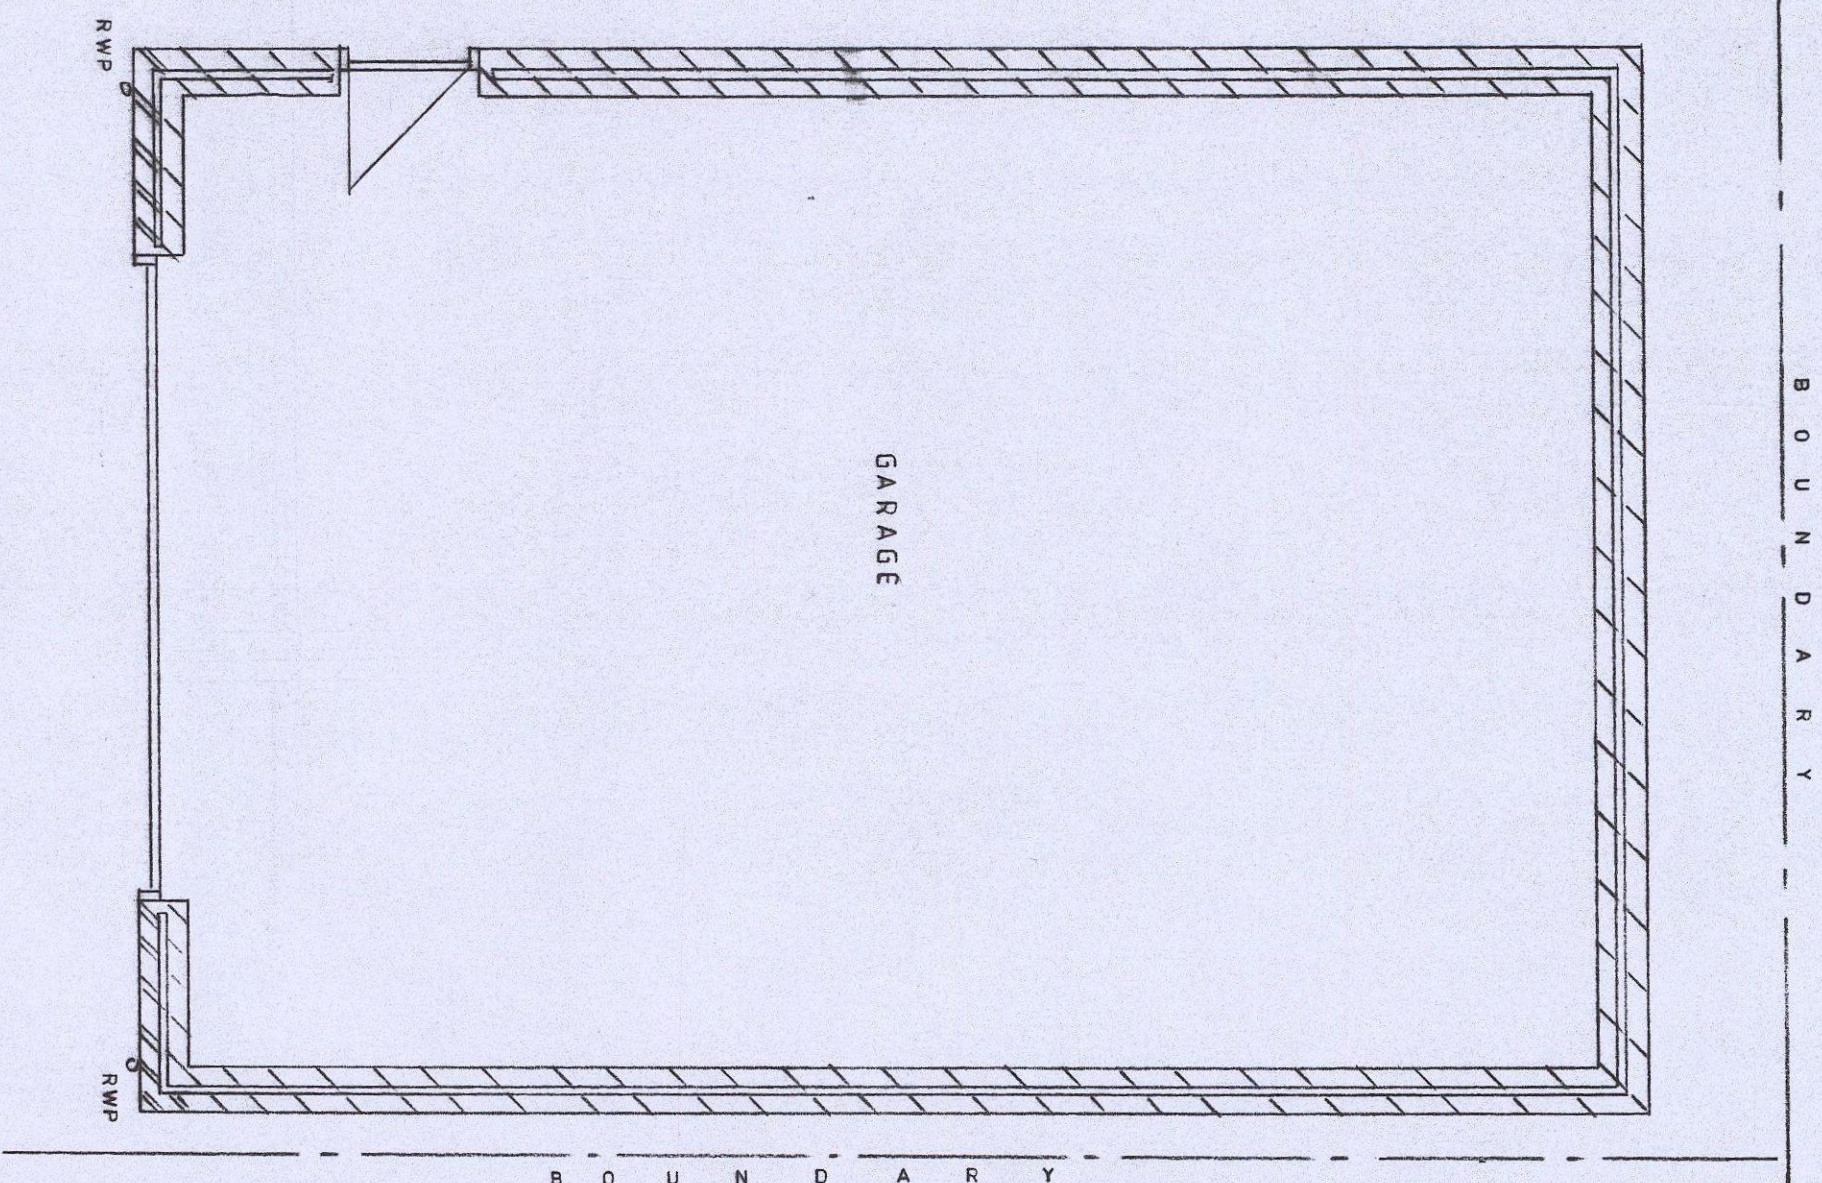


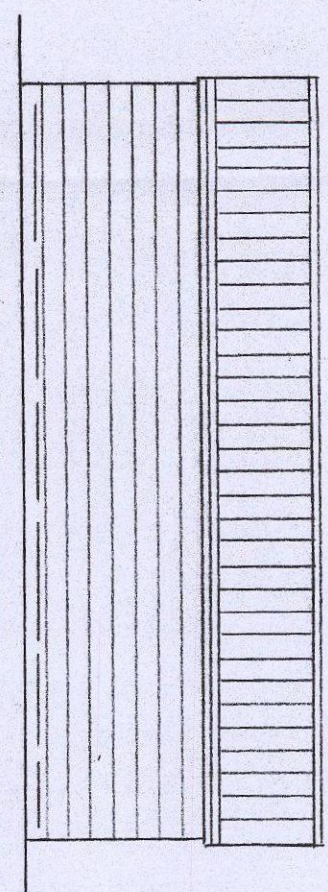


B.M.B.C.
CORPORATE MAIL ROOM
08 MAR 2017
Received by: [Signature]
ORIGINAL COPY

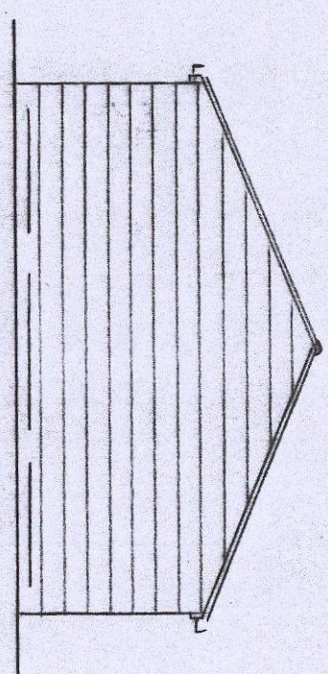

4.00m

PROPOSED DETACHED GARAGE TO REAR
at No 38 CLAYTON LANE, THURNSCOPE
for Mr. W. RODGERS. Scale ~ 1:50 & 1:100

AMENDED PLAN 2017/0053

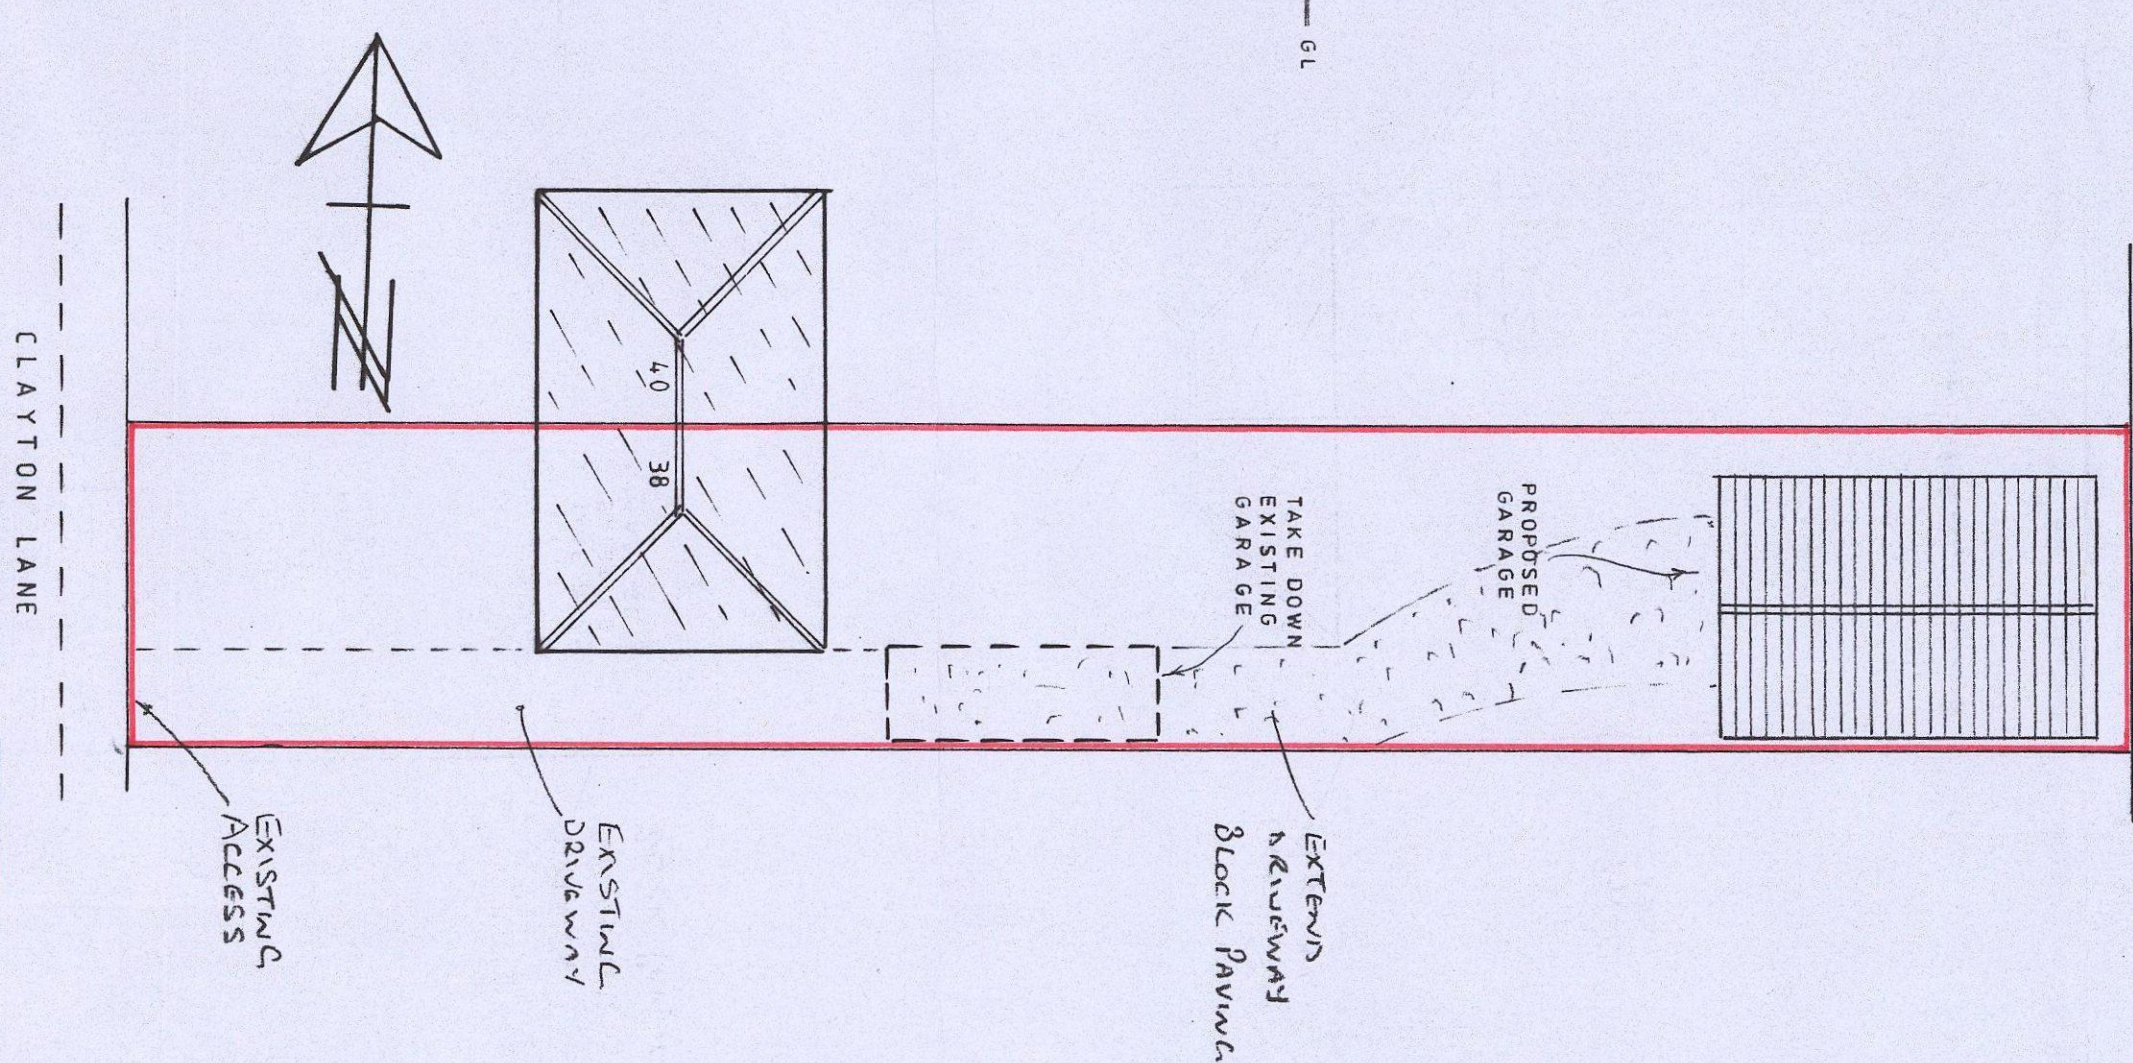

AMENDED PLAN

NO 2017/0053

F.A.O. Robert Tully

PLANNING DEPT.

38 CLAYTON LANE
THURNSCOPE

THURNSCOPE

B.M.B.C.
CORPORATE MAIL ROOM
E.R. - DM
08 MAR 2017
Received by: [Signature]
ORIGINAL COPY