
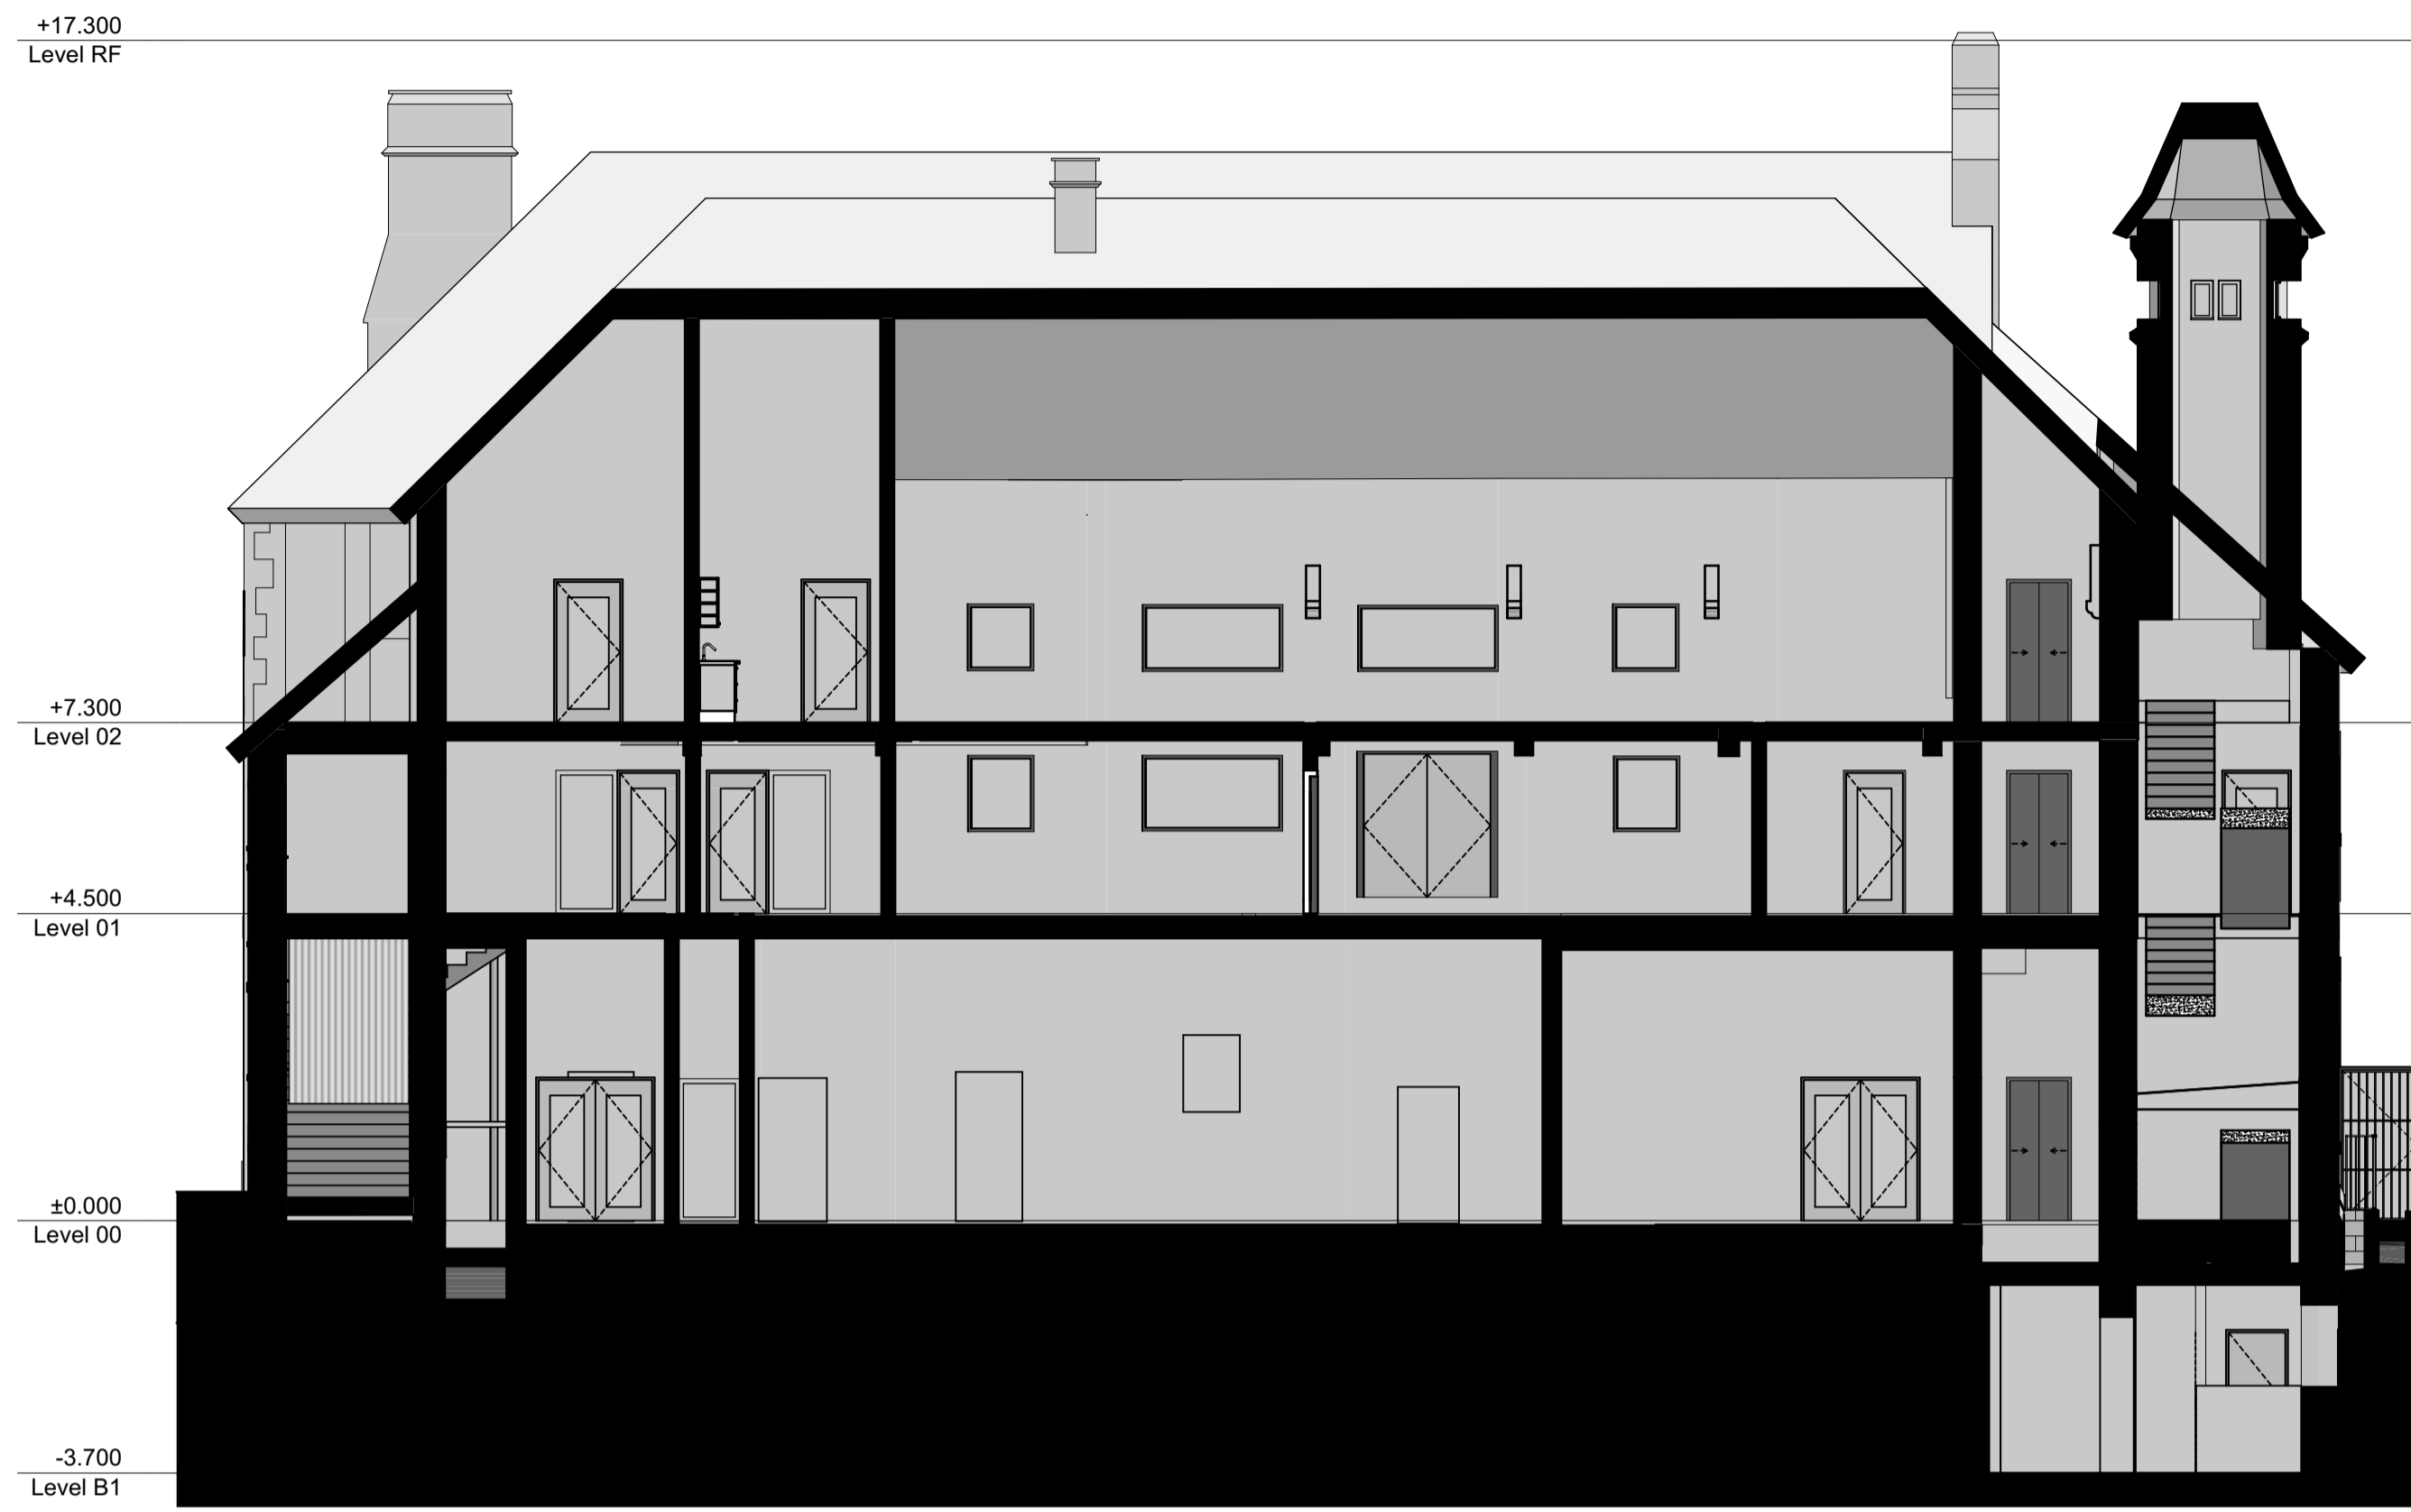


This document is © Bond Bryan Architects Ltd.
 If in doubt ASK. Drawing measurements shall not be obtained by scaling. Verify all dimensions prior to construction.
 Immediately report any discrepancies on this document to the Originator. This document shall be read in conjunction with associated models, specifications and related consultants' documents.

Key plan	North

PROPOSED SECTIONS KEY
 SECTION CUT THROUGH EXISTING/ PROPOSED BUILDING ELEMENT OR LANDSCAPE


NOTES: PROPOSED SECTIONS
 — ALL SECTION INFORMATION SUBJECT TO FURTHER SITE/MEASURED SURVEYS AS REQUIRED TO CONFIRM INTERNAL FLOOR LEVELS, CEILING, SLAB, BEAM, JOIST & TRUSS HEIGHTS AND SETTING OUT. SURVEYS TO BE UNDERTAKEN AT RIBA STAGE 3 OR AT COMMENCEMENT OF WORKS ON SITE TO INFORM DESIGN DEVELOPMENT




Long Section AA
1:100



Long Section BB
1:100

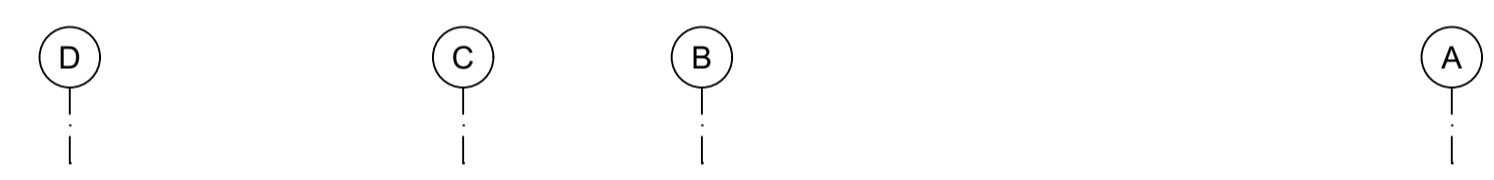

Cross Section AA
1:100

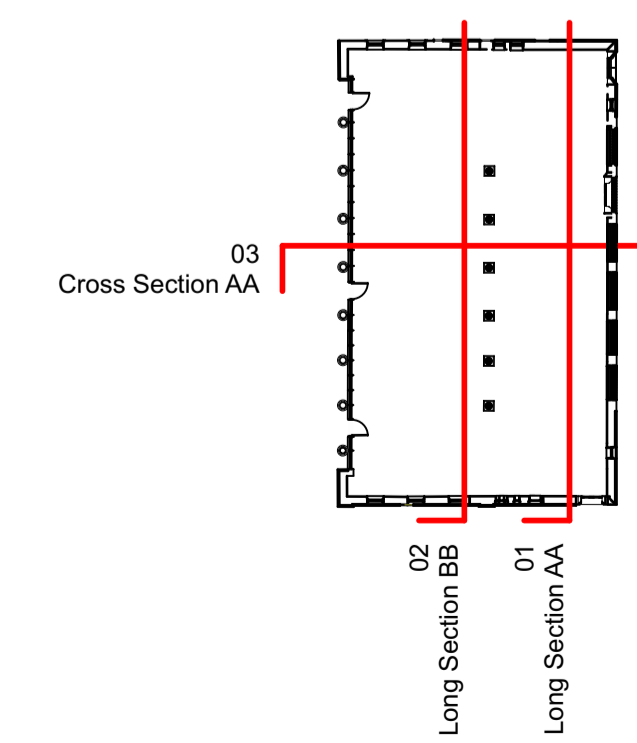

Proposed GA Sections Key Plan
1:500

P02 Updated for Planning	JW	22/12/2023
P01 Updated for Planning	JW JM	06/12/2023
Rev	Description	Drawn Checked Date

B
 BOND BRYAN
 e info@bondbryan.co.uk
 w www.bondbryan.co.uk

Barnsley Metropolitan Borough Council

Barnsley Levelling Up Fund NAVE
 St. Mary's Place

Proposed GA Sections	
Originator project ref 23048	Purpose of Issue Design Development
Scale(s) 1:100	Revision description Preliminary
Paper size A1	
project originator volume level type role number	revision
BALU - BBA - NV - XX - DR - A - 4001	P02