
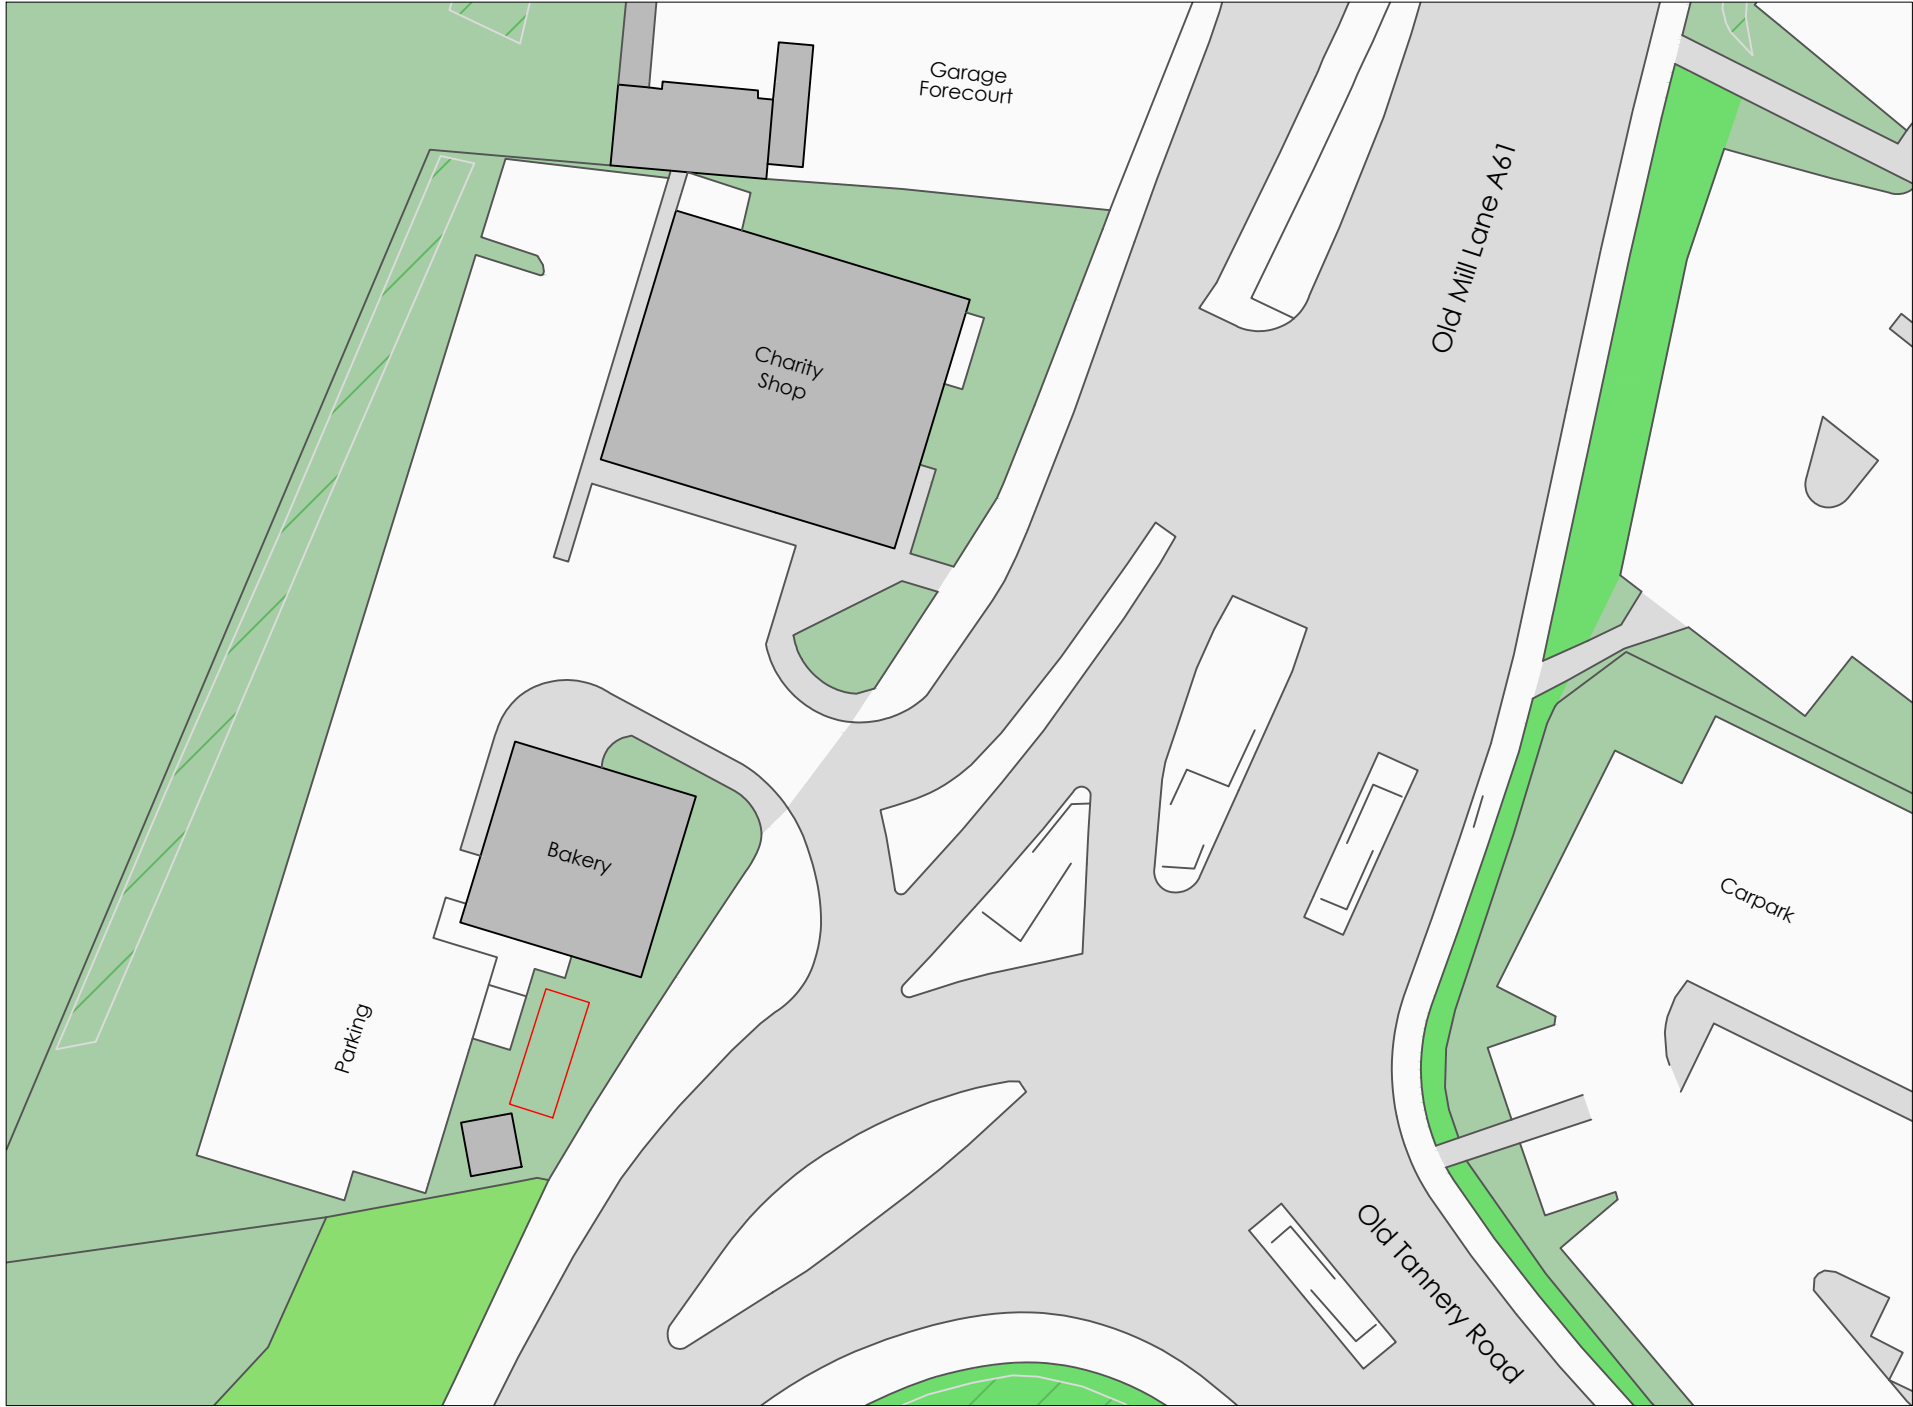


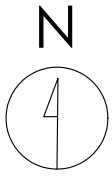

Crown copyright and database rights (2021) OS (100063368)

0 20m 40m

Title
Existing Site Plan

Address
Unit 1 And 2, Old Mill Lane, Barnsley,
S71 1LL

Client

Job No. 22135 **Issued** 31/03/24

Scale
1:500 @ A3

Key
1. Site Boundary

All information is to be checked on site for accuracy and fit. Only drawings with WD status with the most recent revision are to be used for construction.