



**Notes**


This Drawing is an instrument of service and shall remain the property of Align Property Partners Ltd copyright ©. It may not be reproduced or copied in any form. It shall not be used for the construction, enlargement or alteration of a building or area other than the said project without the authorisation of the issuing office.  
Contractors shall verify and be responsible for all dimensions and conditions and shall report any discrepancies to the issuing office before proceeding with any work. Drawings shall not be scaled.

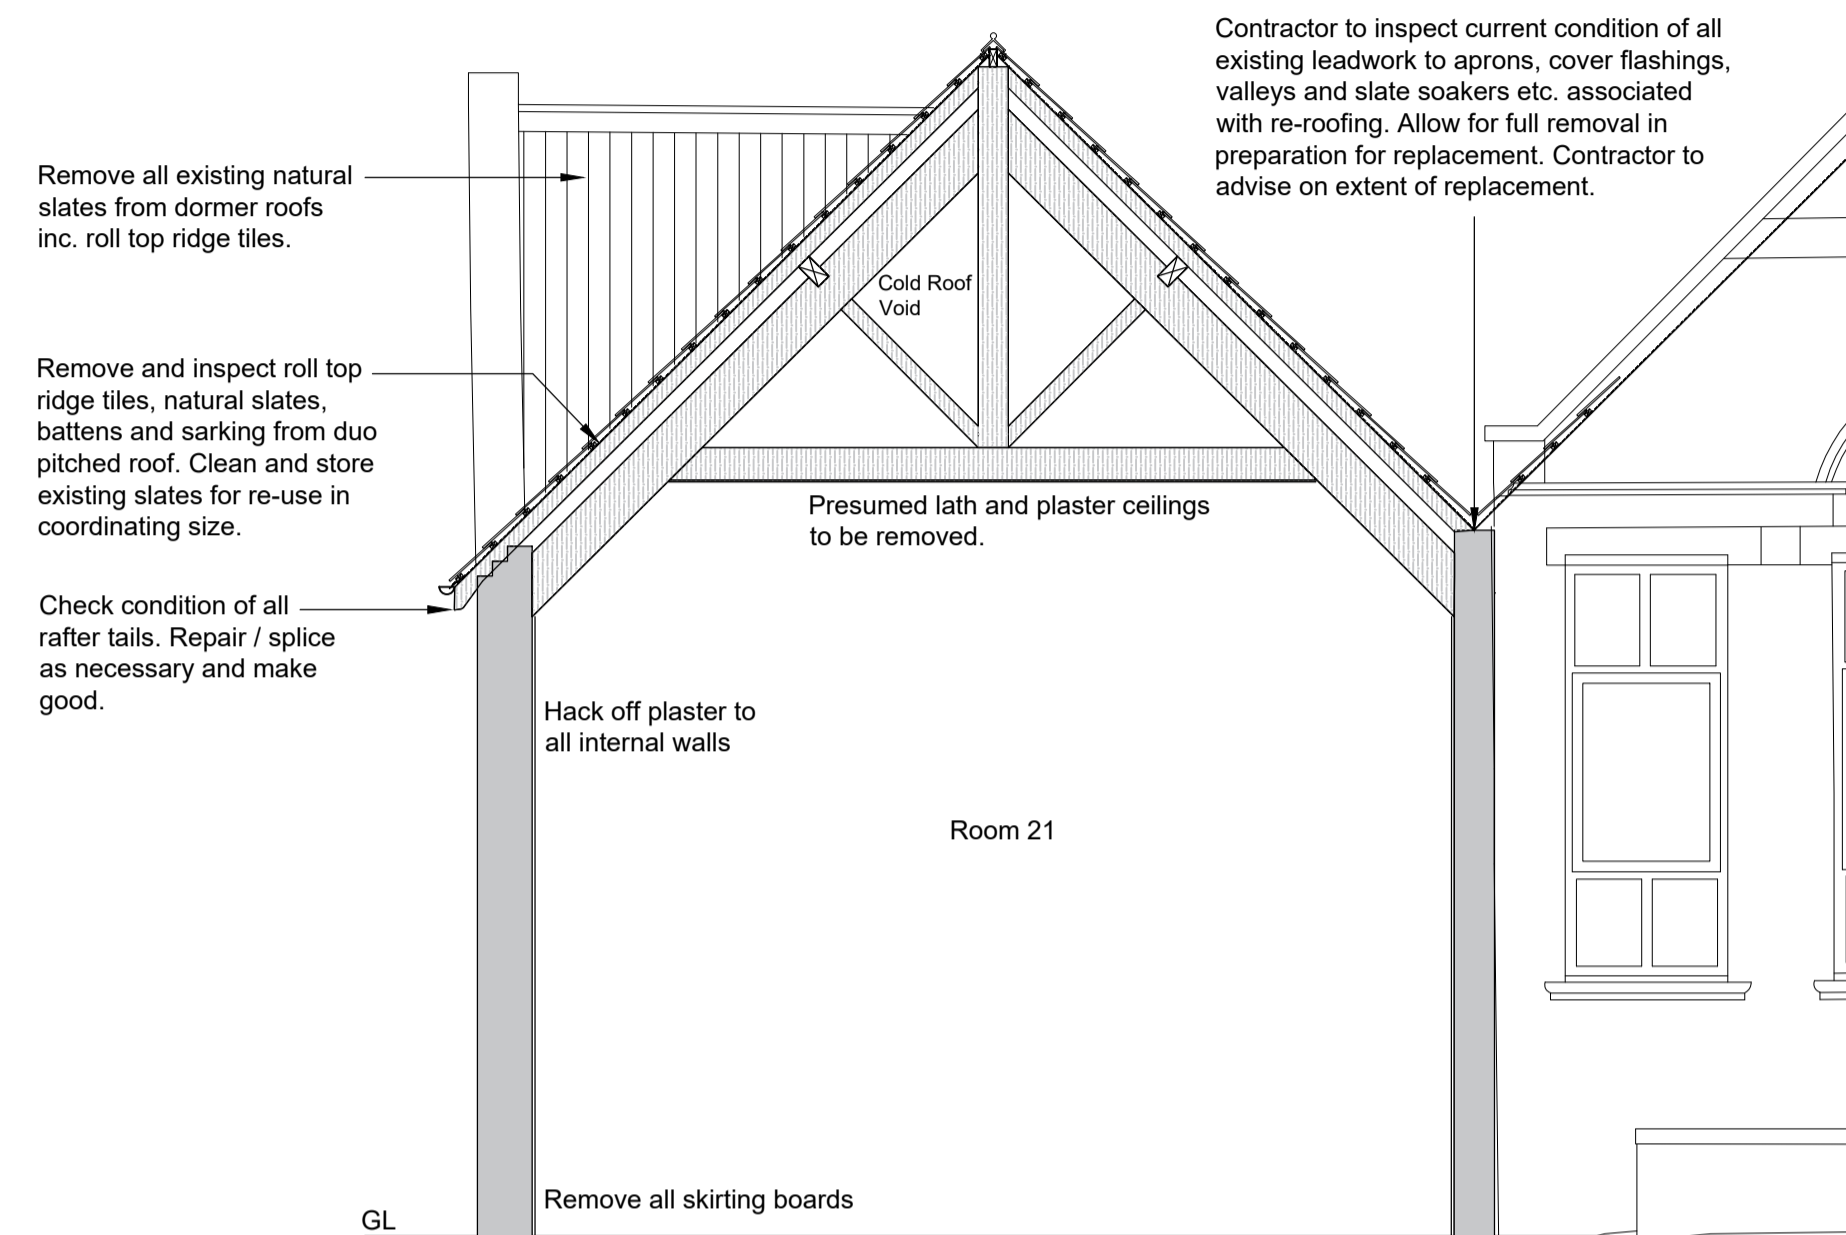


**Typical Existing Section A-A**  
Scale 1:50

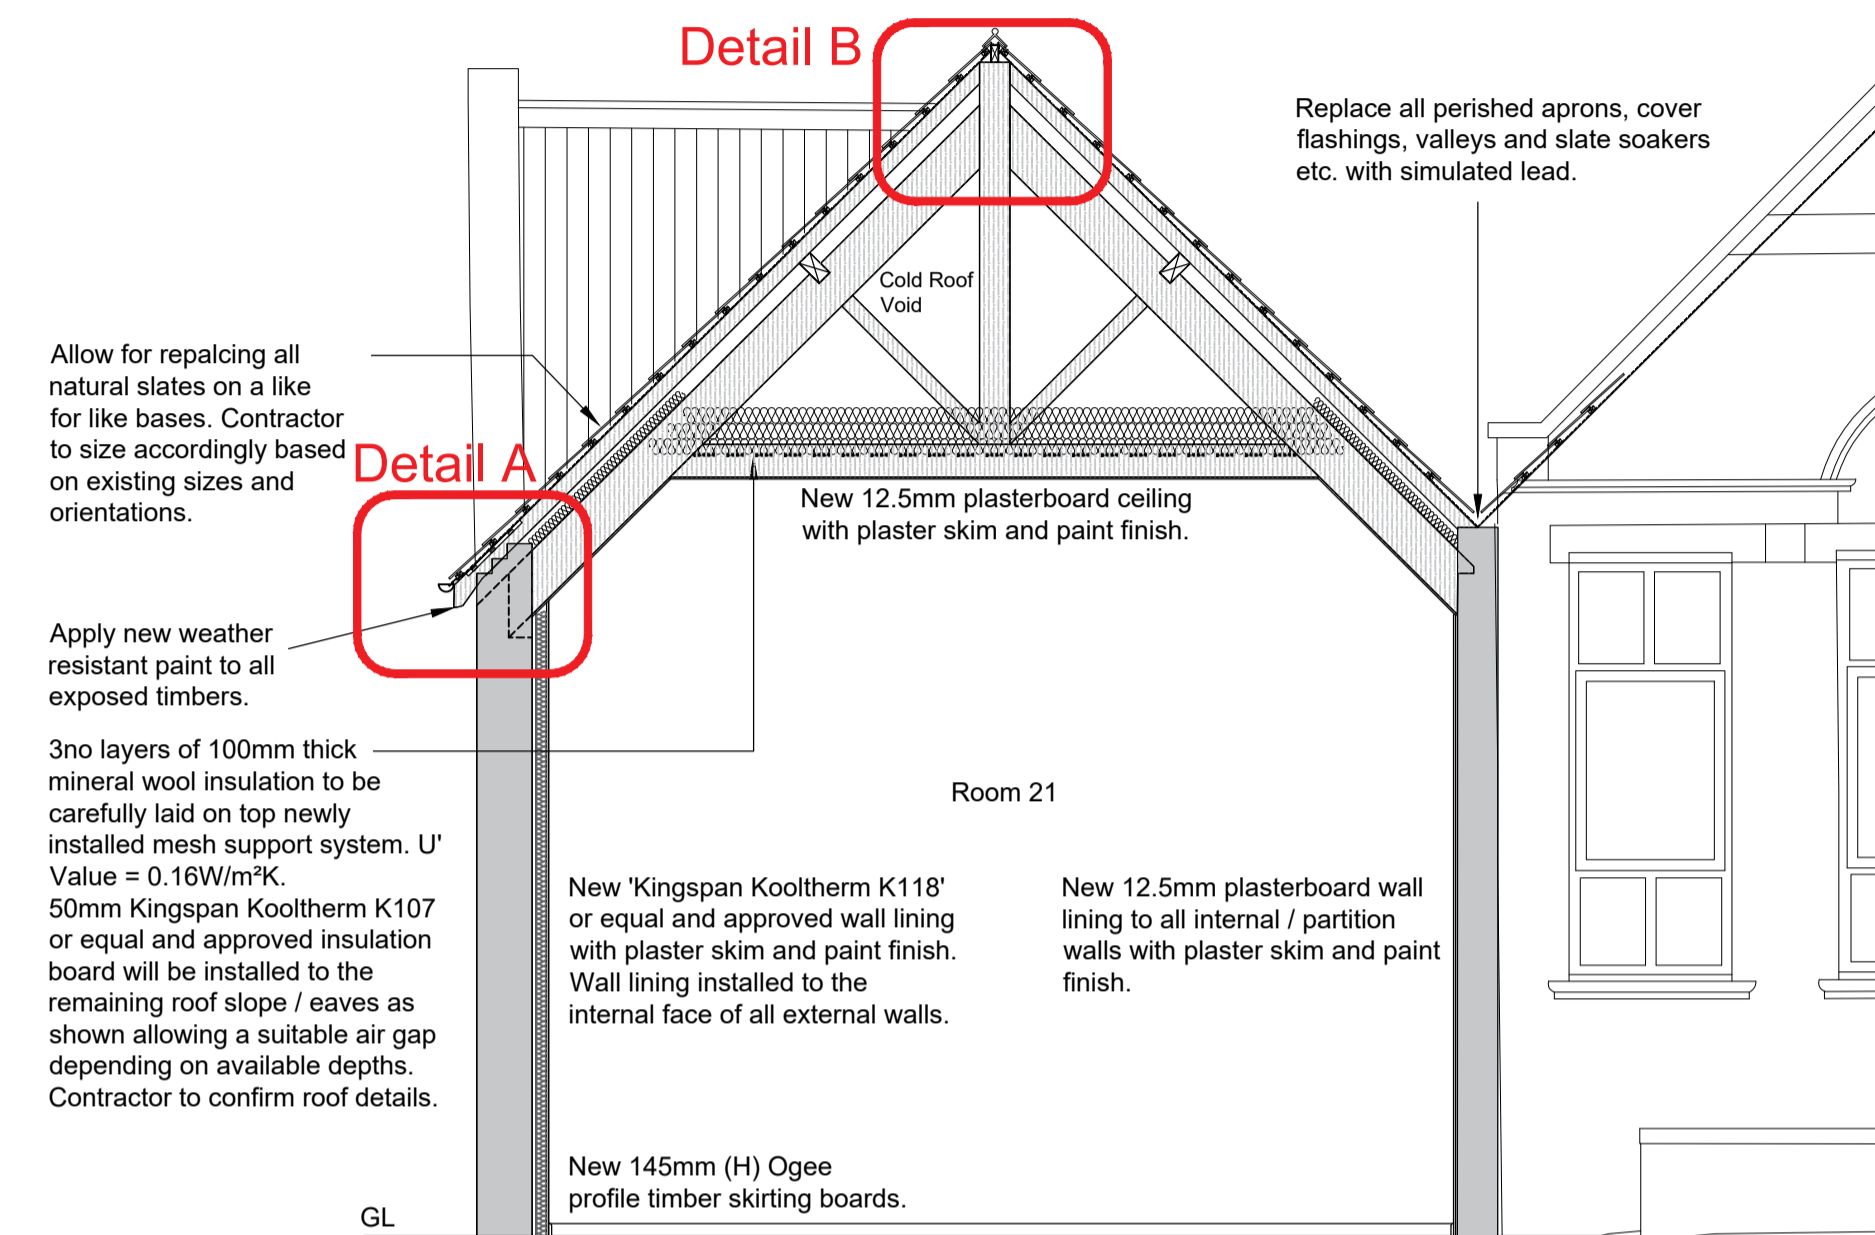


**Typical Proposed Section A-A**  
Scale 1:50

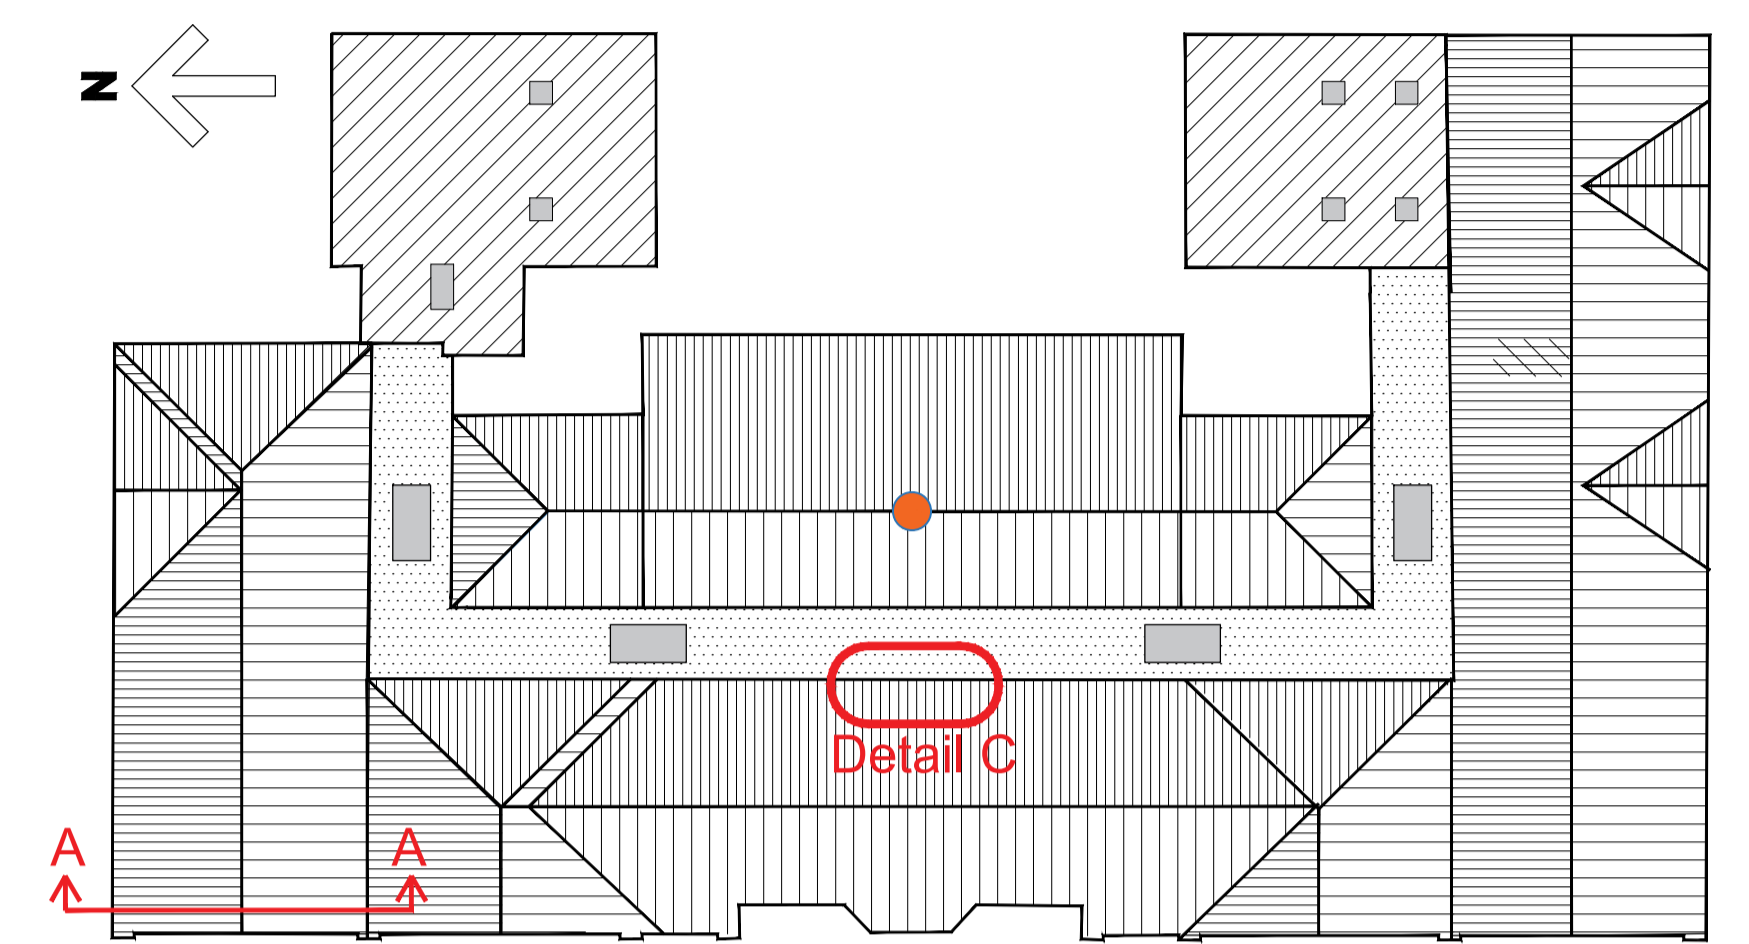


**Reference plan**  
Scale 1:200

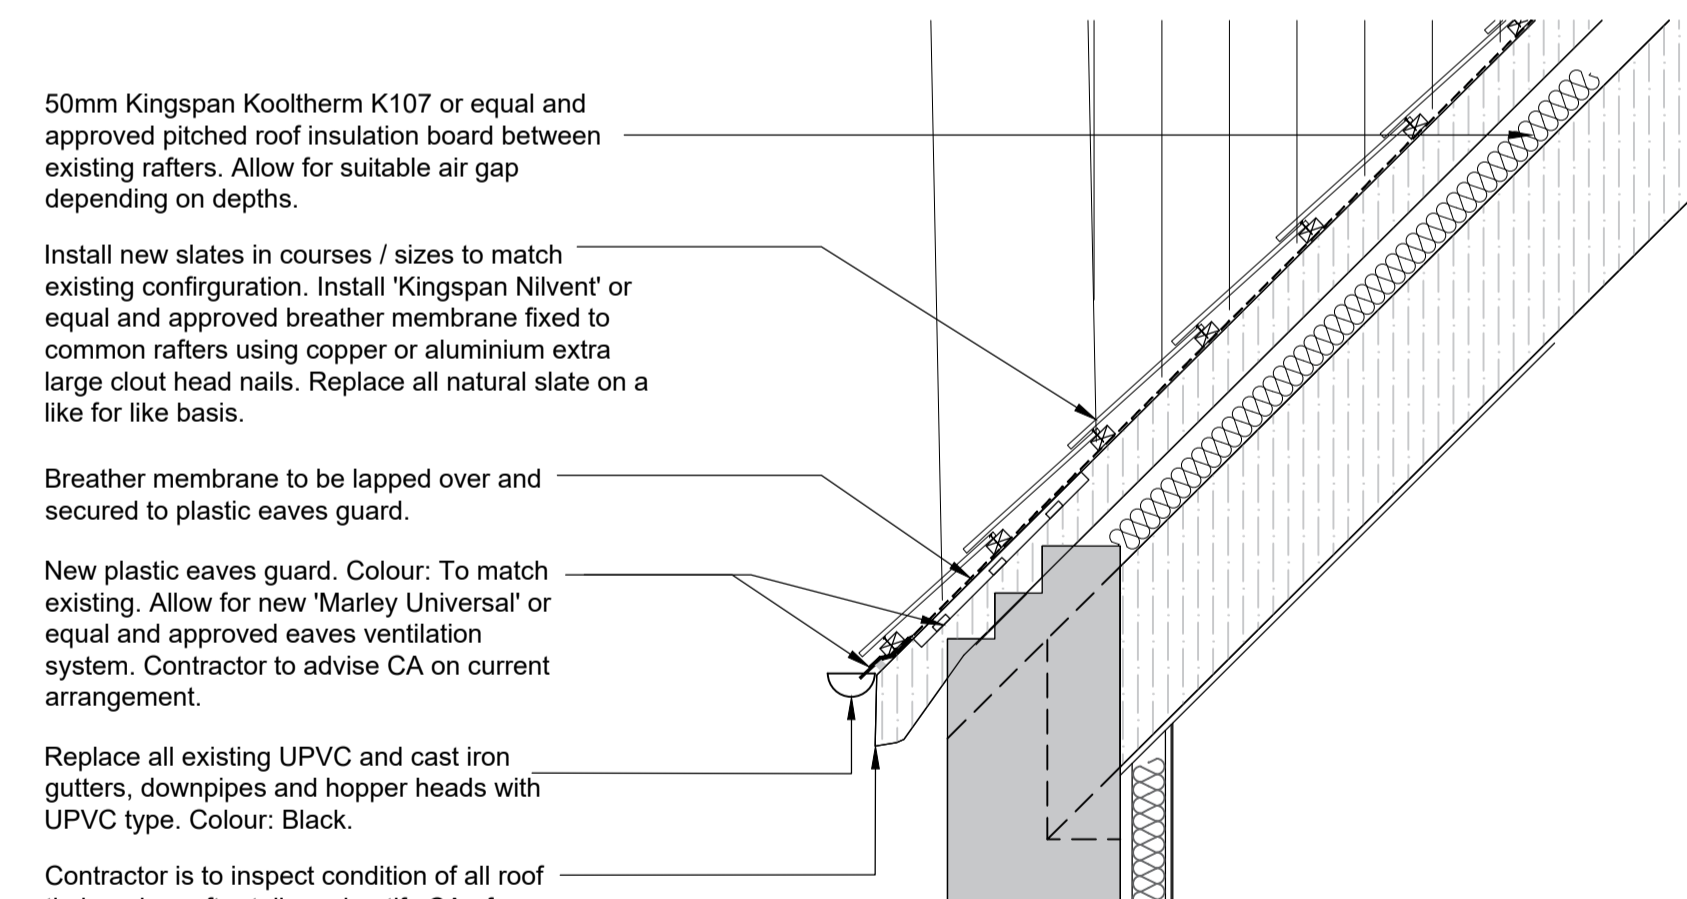


**Typical Eaves (Detail A)**  
Scale 1:10

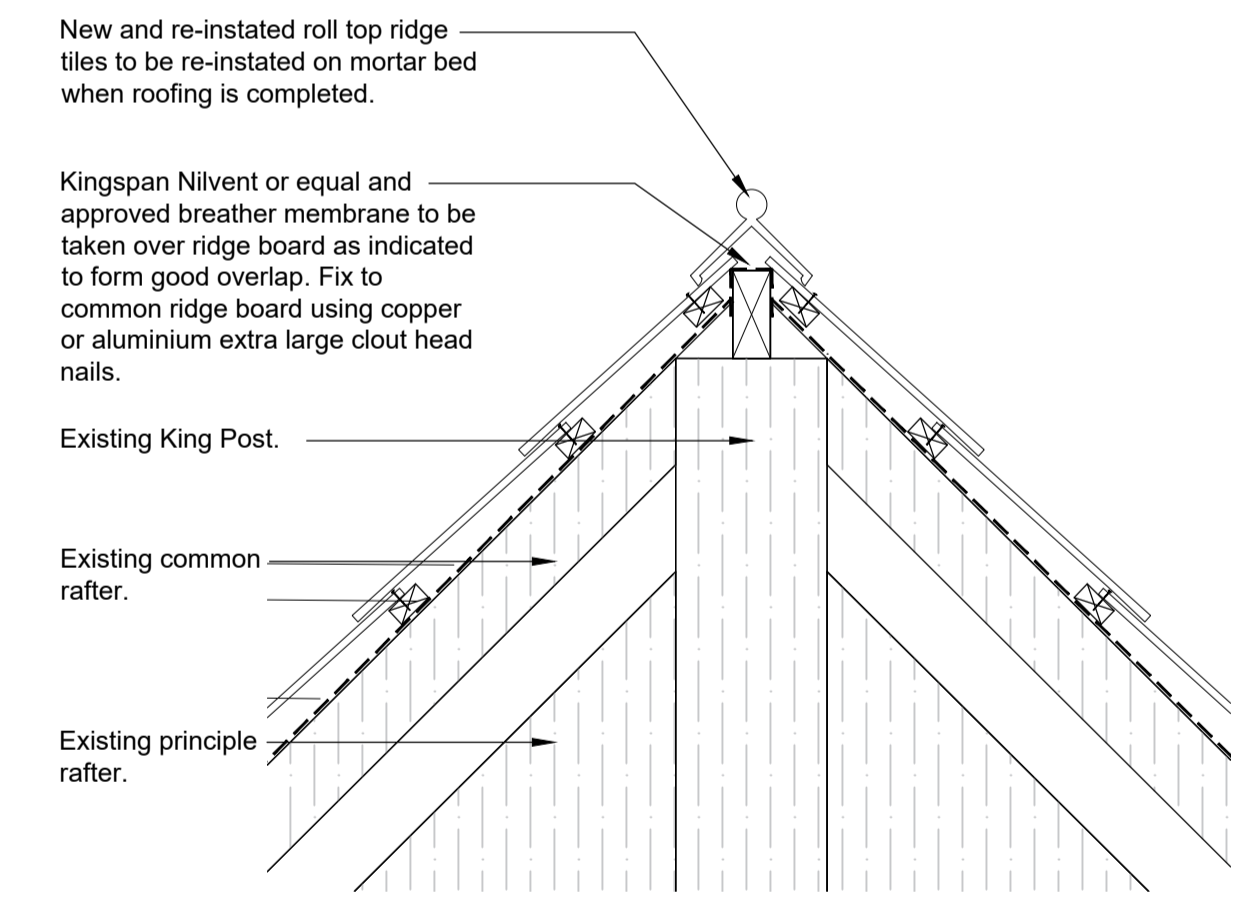

**Typical Ridge (Detail B)**  
Scale 1:10

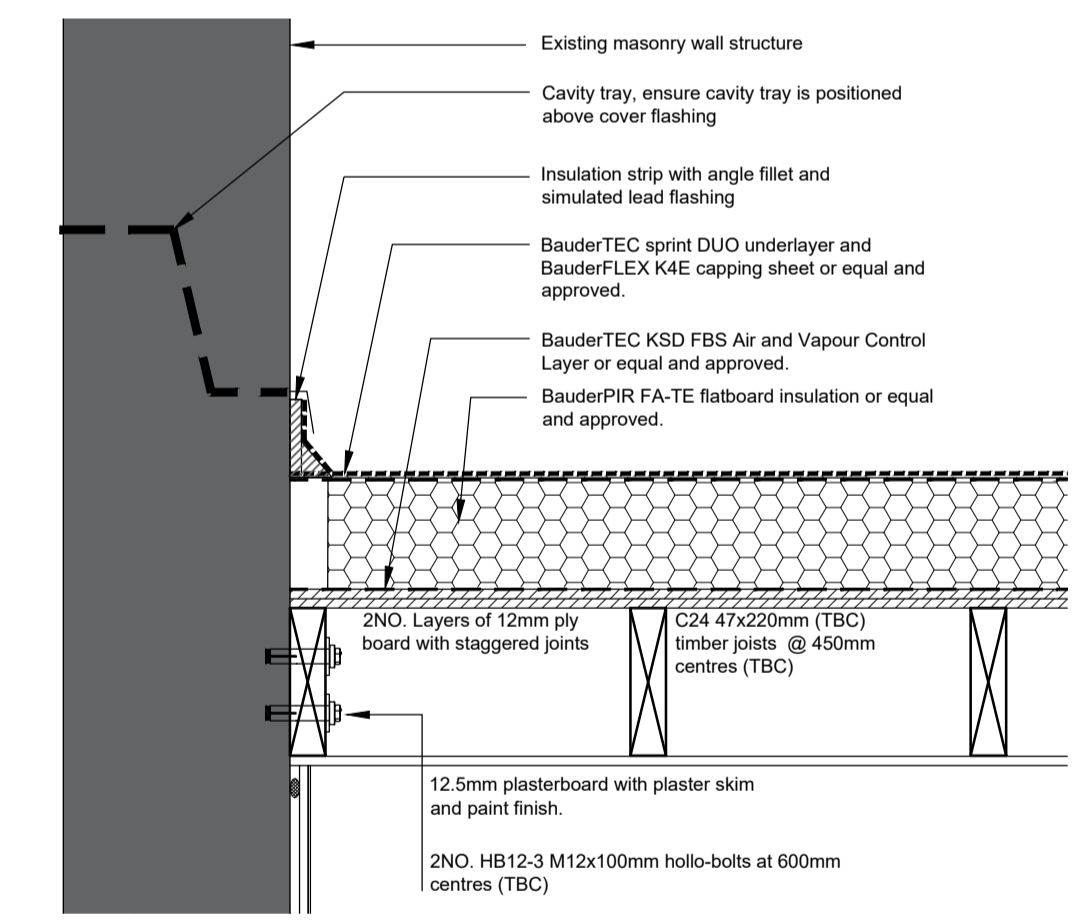

**Typical Flat Roof (Detail C) With BauderFLEX Finish or equal and approved**  
**CONTRACTOR DESIGN PORTION**  
Scale 1:10

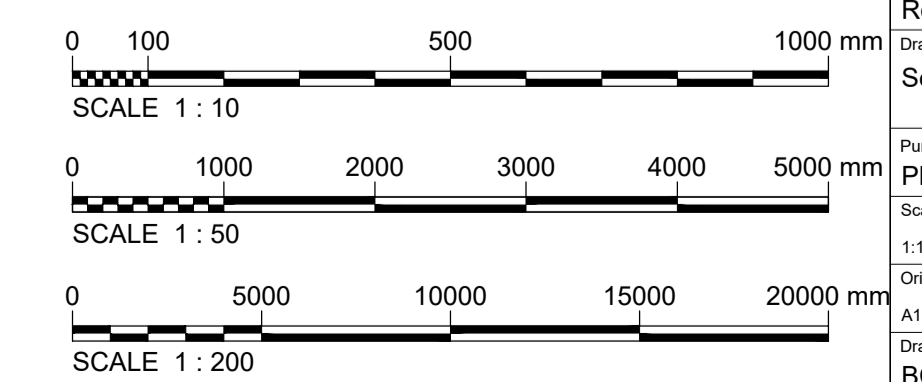

P1	Planning	NRL	B.JL	SAS
Ver.	Details	Author & Date	Checked & Date	Approved & Date
Client Mount View, Standard Way, Northallerton, North Yorkshire, DL6 2YD Tel: 01609 797373				
Project name Barnsley Metropolitan Borough Council				
Drawing Title The Dearne Renaissance Centre Roofing and Internal Refurbishment Works				
Purpose Sections and Details				
Scale 1:10, 1:50, 1:200				
Original Size A1				
Drawing Number BC2206-APP-XX-XX-DR-B-000430				
Version P1				