


Land off Watermill Gardens, Penistone, South Yorkshire

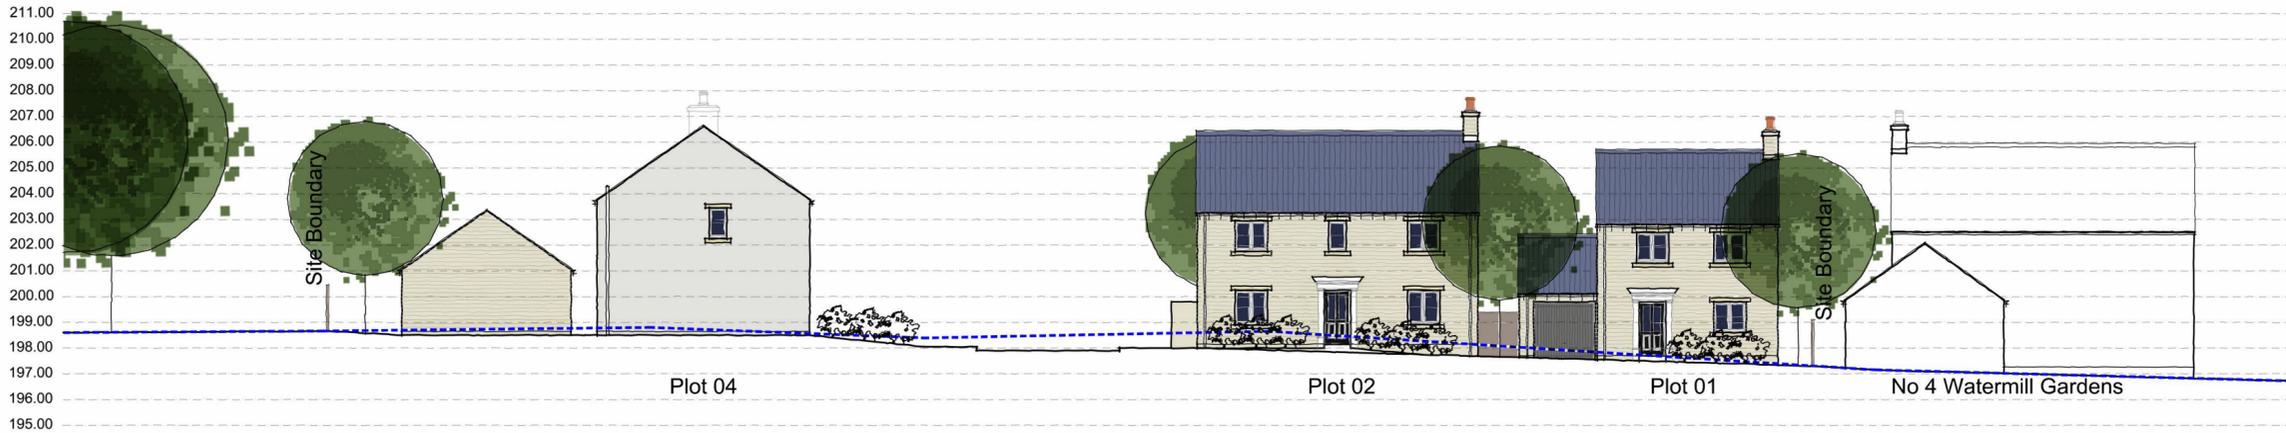

Streetscene B-B

----- Line illustrating the existing ground level



Streetscene A-A

----- Line illustrating the existing ground level

A	JD	House type elevations updated.	07.11.23
Rev	By	Note	Date

Status	Planning
	Sketch Planning Tender Construction As Built

PRA Architecture

55 The Tannery · Lawrence Street · York · YO10 3WH T:01904 653772
 E:mail@pra-architecture.com W: www.pra-architecture.com

PROJECT Land off Watermill Gardens, Penistone, S Yorkshire
 TITLE Proposed Streetscenes
 CLIENT Mulgrave Developments Ltd
 DATE 08.08.23 SCALE 1:200@A2
 DRAWING 1286.06 REVISION A
 DRAWN JD CHECKED JD

Do not scale from this drawing except for planning purposes. This drawing and any designs thereon are the copyright of PRA Architecture Ltd.

Proposed Streetscenes