



Rear Elevation 1:50 @ A1



East Elevation 1:50 @ A1

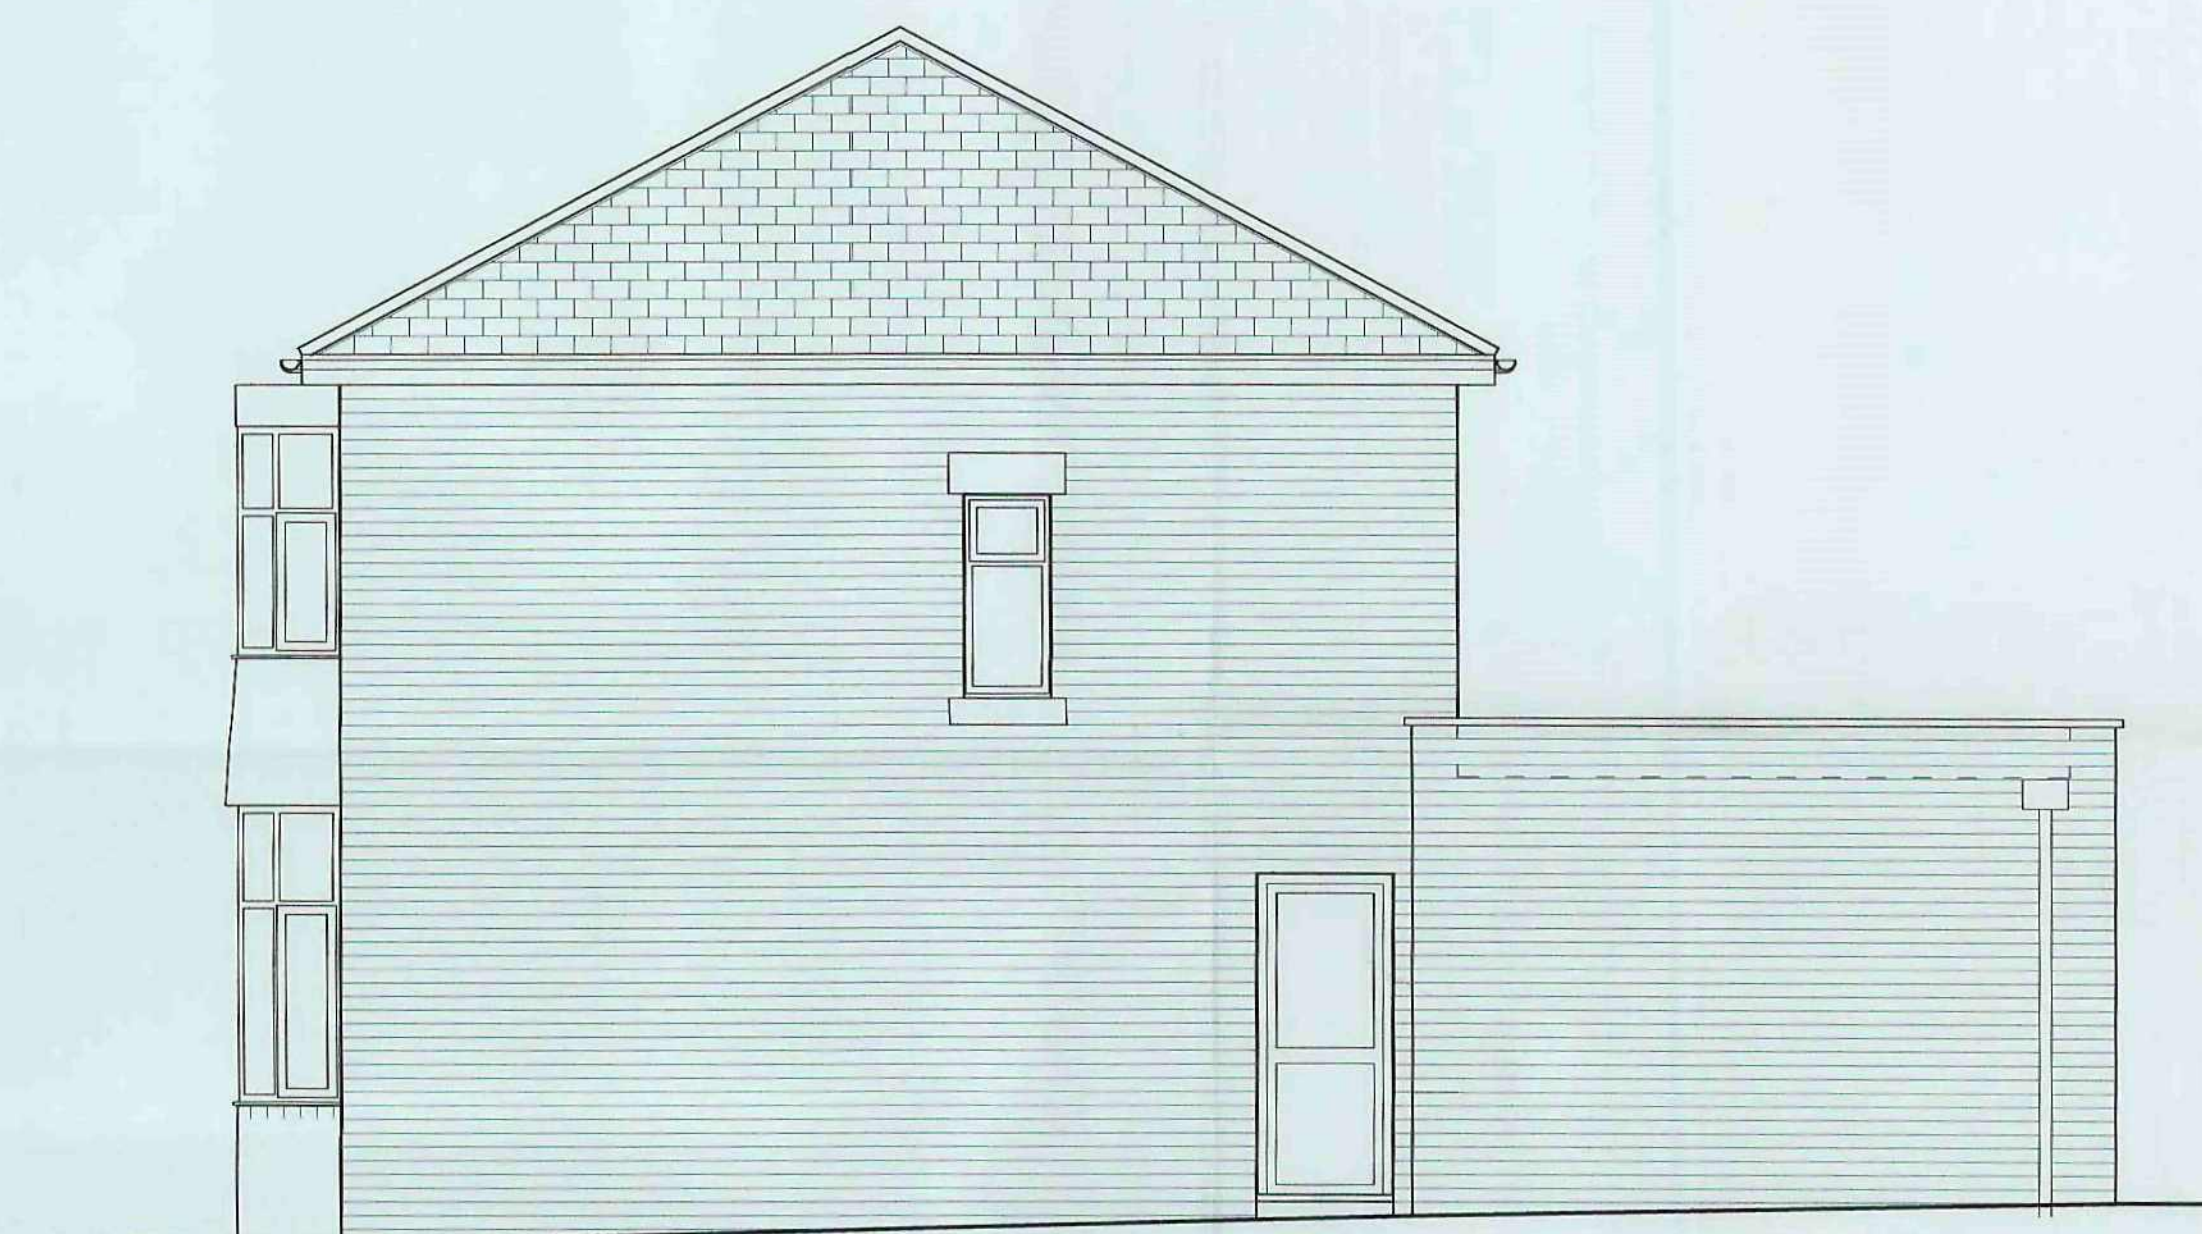


Front Elevation 1:50 @ A1

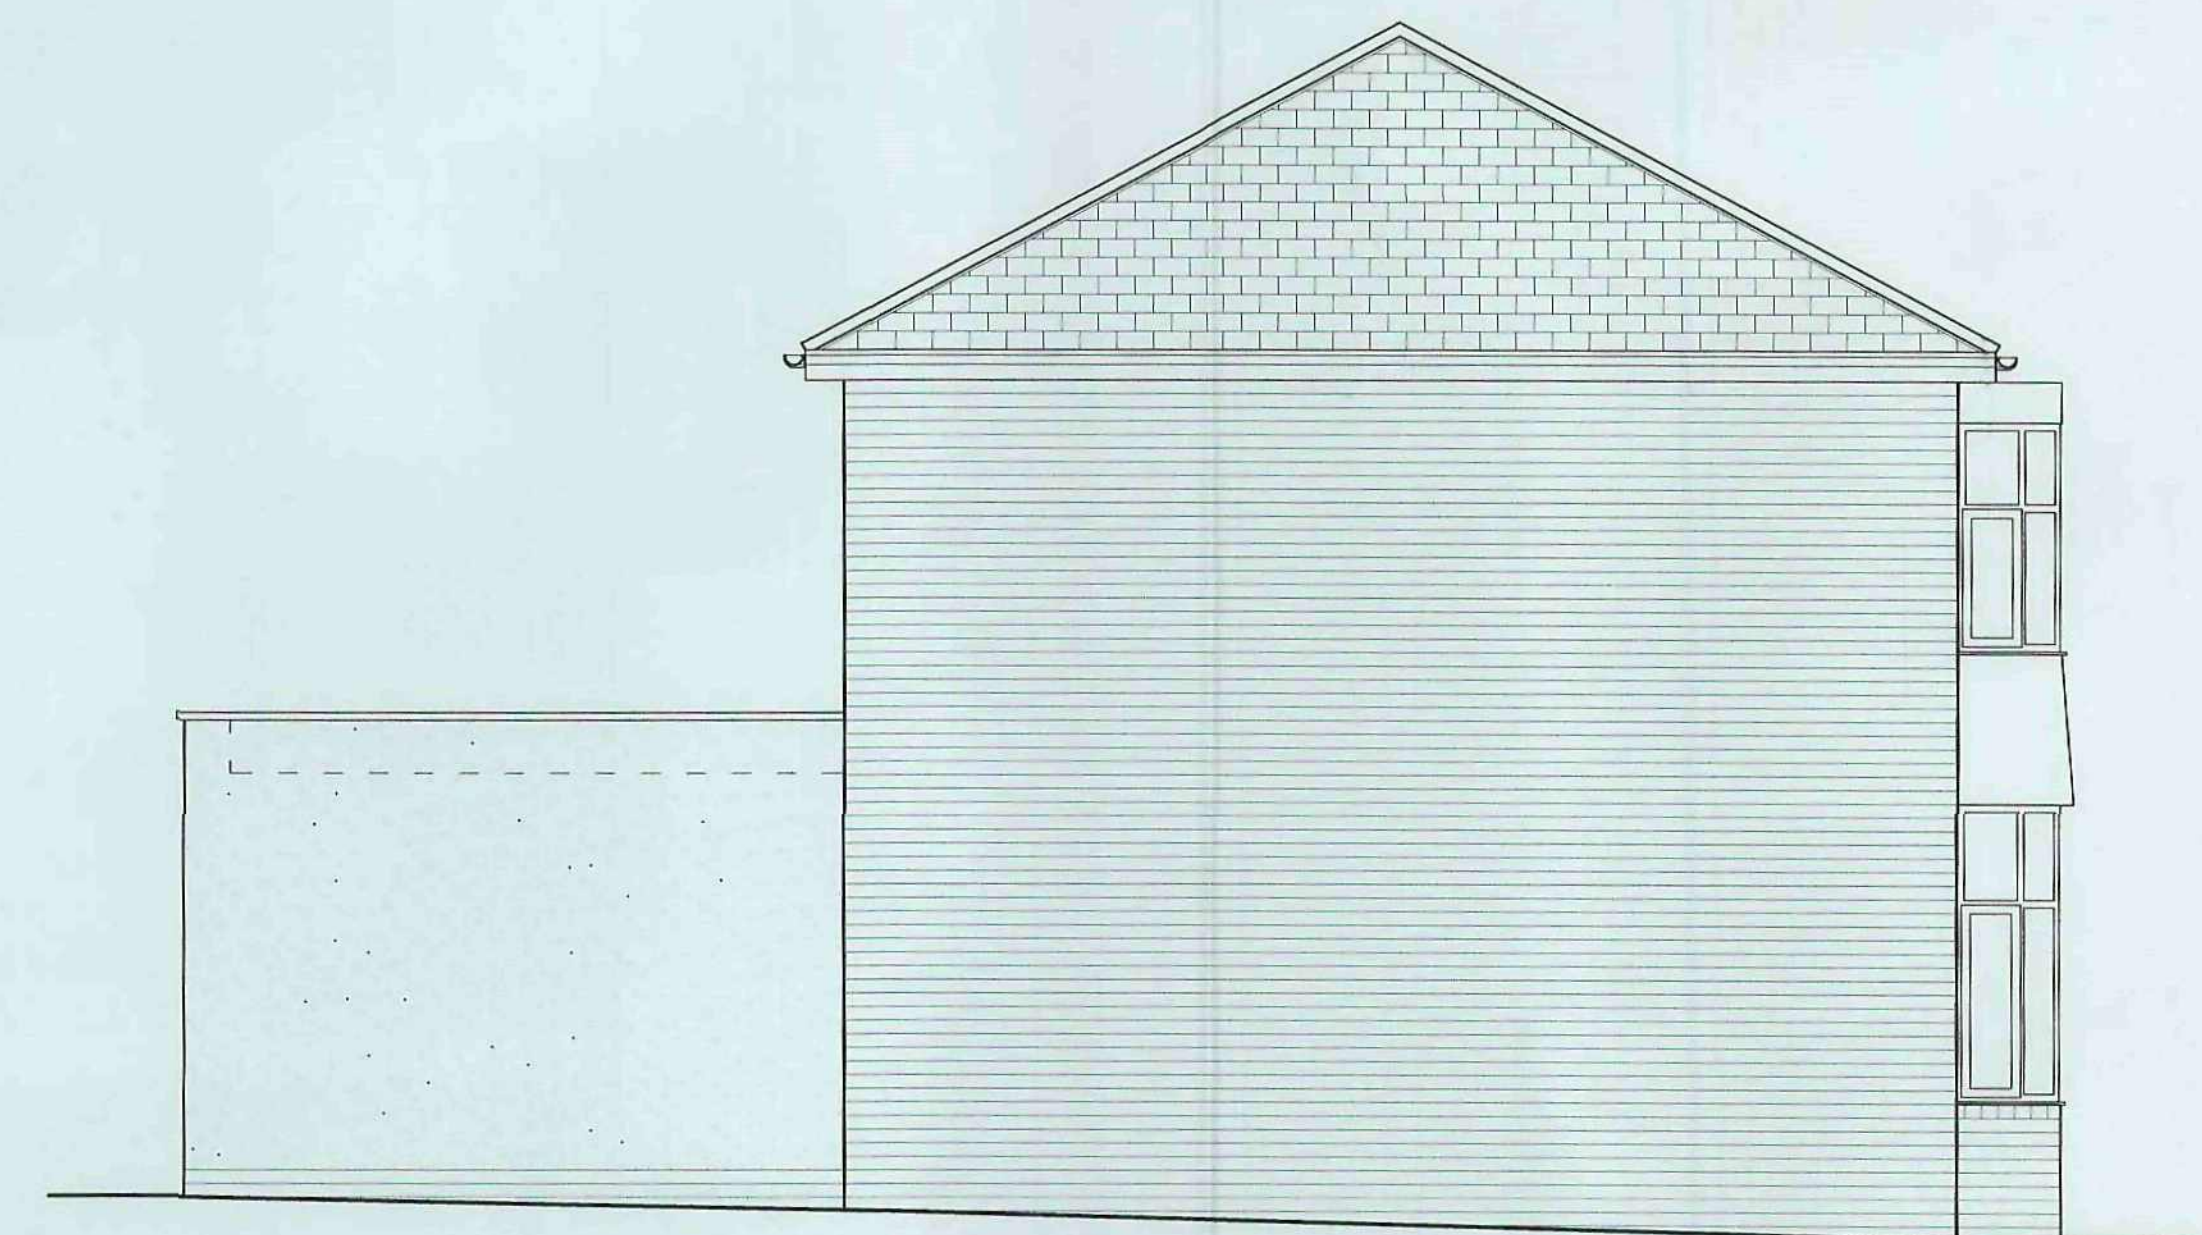

West Elevation 1:50 @ A1

First Floor Plan 1:50 @ A1



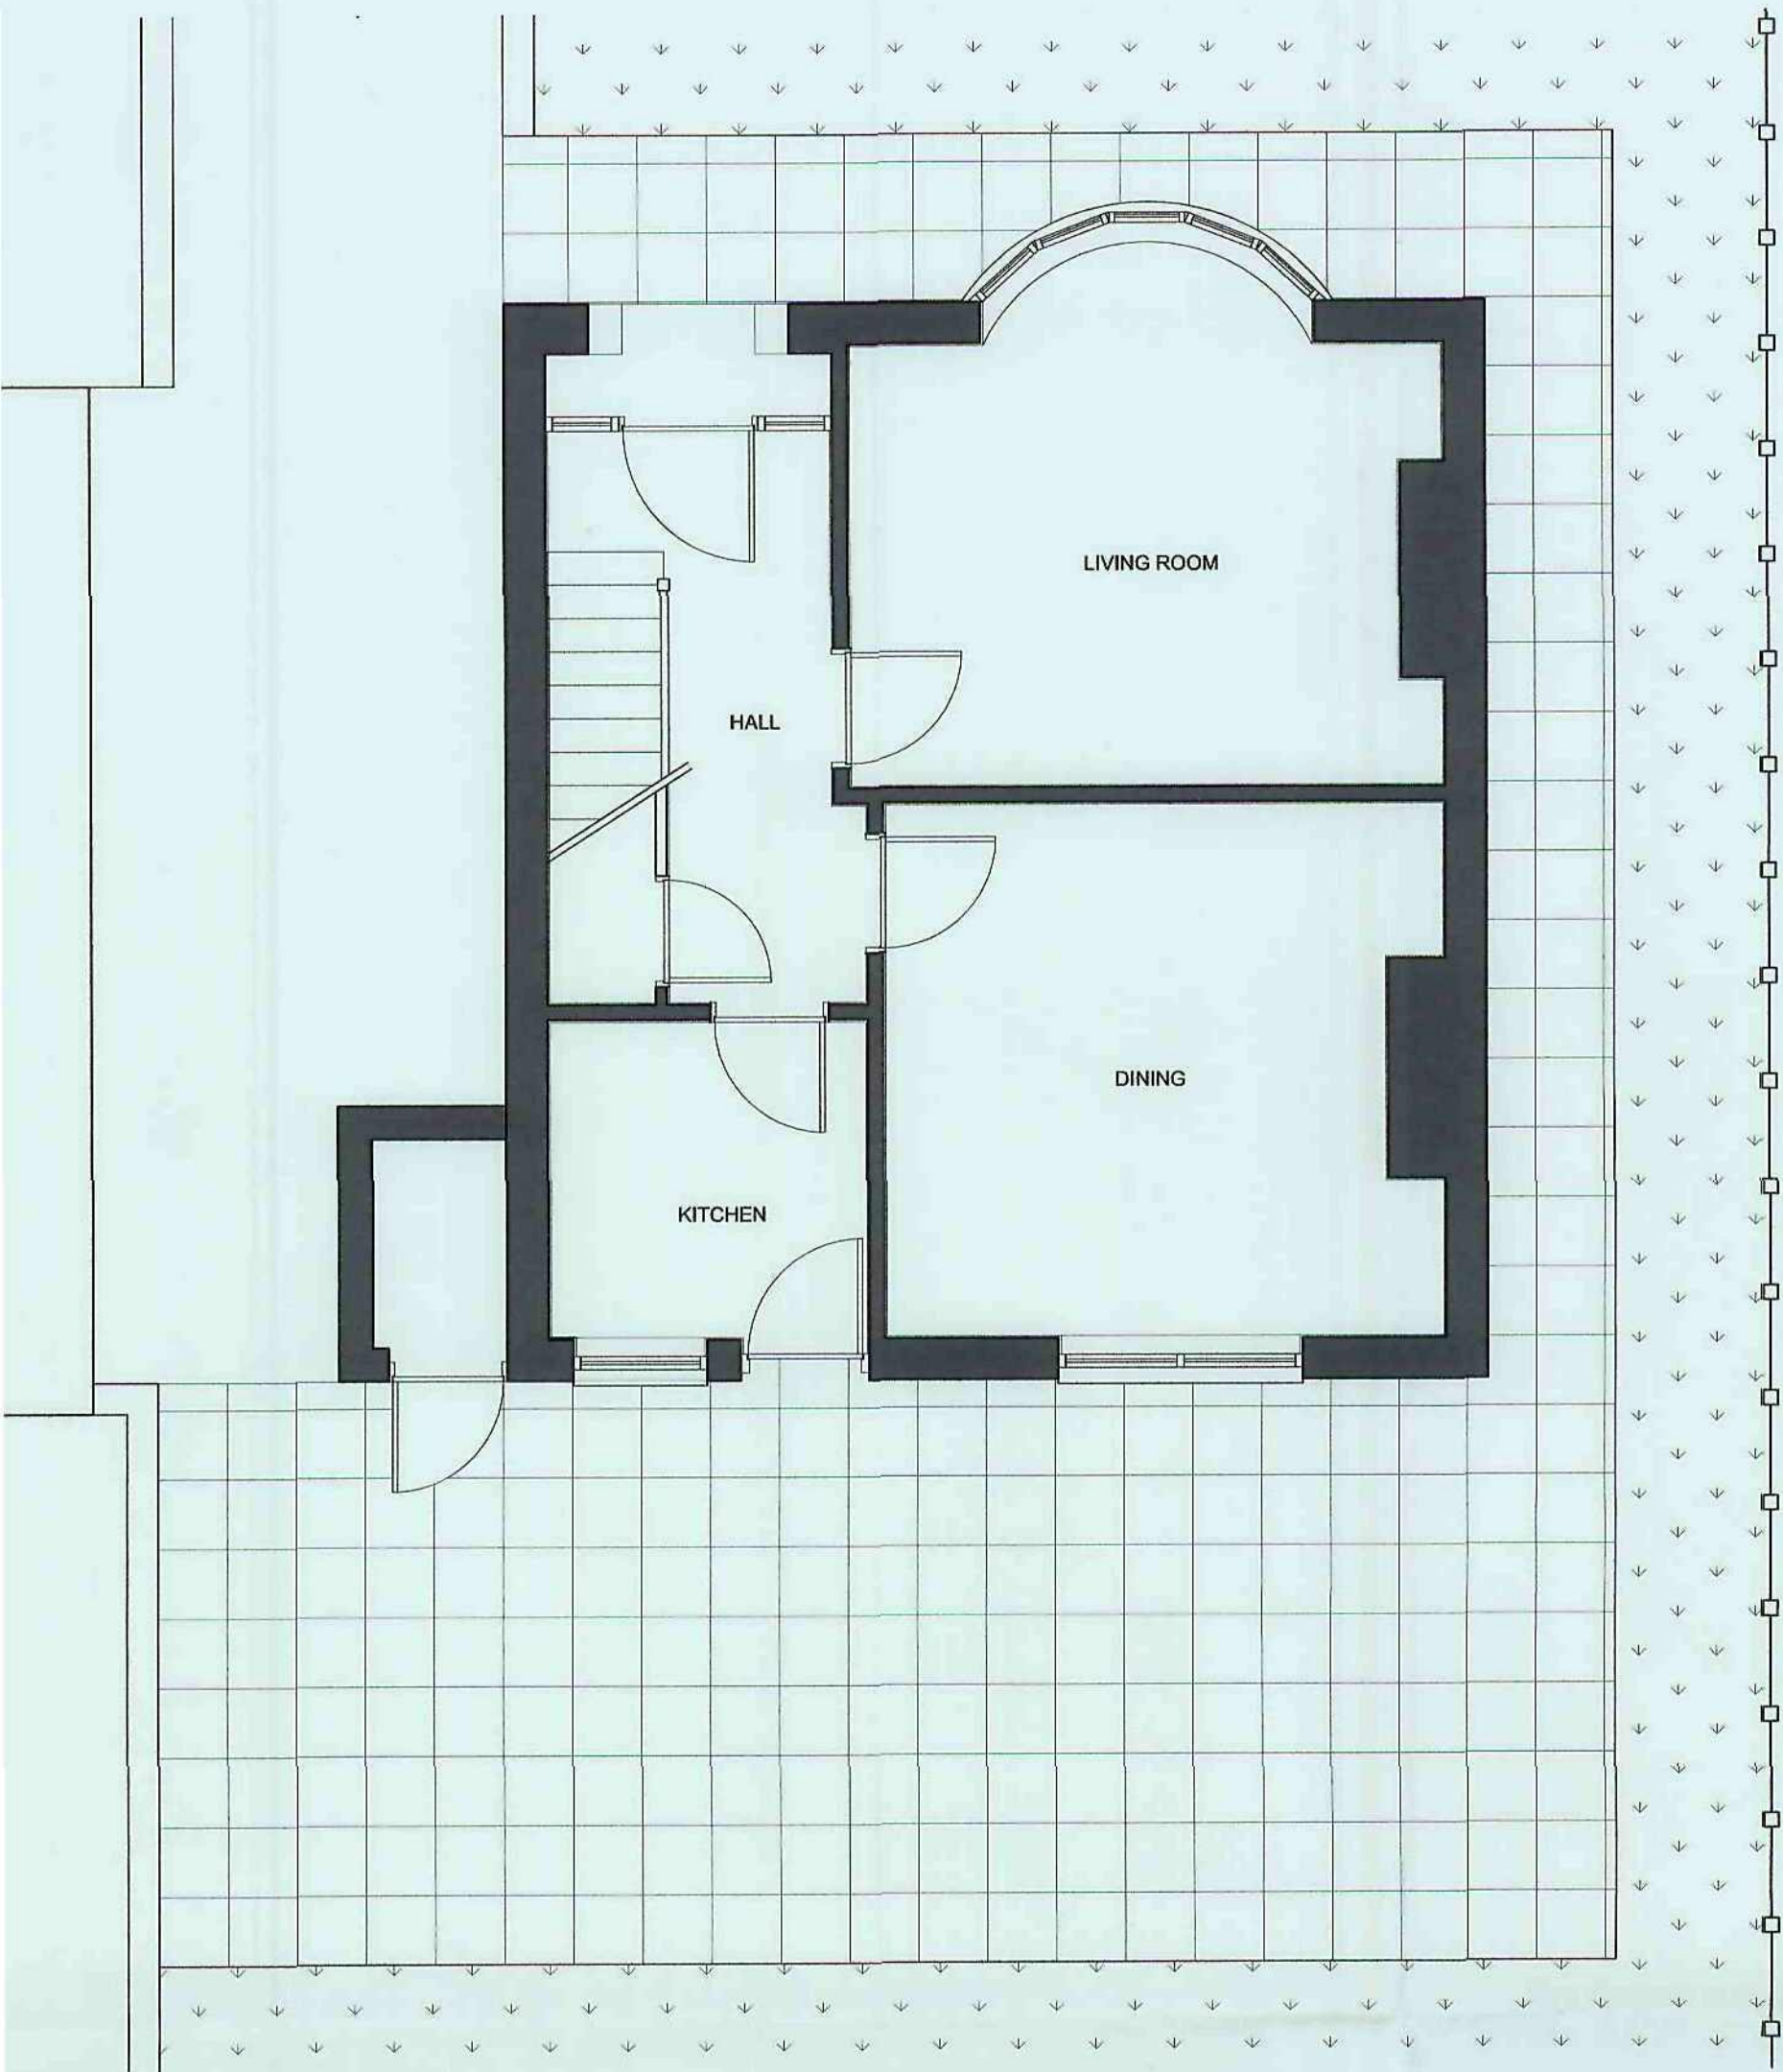

Ground Floor Plan 1:50 @ A1




Location Plan 1:500 @ A1



Rear Elevation 1:50 @ A1




East Elevation 1:50 @ A1

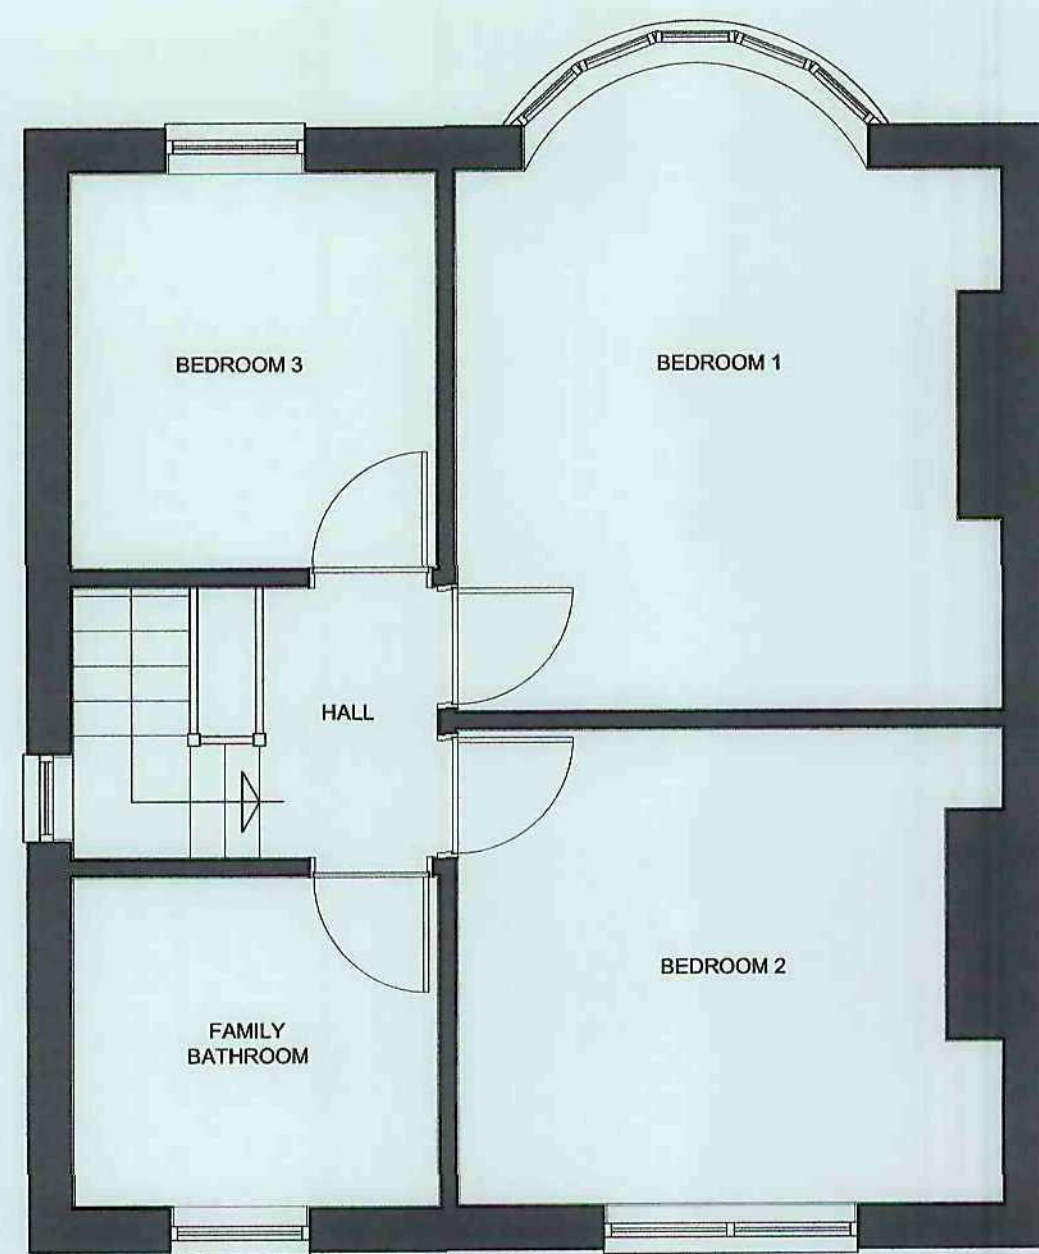

First Floor Plan 1:50 @ A1



Front Elevation 1:50 @ A1

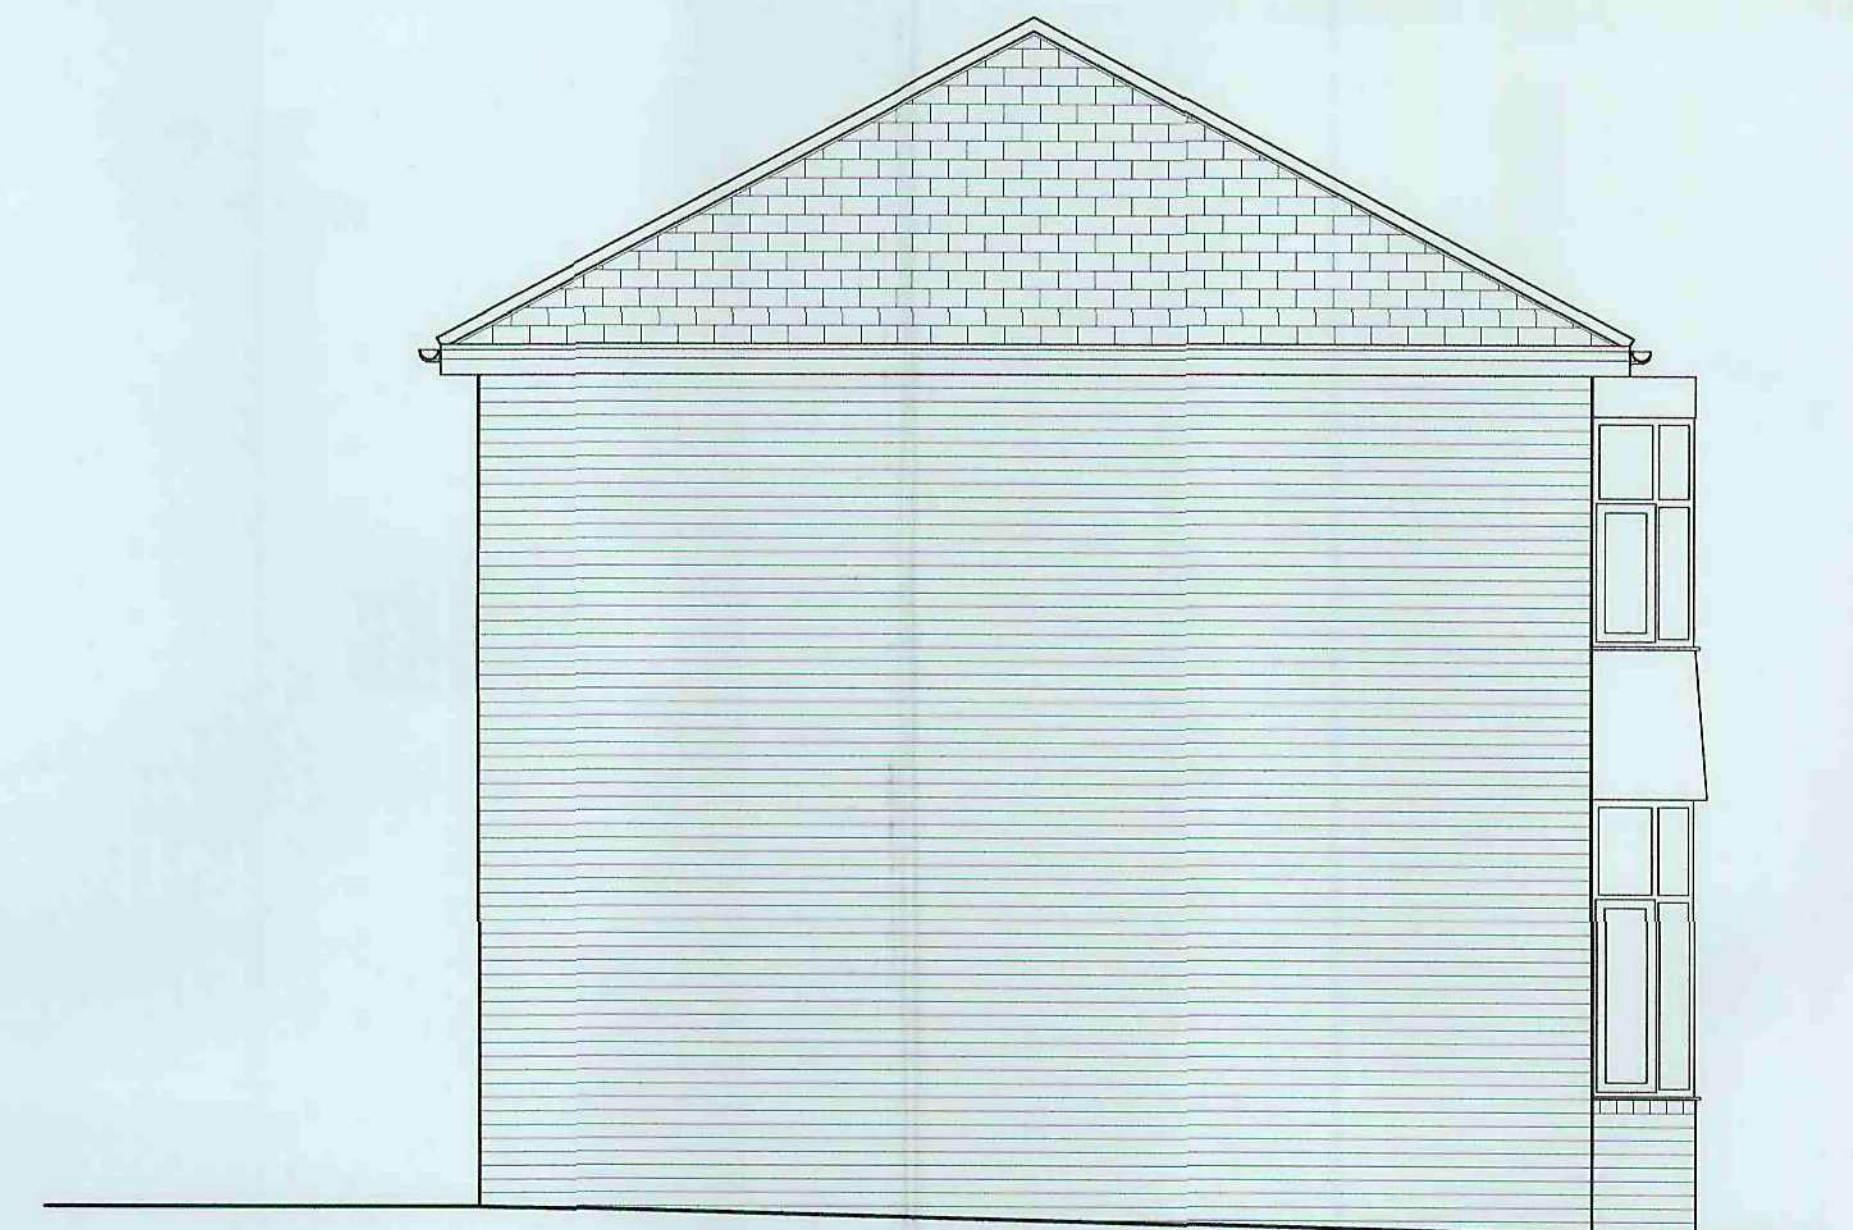

West Elevation 1:50 @ A1

