


GROUND FLOOR PLAN
as proposed

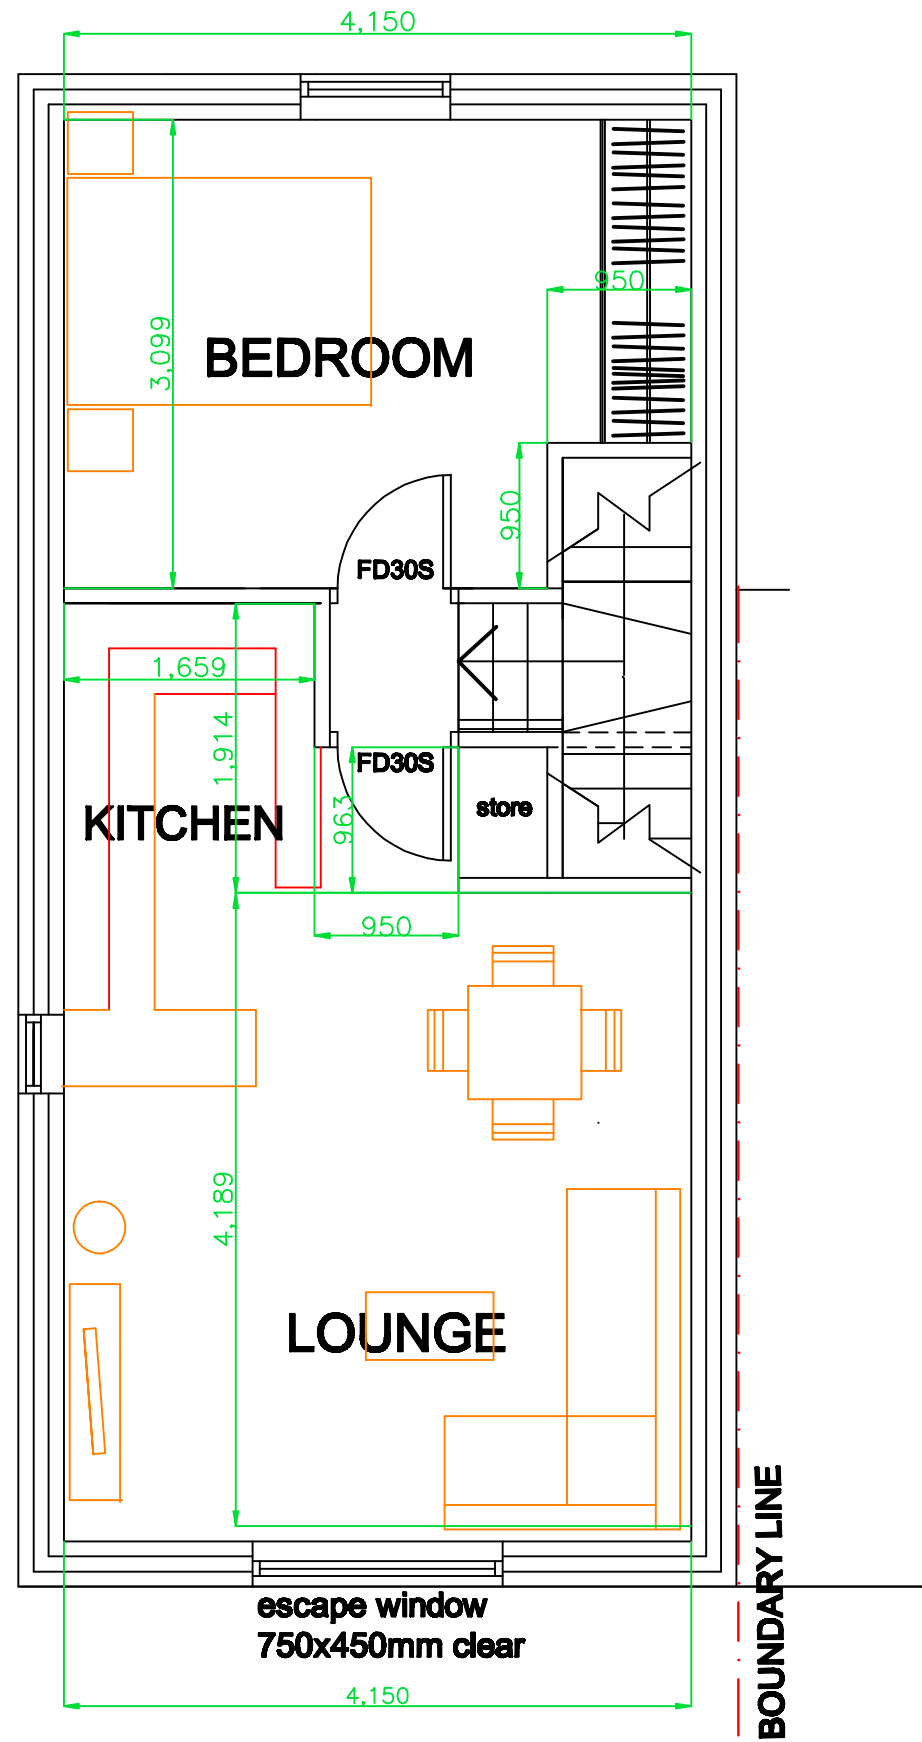

FIRST FLOOR PLAN
as proposed