


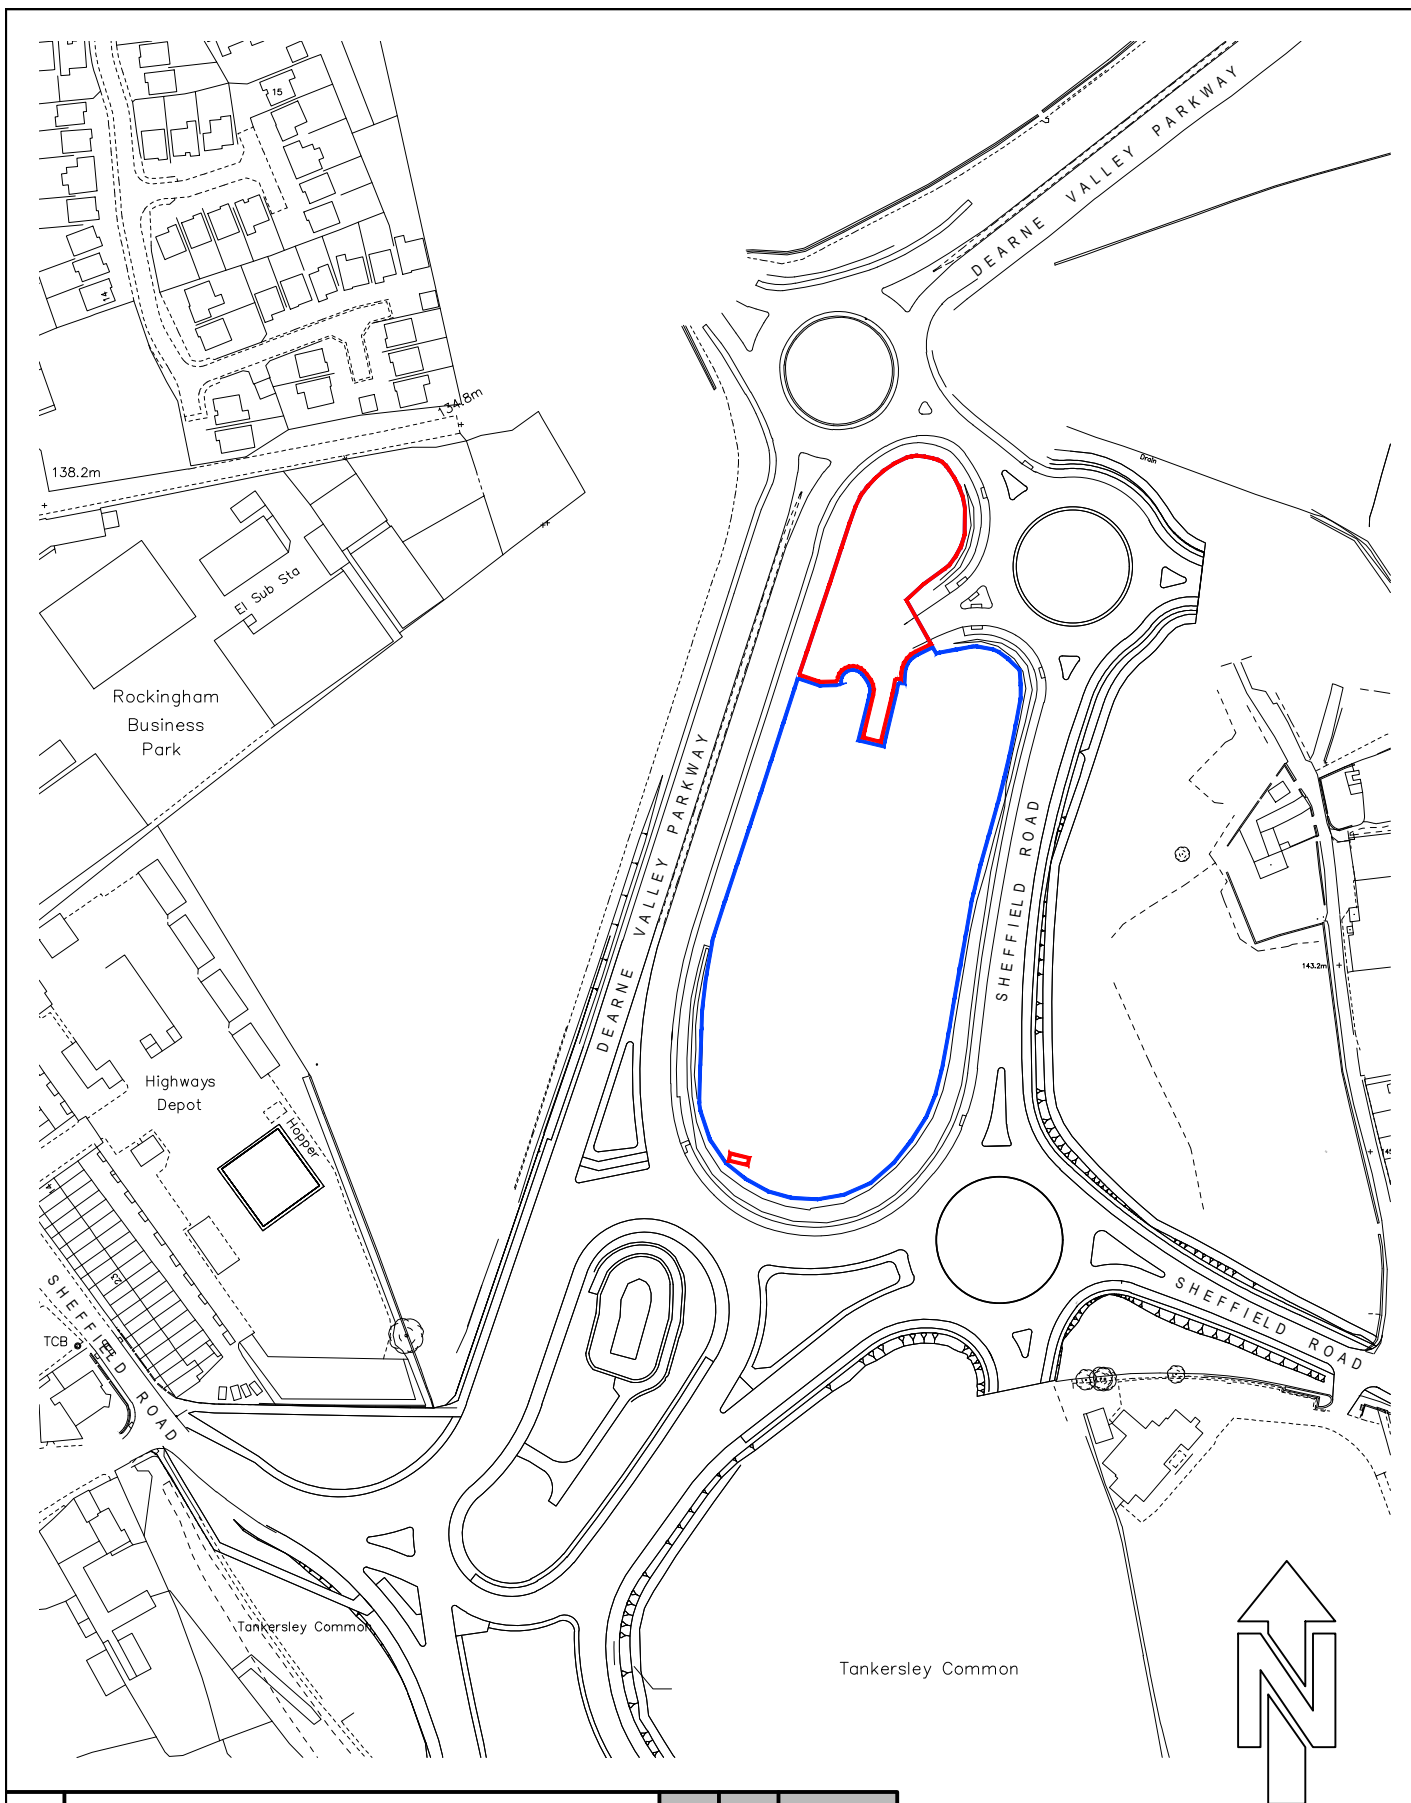

A	First Issue.										
Eastwood & Partners CONSULTING ENGINEERS						EOP	St. Andrew's House 23 Kingfield Road Sheffield. S11 9AS		Tel 0114 255 4554 Fax 0114 255 4330	DATE 28-03-18	SCALE AT A4 1:2500
E.V WADDINGTON LTD. ROCKINGHAM SITE LOCATION PLAN									CHECKED AP	DRAWING STATUS PRELIMINARY	
									DRAWN MW	DRAWING NUMBER 39724/011	REV A