




**Existing First Floor  
Layout** Scale 1:100

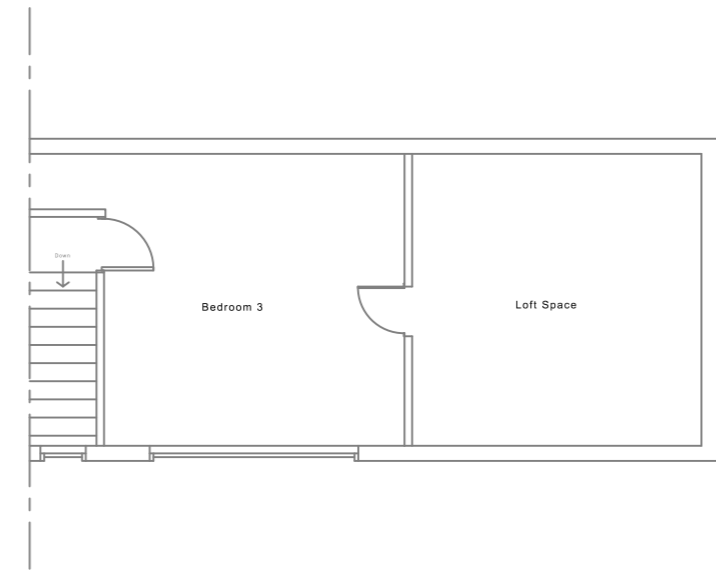

**Proposed First Floor  
Layout** Scale 1:100

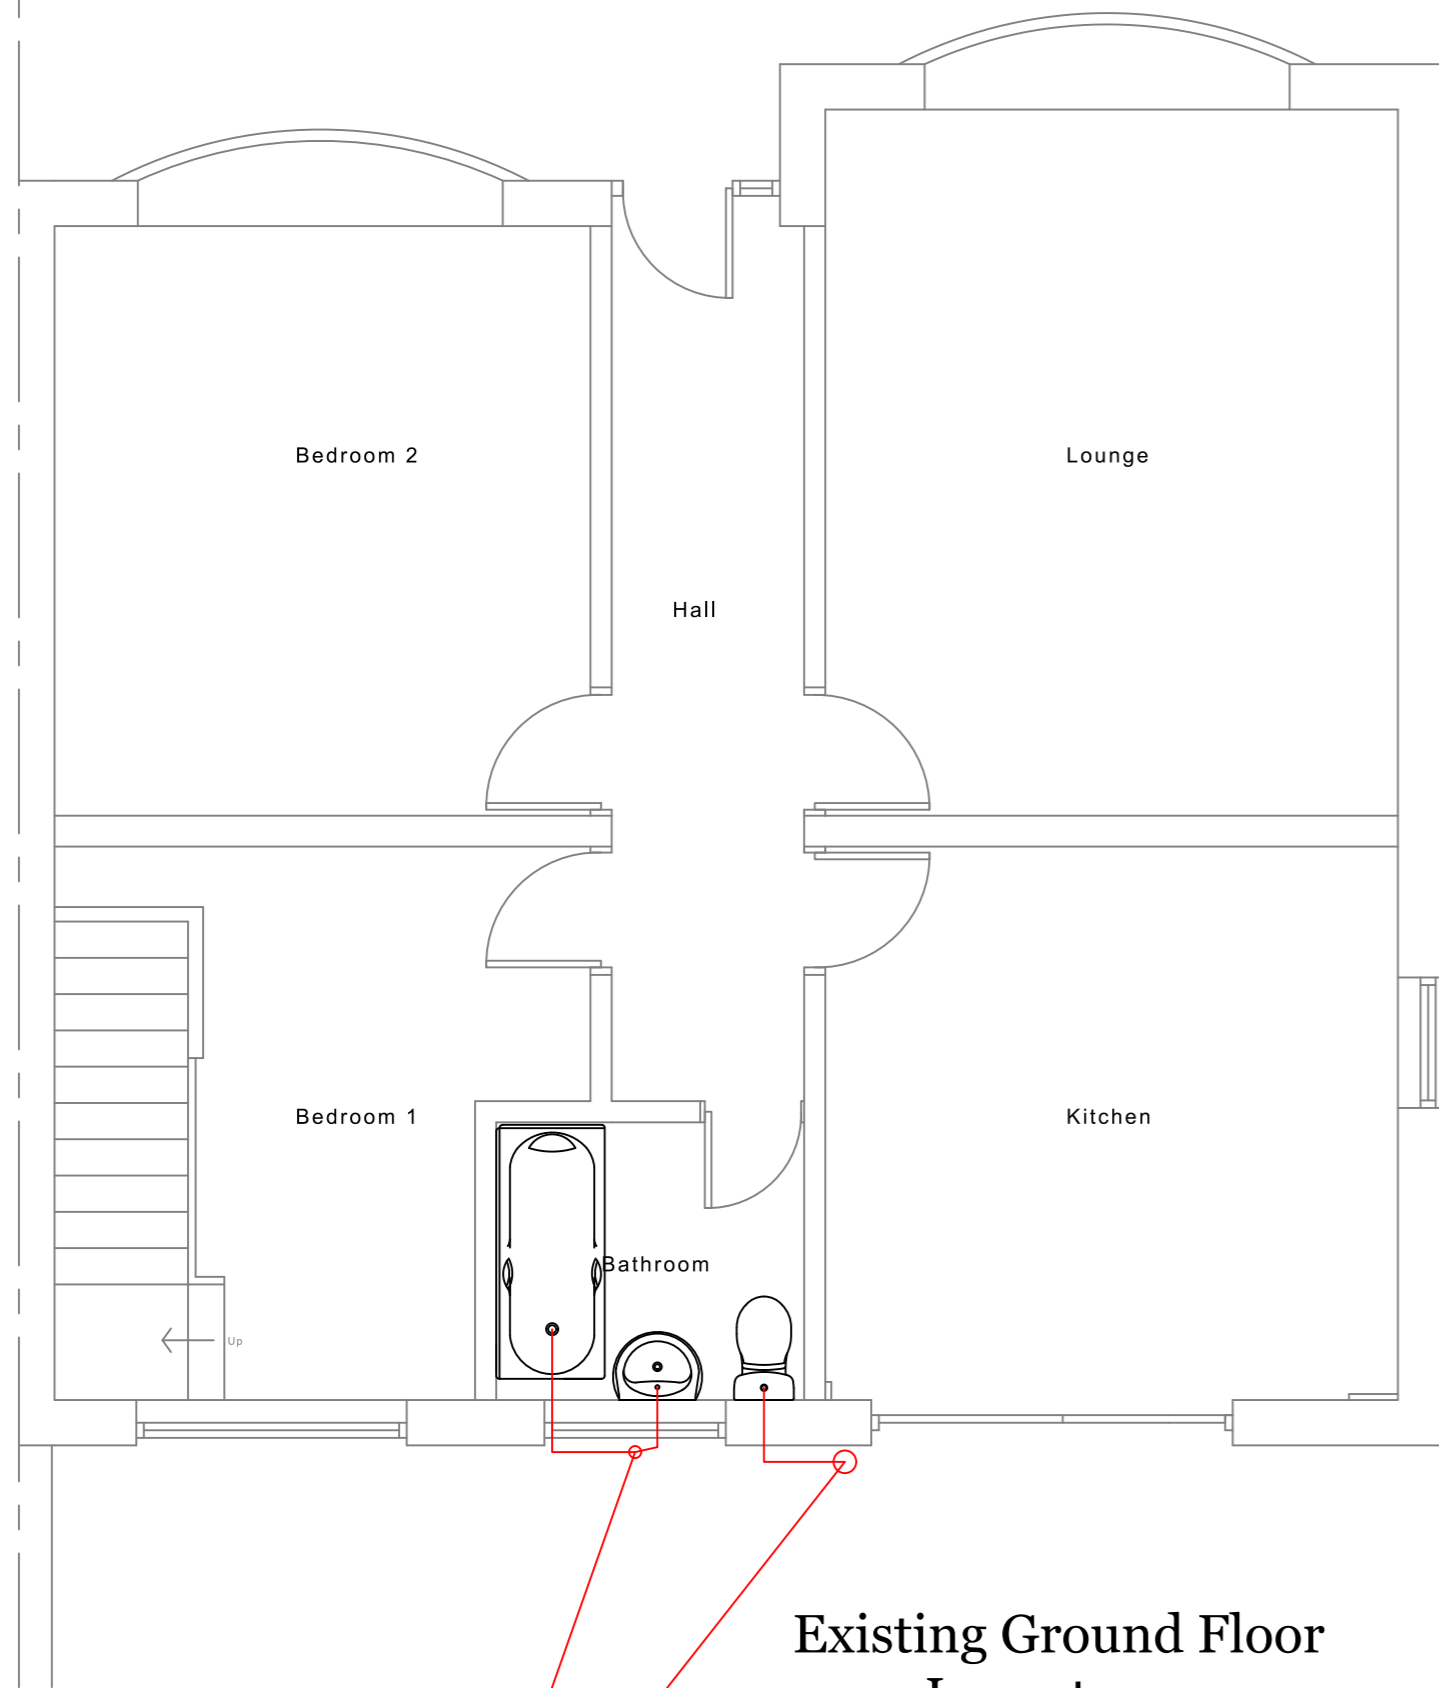

**Existing Ground Floor  
Layout** Scale 1:50

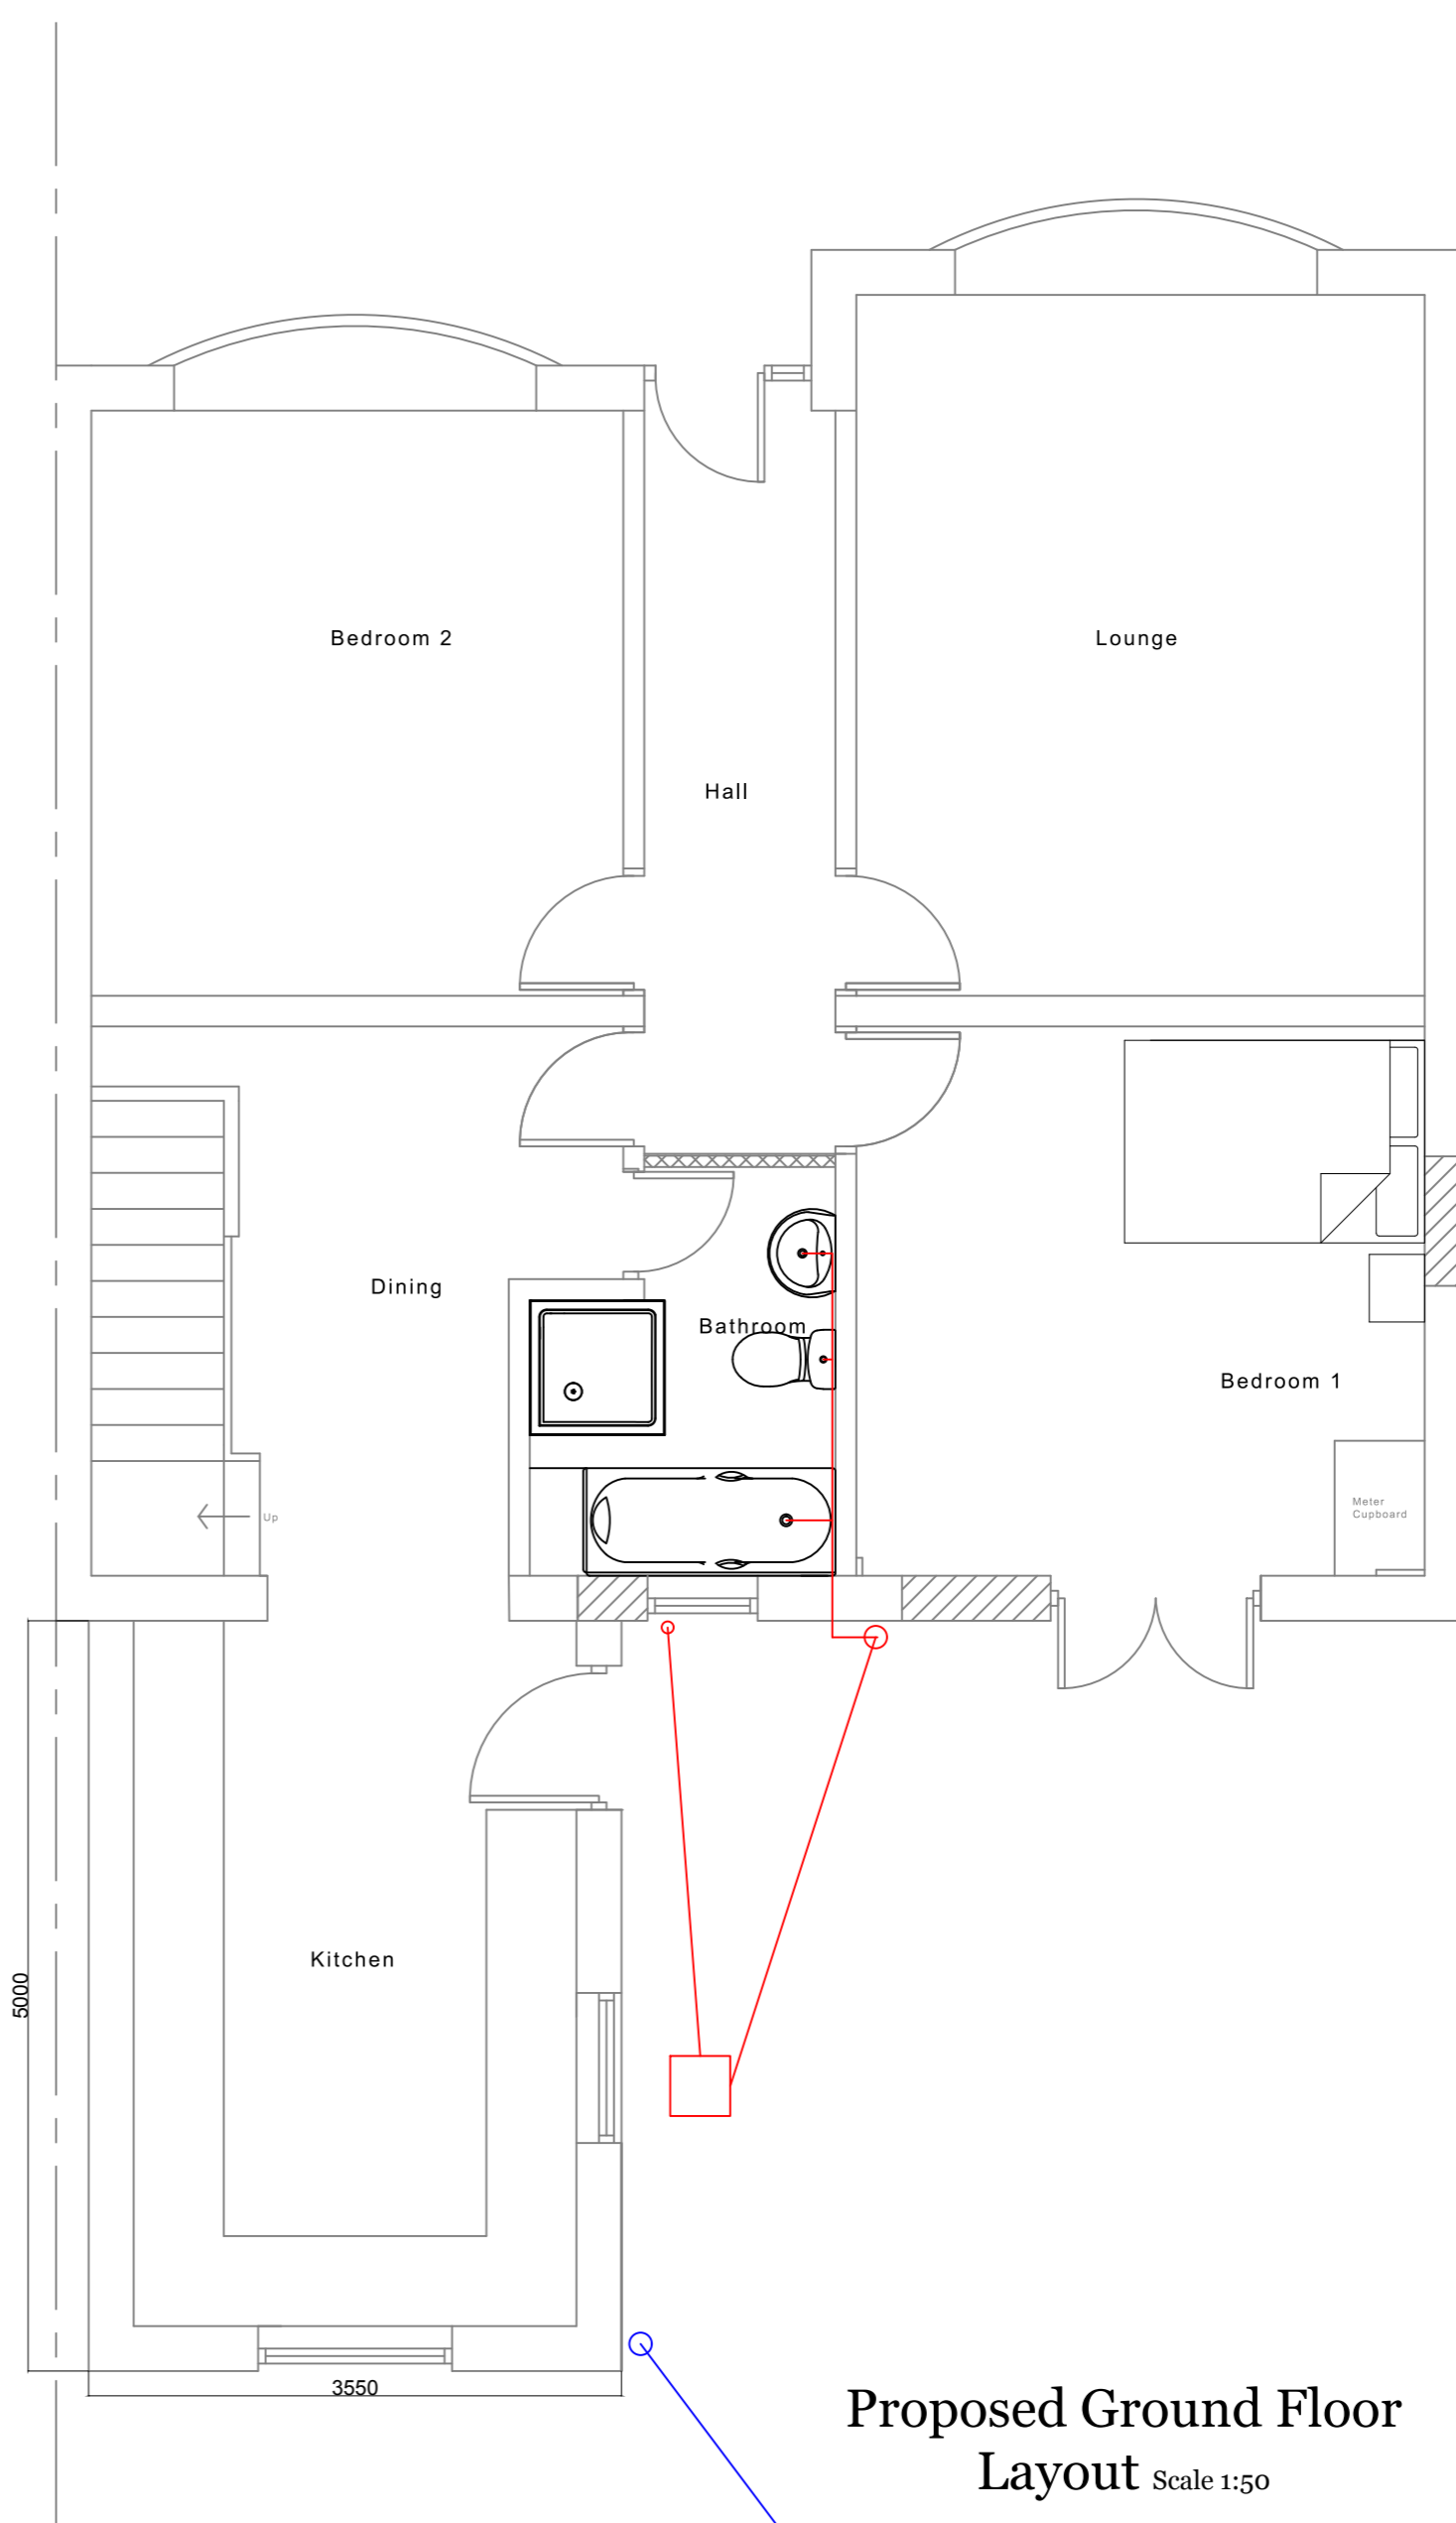

**Proposed Ground Floor  
Layout** Scale 1:50

Rev.	Date	Revision Details



Pole Star Property Services Ltd  
5 Long Meadows, Everton,  
Doncaster, DN10 5BL  
Tel: 07551050402  
e-mail: info@polestarpropertyservices.co.uk  
www.polestarpropertyservices.co.uk

<b>Client:</b> Mrs Janet Wild
<b>Project:</b> 48 Lynwood Drive, Carlton, Barnsley
<b>Title:</b> Existing & Proposed Layouts

<b>Scale:</b> 100, 1:50 @ A2
<b>Date:</b> September 2017
<b>Drawn:</b> C.Mason
<b>Dwg No:</b> 117 - 01