



# Darley Cliffe Hall, Front Garden, Sketch Design, Draft





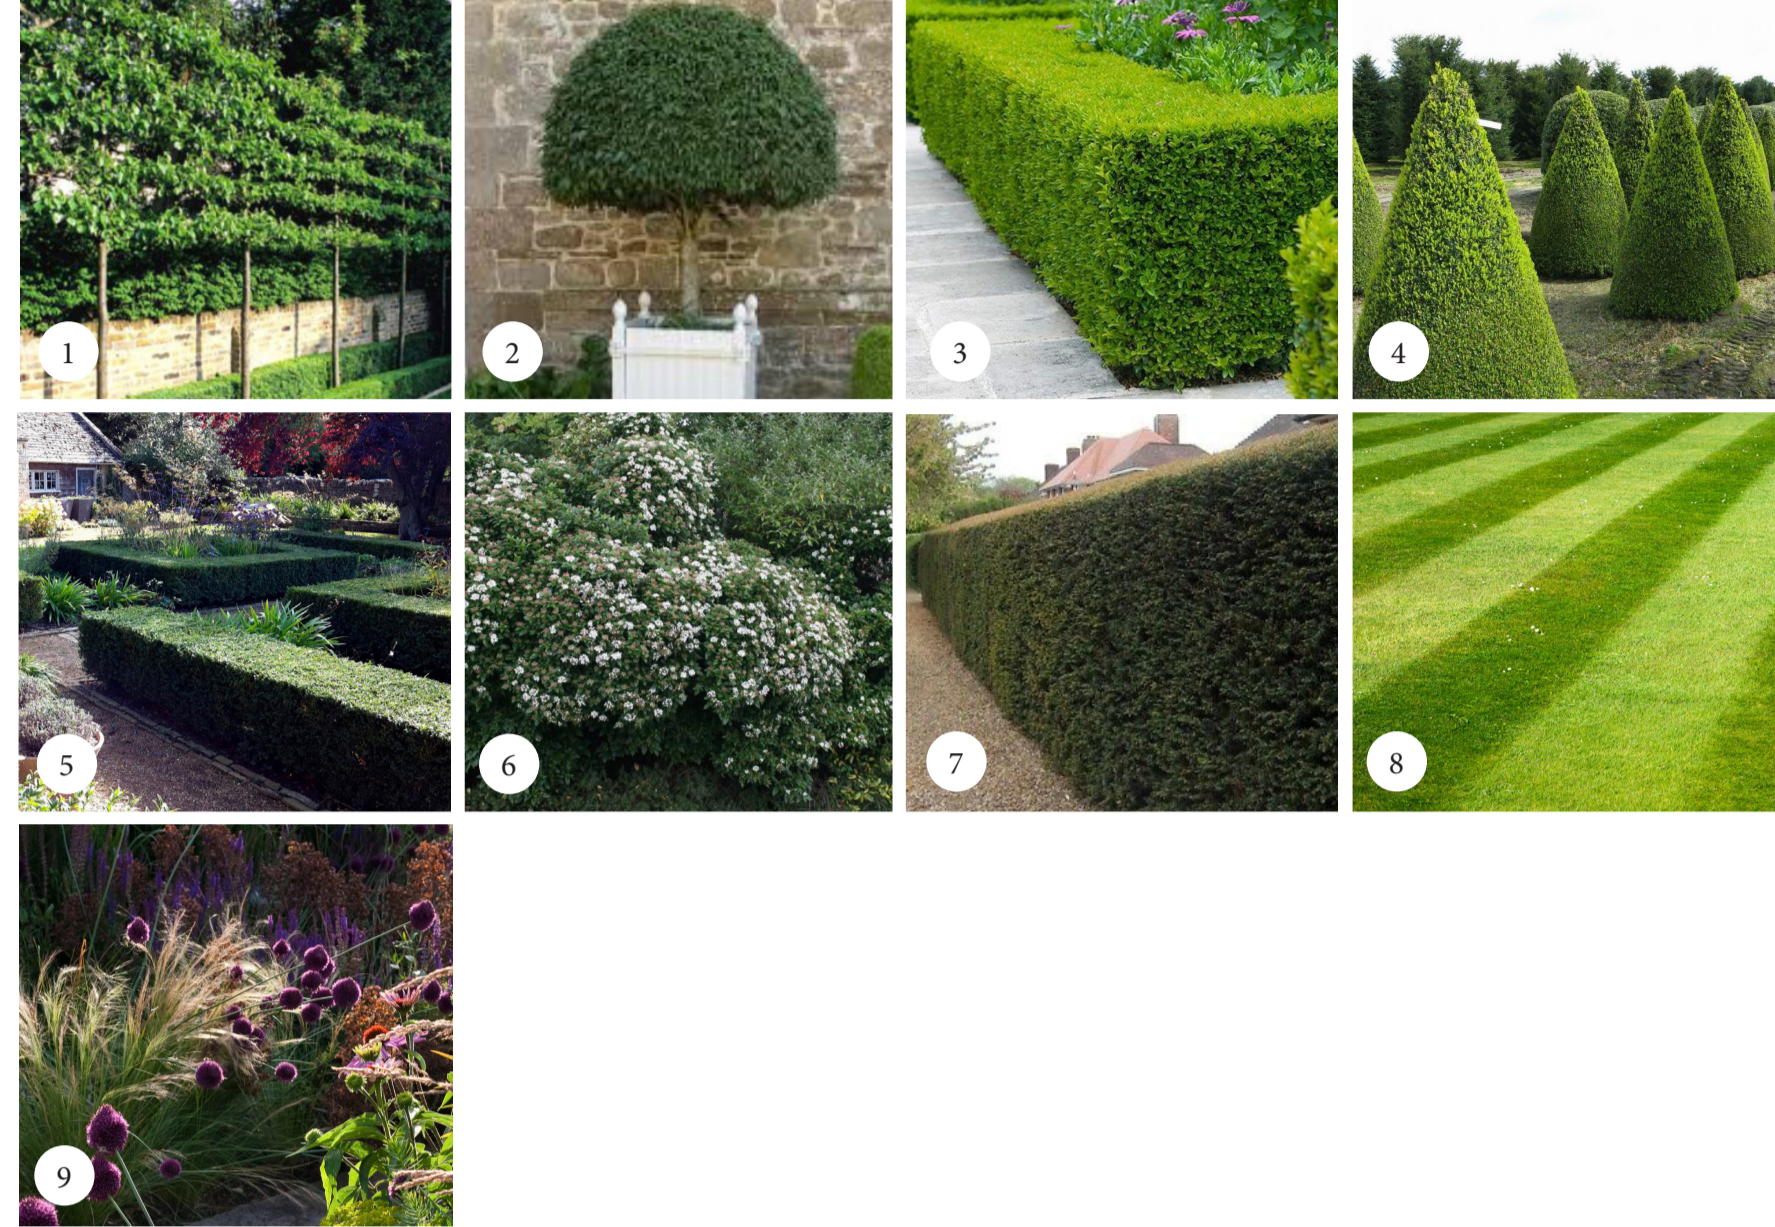


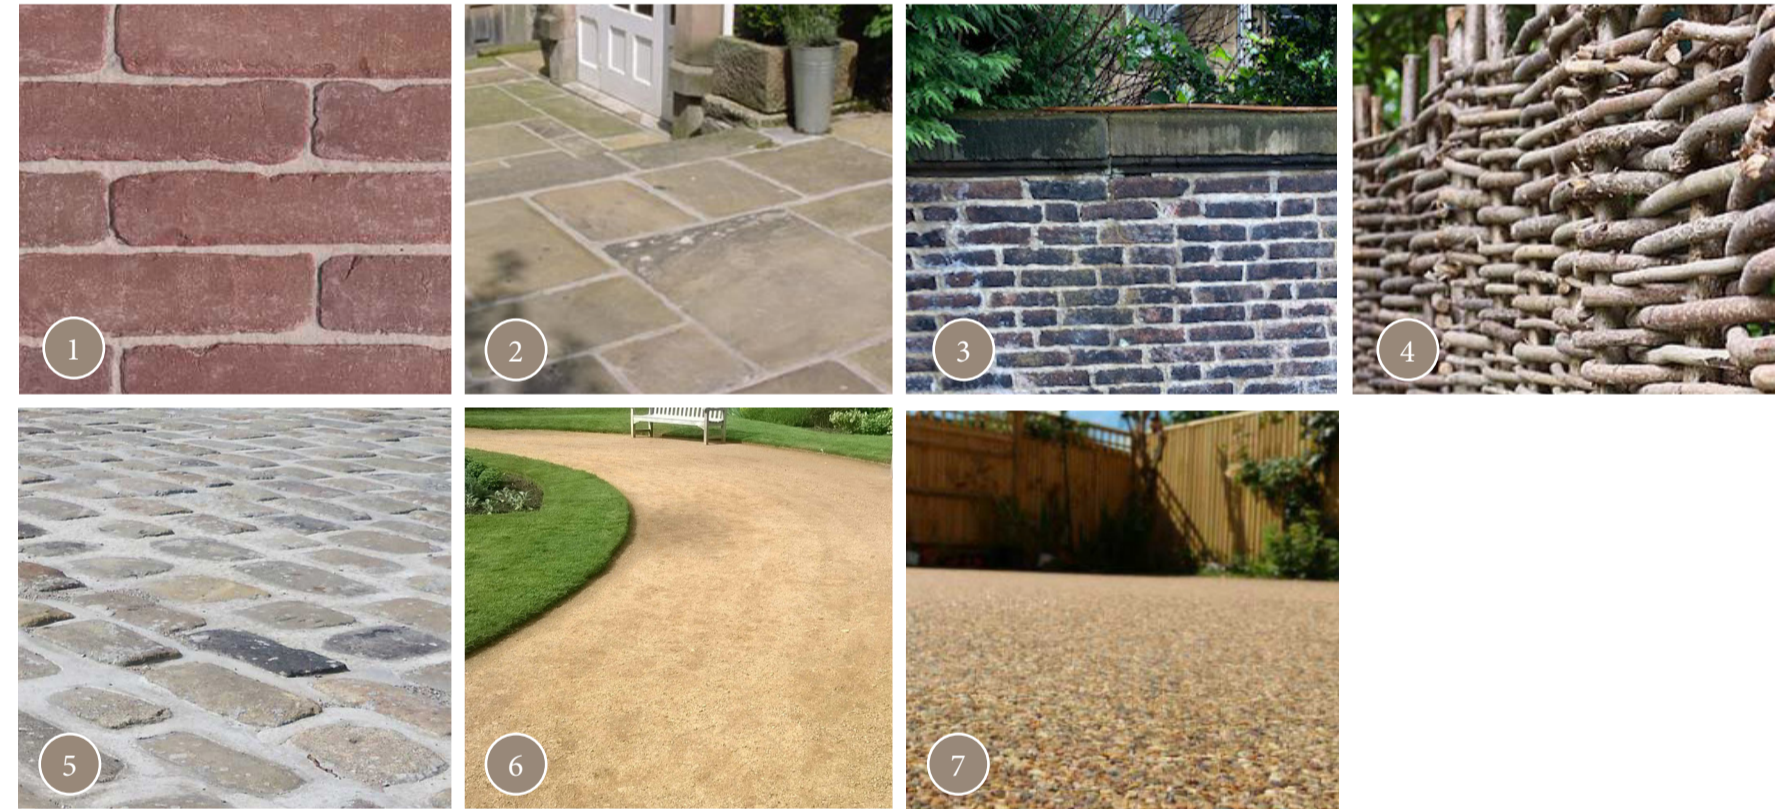




## Planting

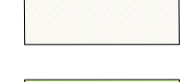

## Materials



### Key

-  Sawn York Stone Paving
-  Brick Pavers To Match Existing Queen Ann Bricks
-  Reclaimed sandstone Setts
-  Lawn
-  Resin Bound Gravel
-  Self Binding Gravel
-  Herbaceous Planting
-  Shrub Planting
-  Low Evergreen Hedge
-  Stilted Hedge
-  Existing Tree
-  Topiary In Planter

