


Proposed Replacement Dwelling - Front (South) Elevation (A)




Permitted Development Option - Front (South) Elevation (A)

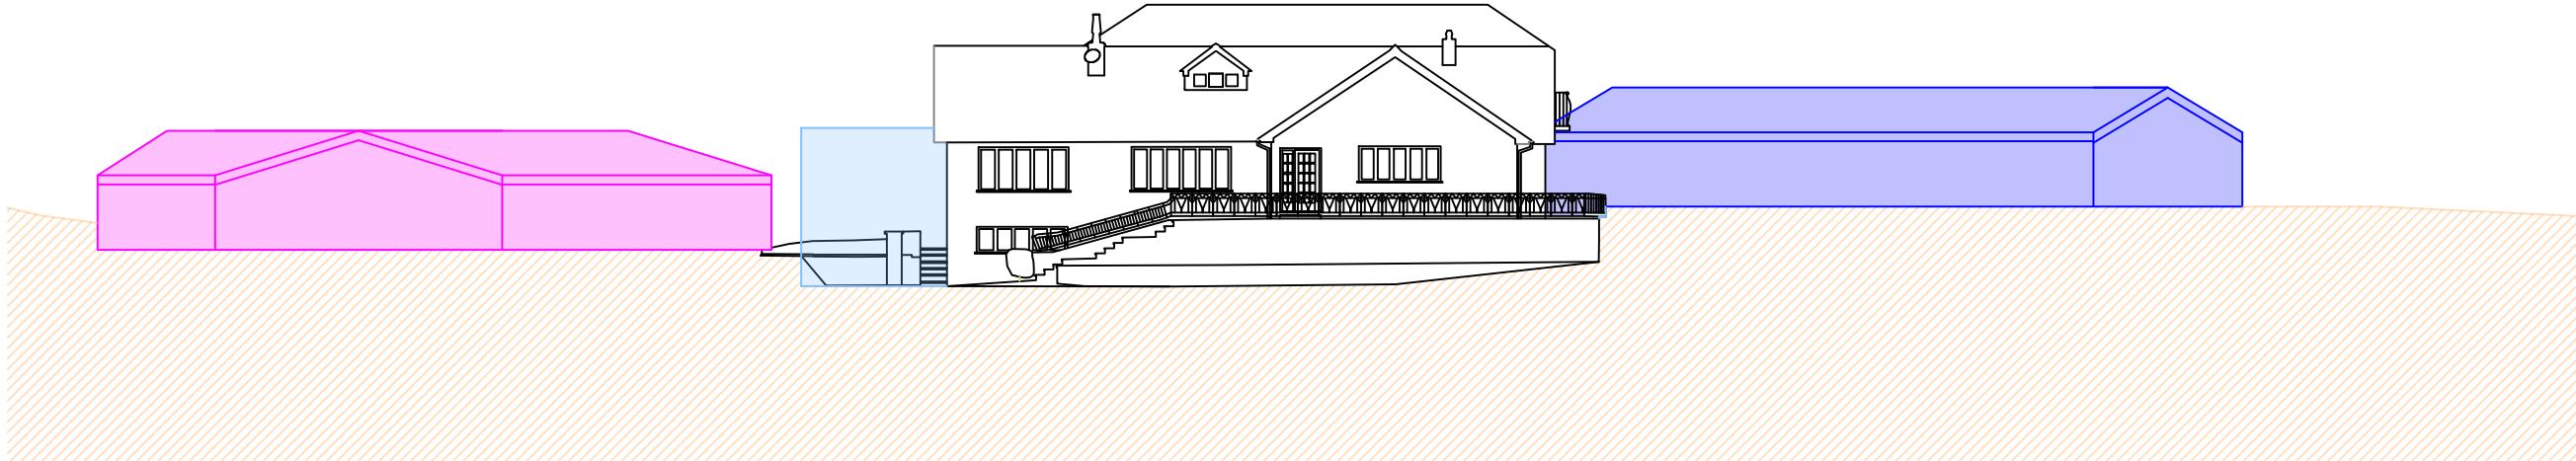


Proposed Replacement Dwelling - Rear (North) Elevation (B)




Permitted Development Option - Rear (North) Elevation (B)

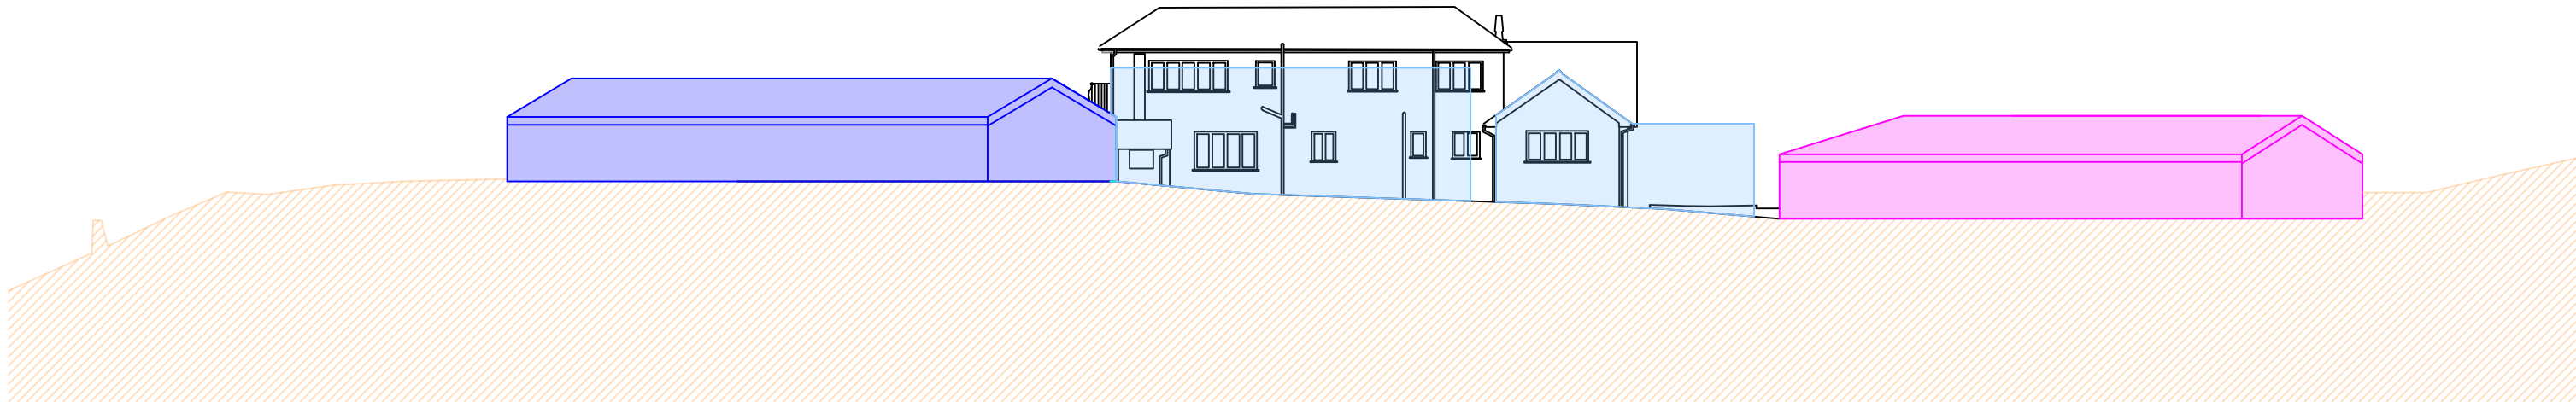

Proposed Replacement Dwelling - Side (East) Elevation (E)

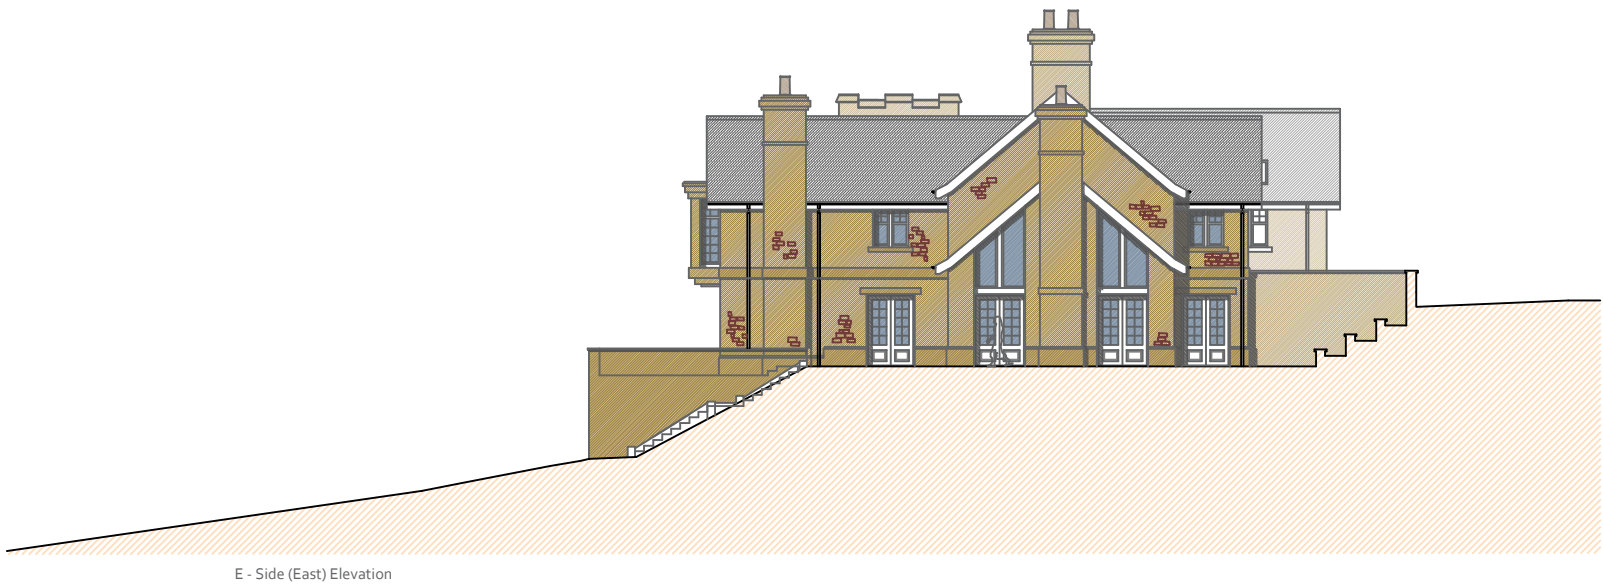

Permitted Development Option - Side (East) Elevation (E)

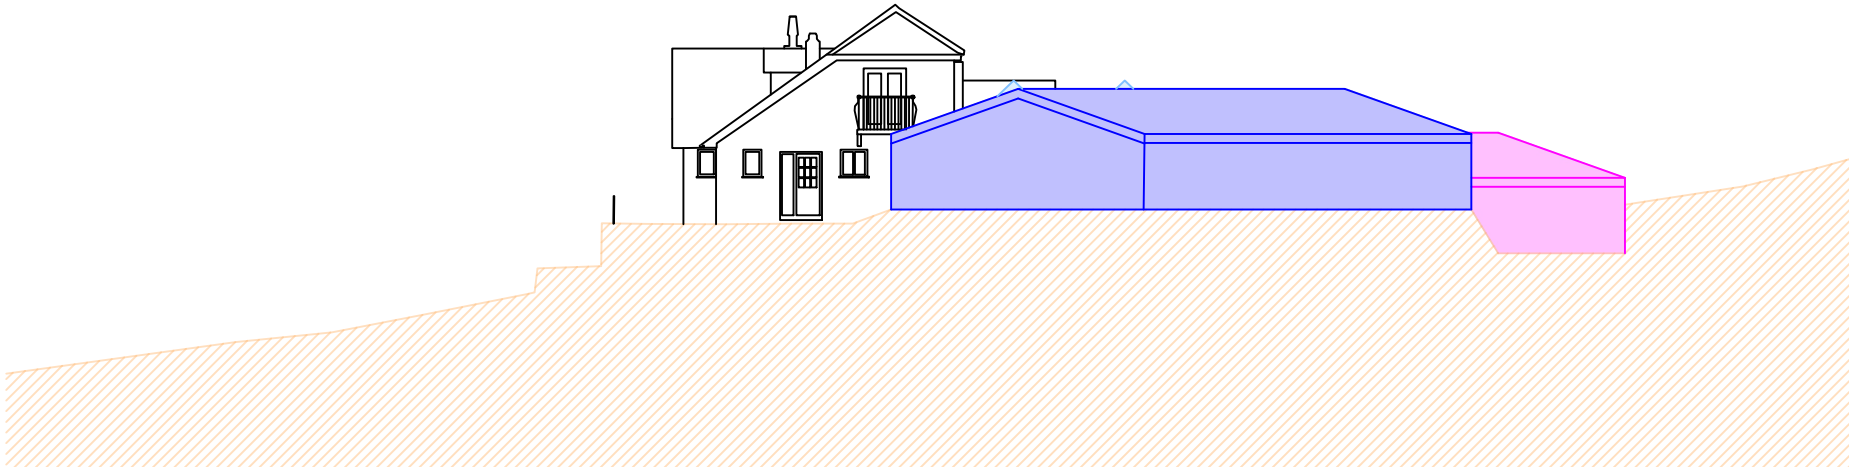

Proposed Replacement Dwelling - Side (West) Elevation (C)



Permitted Development Option - Side (West) Elevation (C)

