


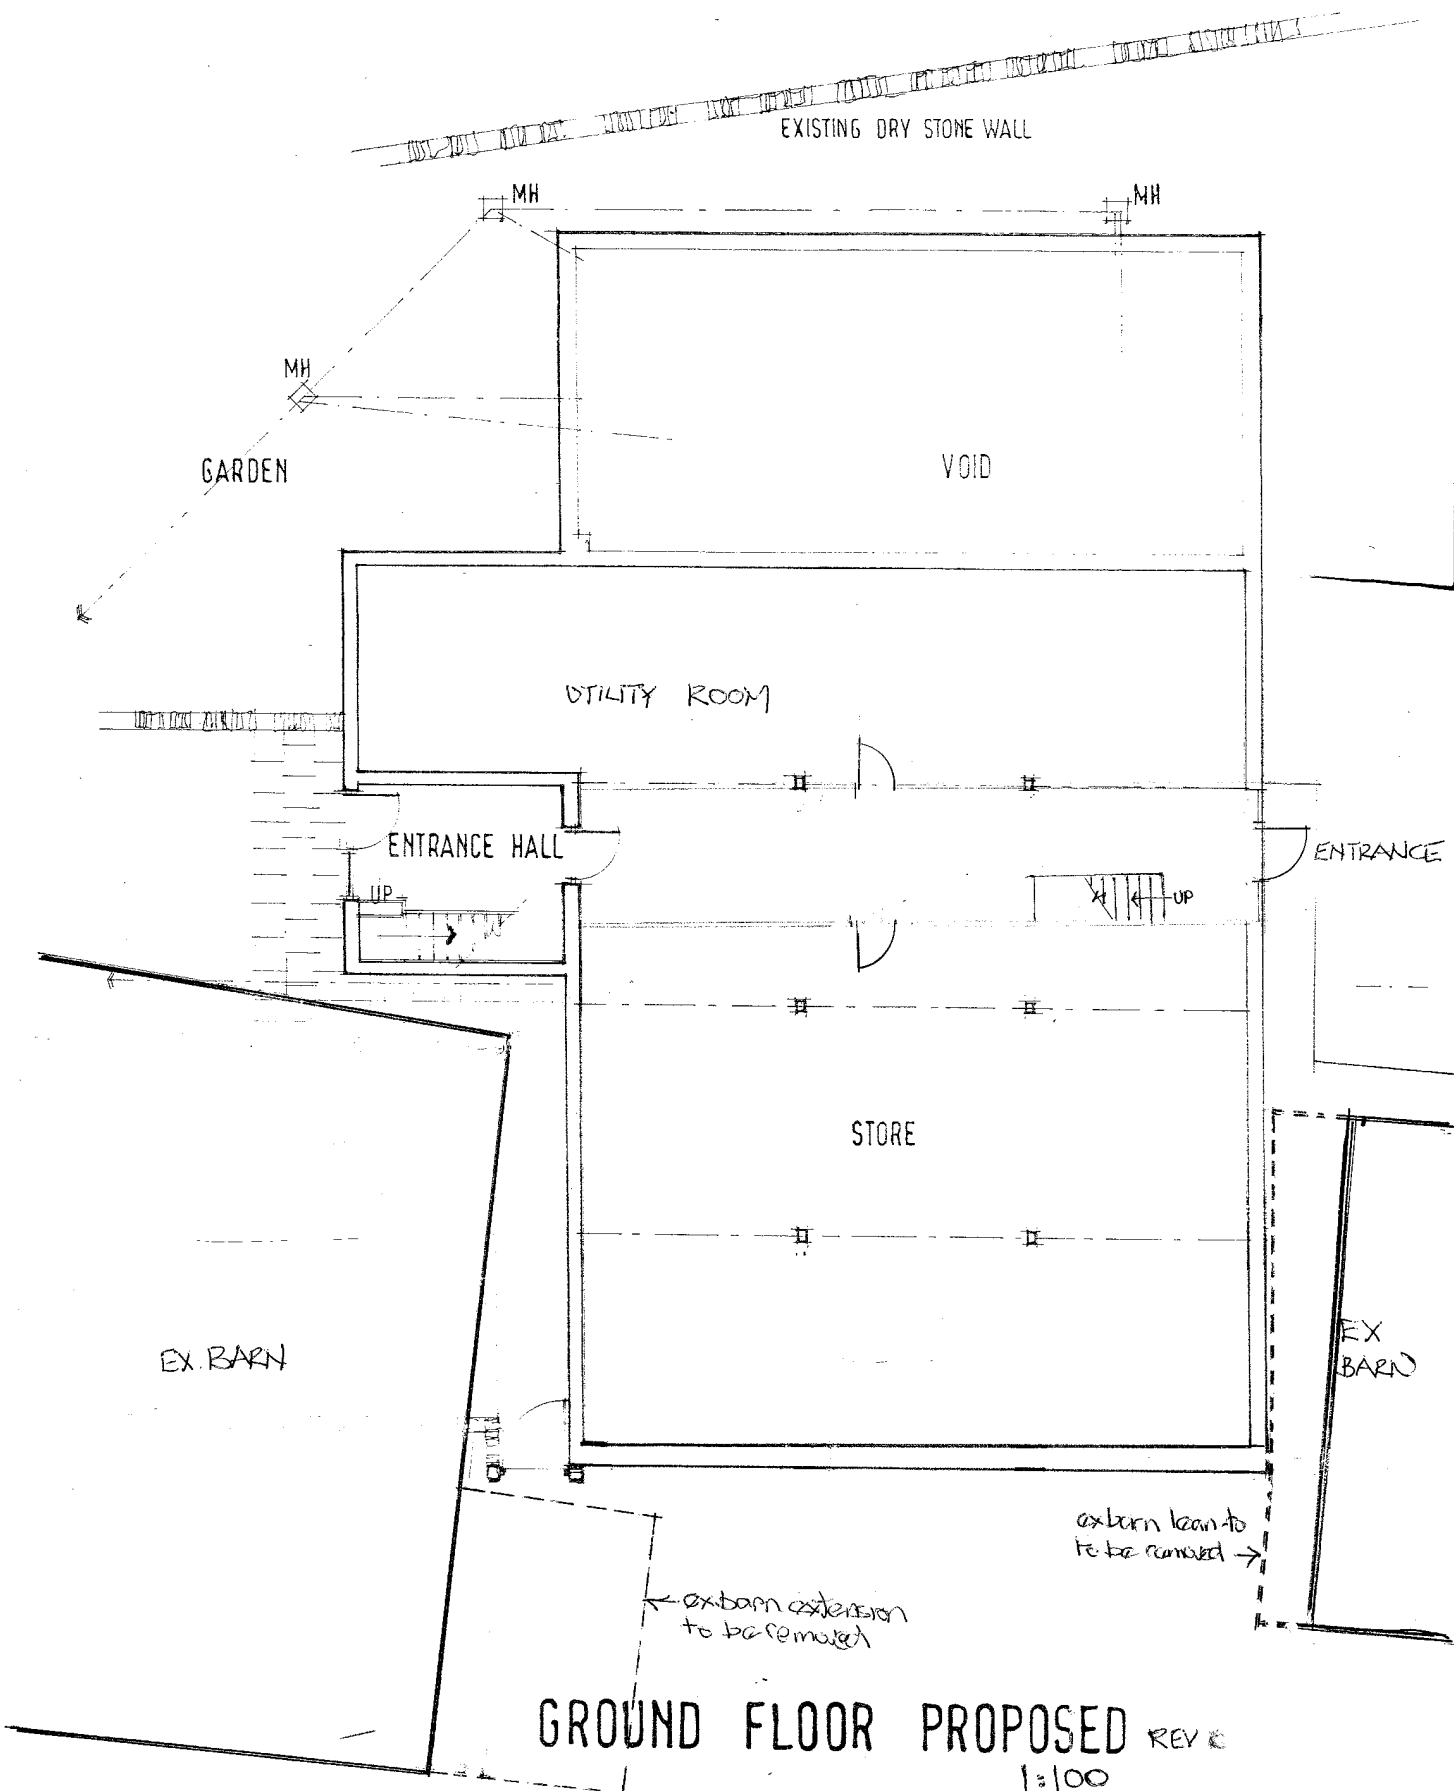

EXISTING DRY STONE WALL

MH

MH

MH

GARDEN

VOID

UTILITY ROOM

ENTRANCE HALL

UP

ENTRANCE

UP

STORE

EX. BARN

EX. BARN

← ex. barn extension to be removed

ex. barn lean-to to be removed →

GROUND FLOOR PROPOSED REV 1
1:100