



location plan @ 1:1250.

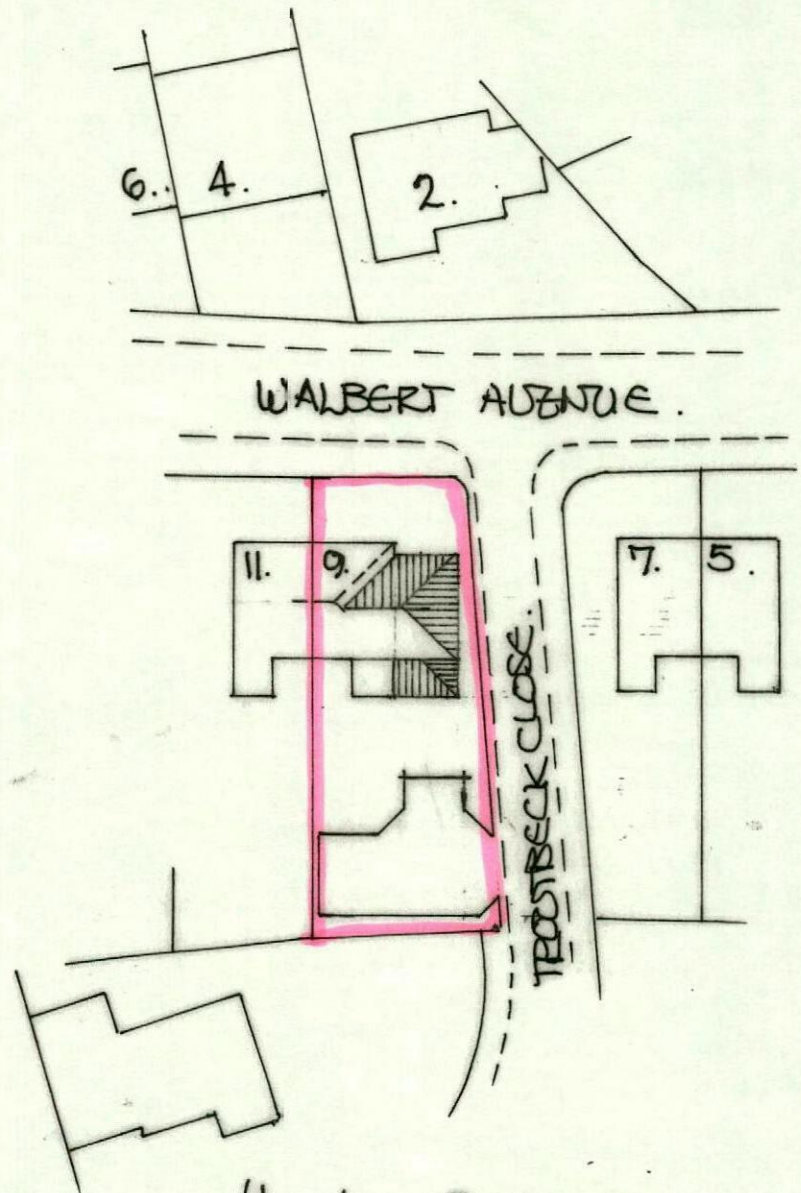

site plan @ 1:5000.

scale 1:100m.


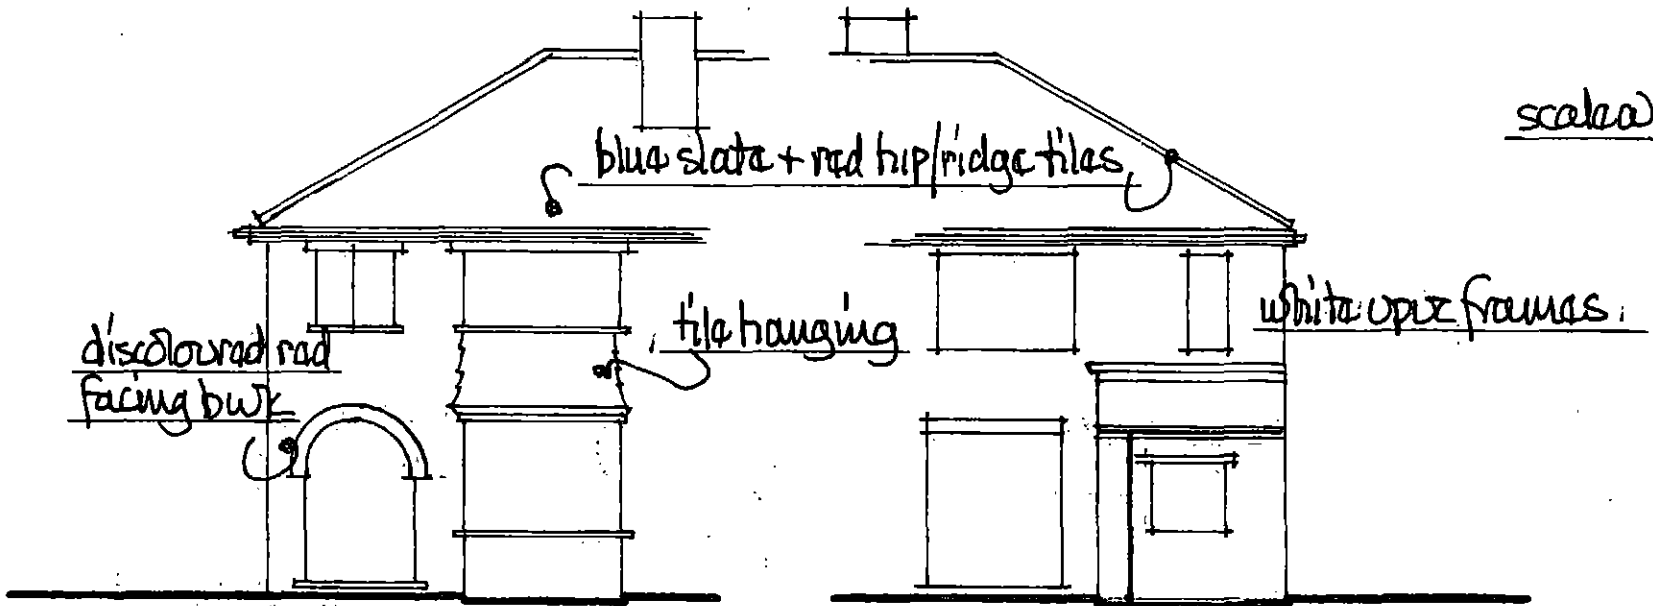


existing front view.

existing rear view.

ex. rear from no 11.


ex. side from Trodback Cl.

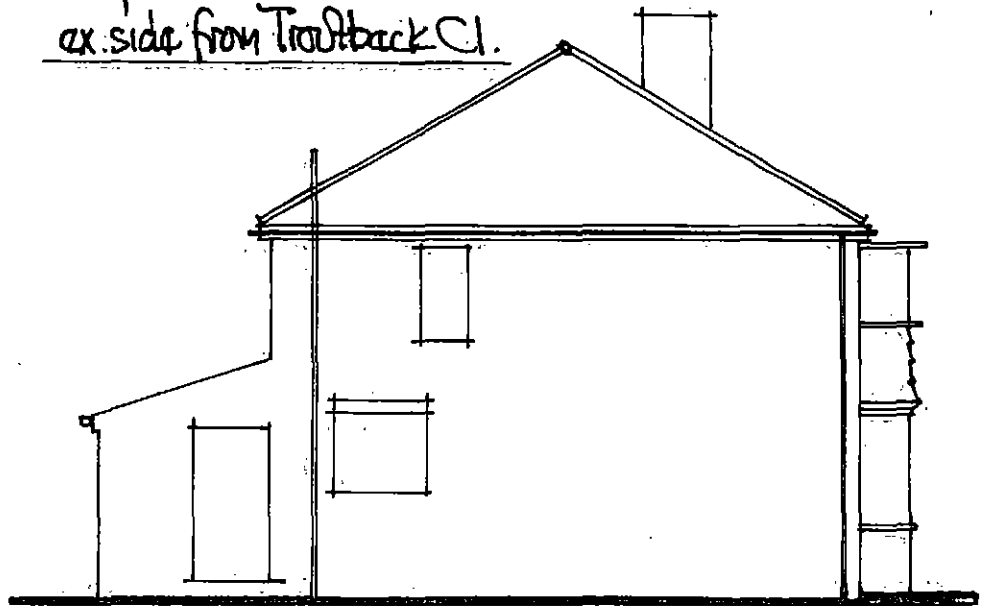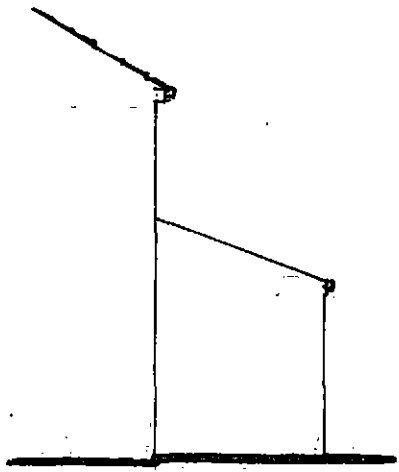


proposed g/f layout.

Ⓢ shows ceiling mounted smoke detectors.

scale 1:100m.

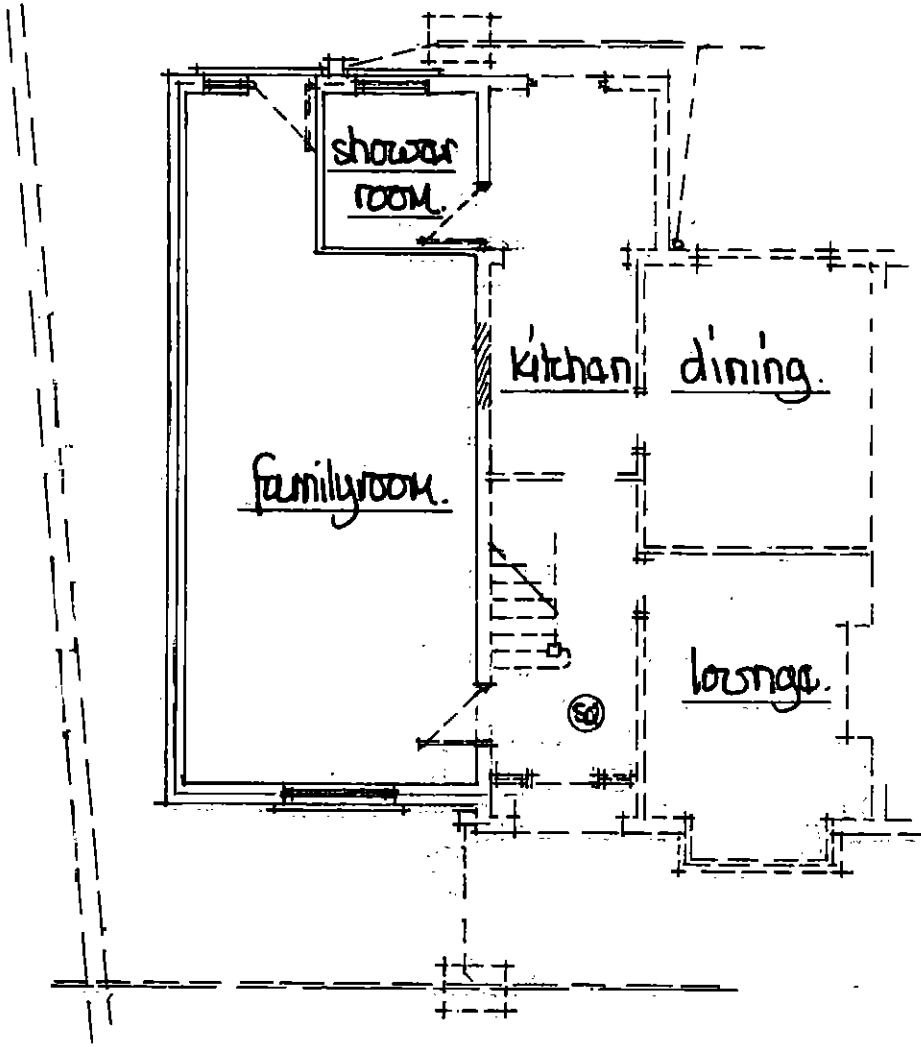


proposed f/f layout.

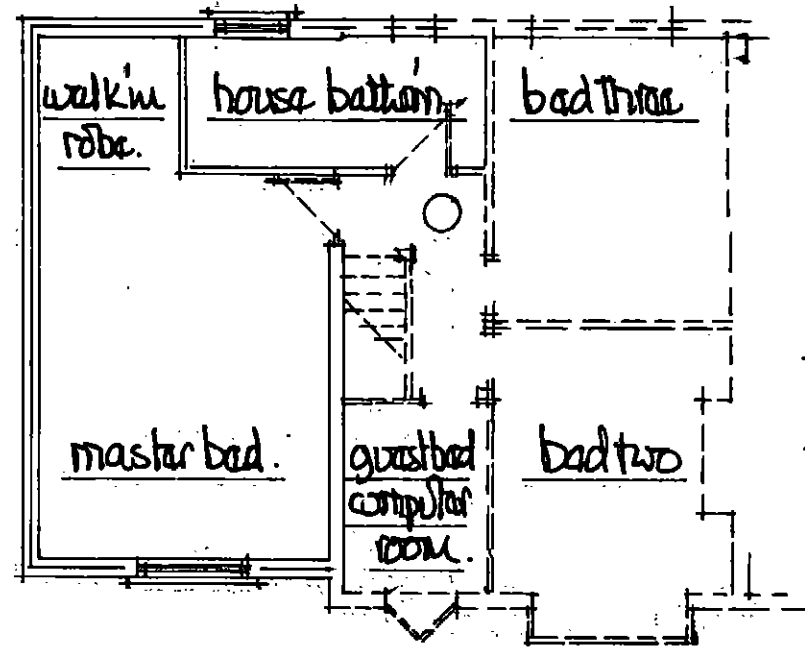


matching tiles + facing brick (taking ex. discolouring into account)

scale 1:100m.

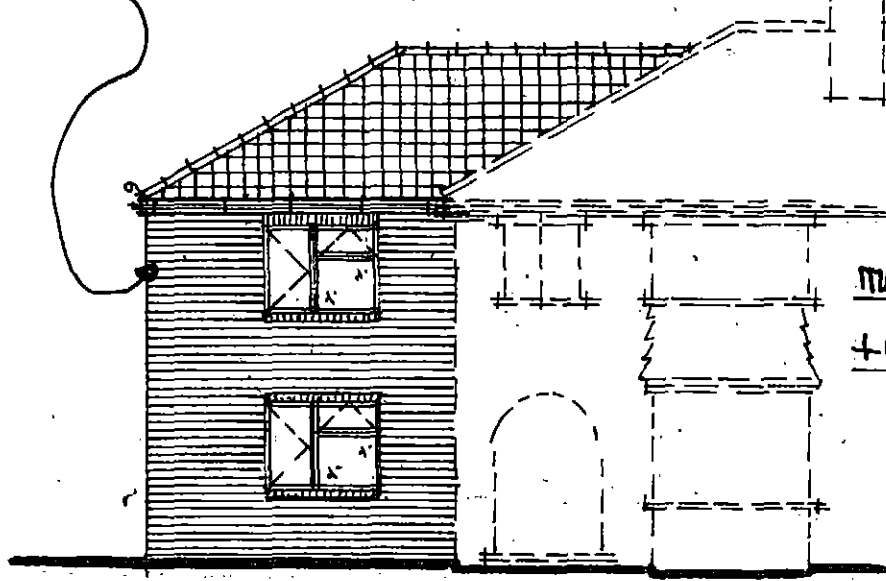


proposed front view.

making up frames
+ doors.

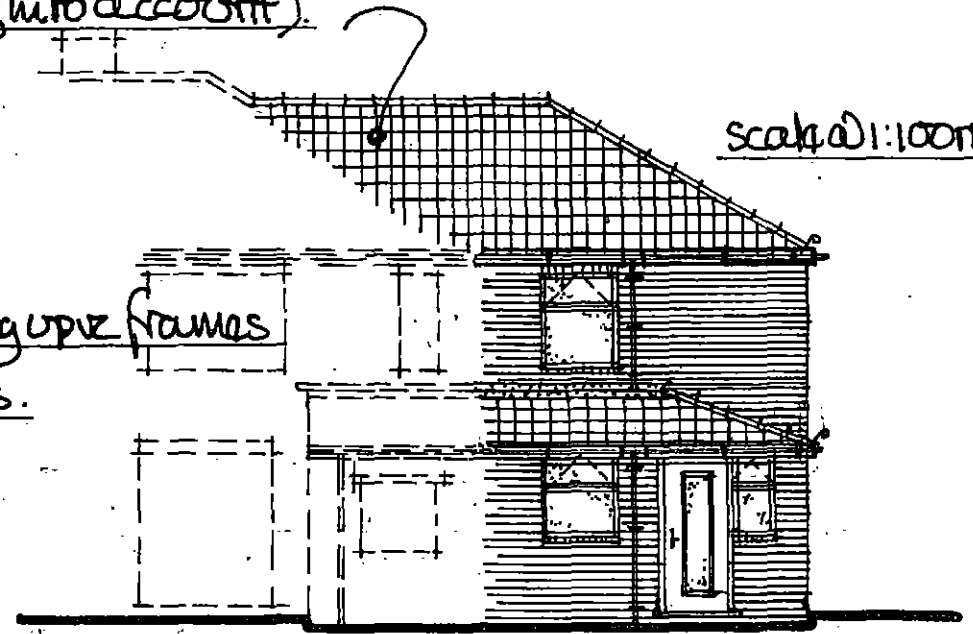

proposed rear view.

prop. rear from north.
(no change).

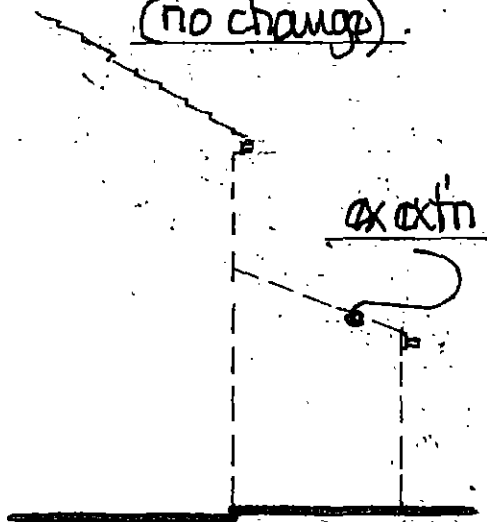

prop. side from Troodback Cl.

