


1 Proposed Section AA
Scale: 1:50

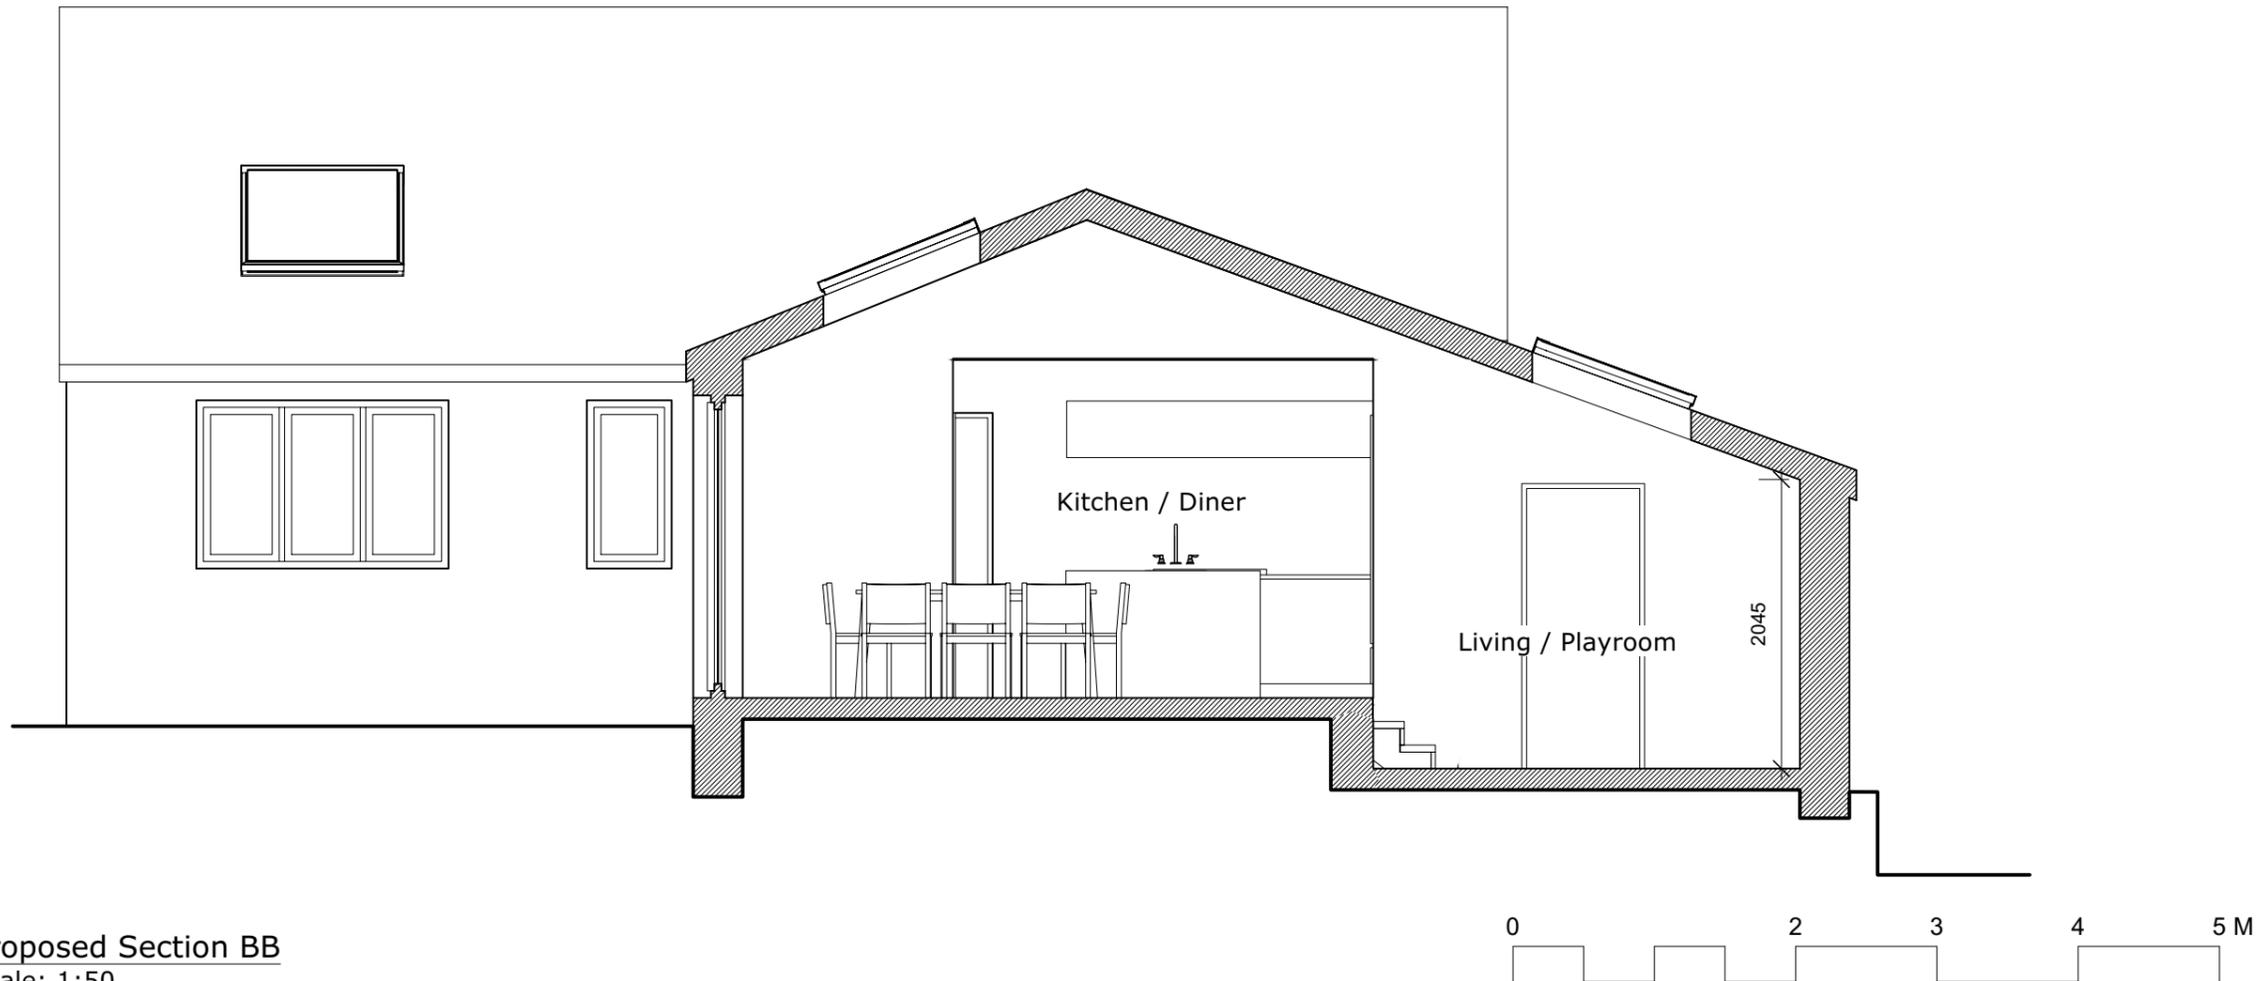

2 Proposed Section BB
Scale: 1:50

P01 19/12/2025 For Planning

DO NOT SCALE FROM DRAWINGS.

Client

Address
7 Greenside,
Hoylandswaine, S36 7JH

Project
2508

Drawing
Proposed Sections



Scale
1:50 @ A3

Date
19/12/2025

Dwg No.
2508-RLDM-00-DR-A-00300

Rev: P01