



The general contractor is responsible for the verification of all dimensions and quantities. It is to be understood that any discrepancy, however small, is the responsibility of the contractor.


The date of the revision is indicated in a computer copy of the drawing shall be printed to not conveyed by the paper copy.

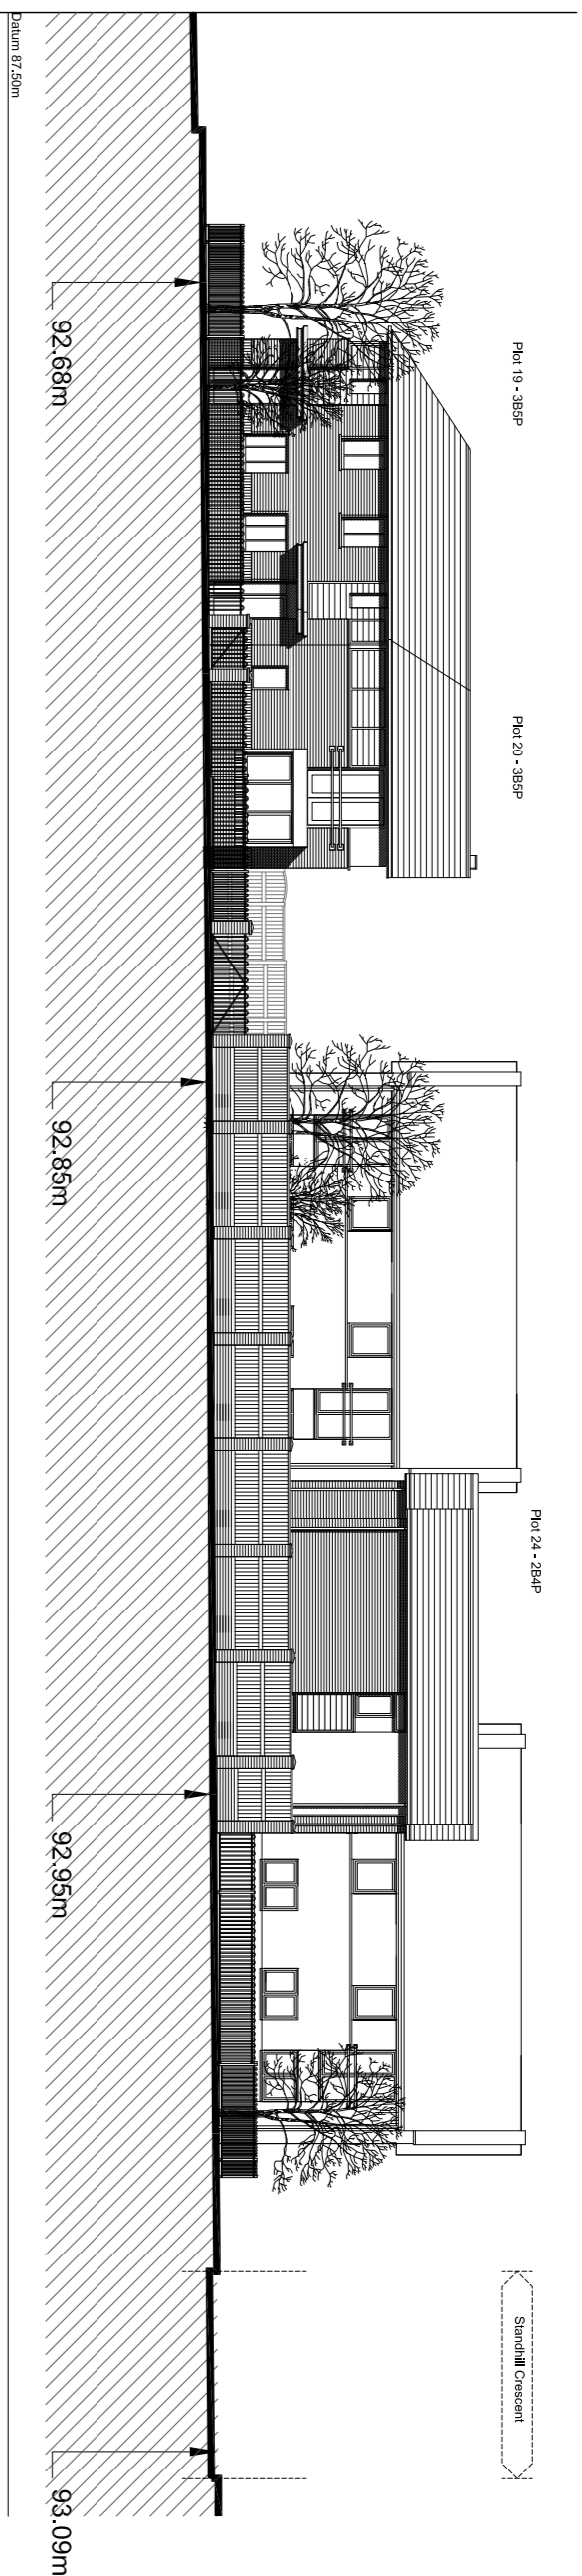

Section A-A (Kirkstall Road)

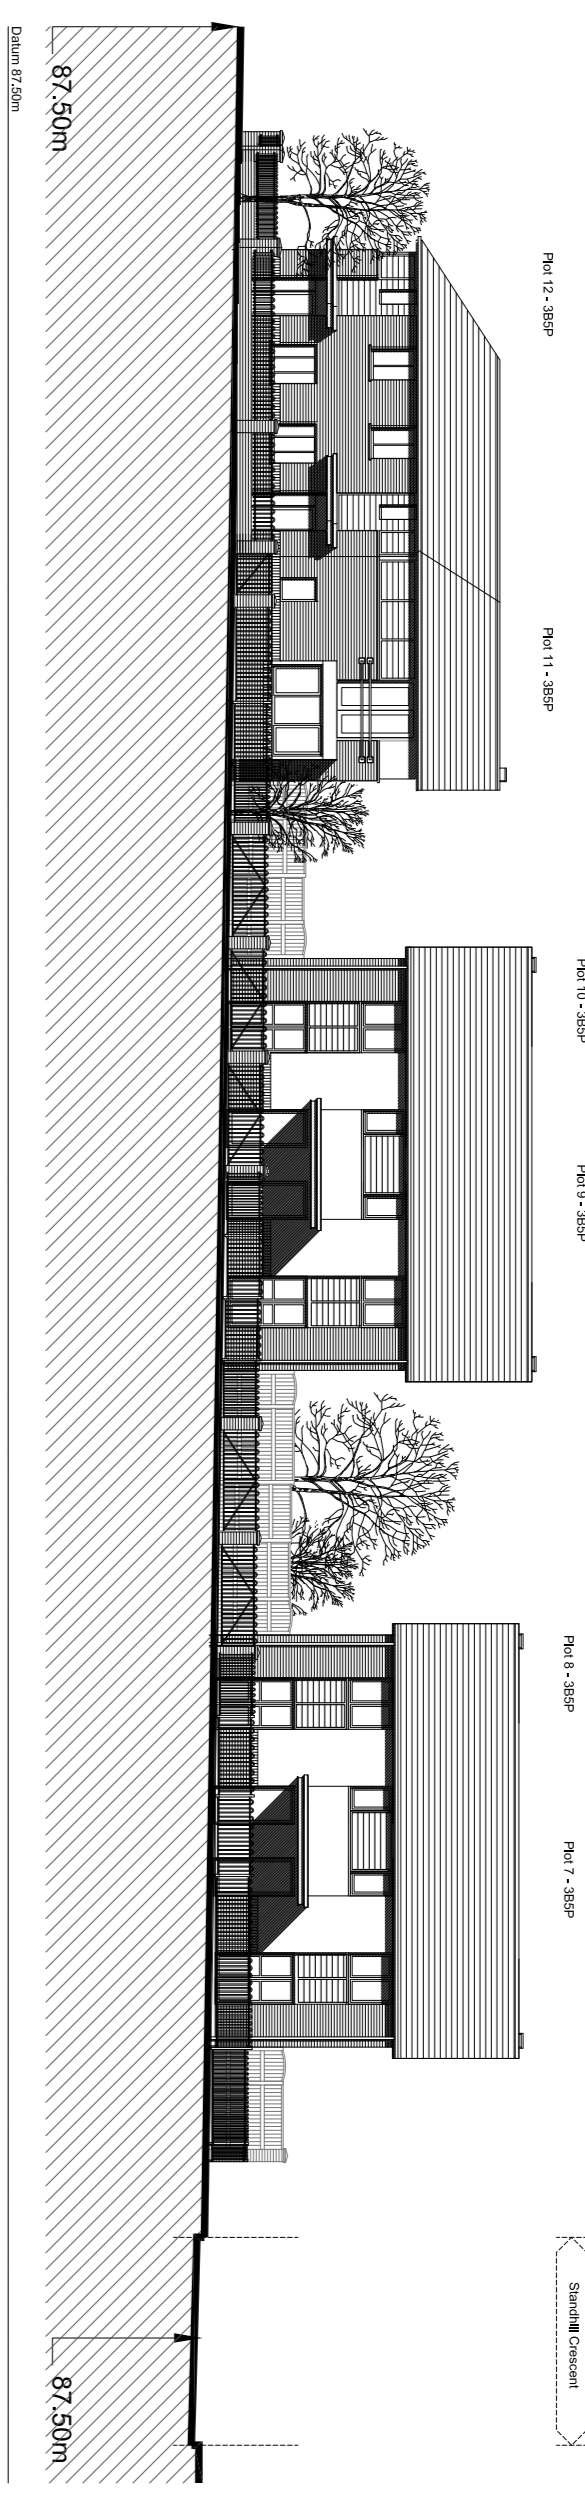


Section D-D (Proposed New Tammacadam Road)

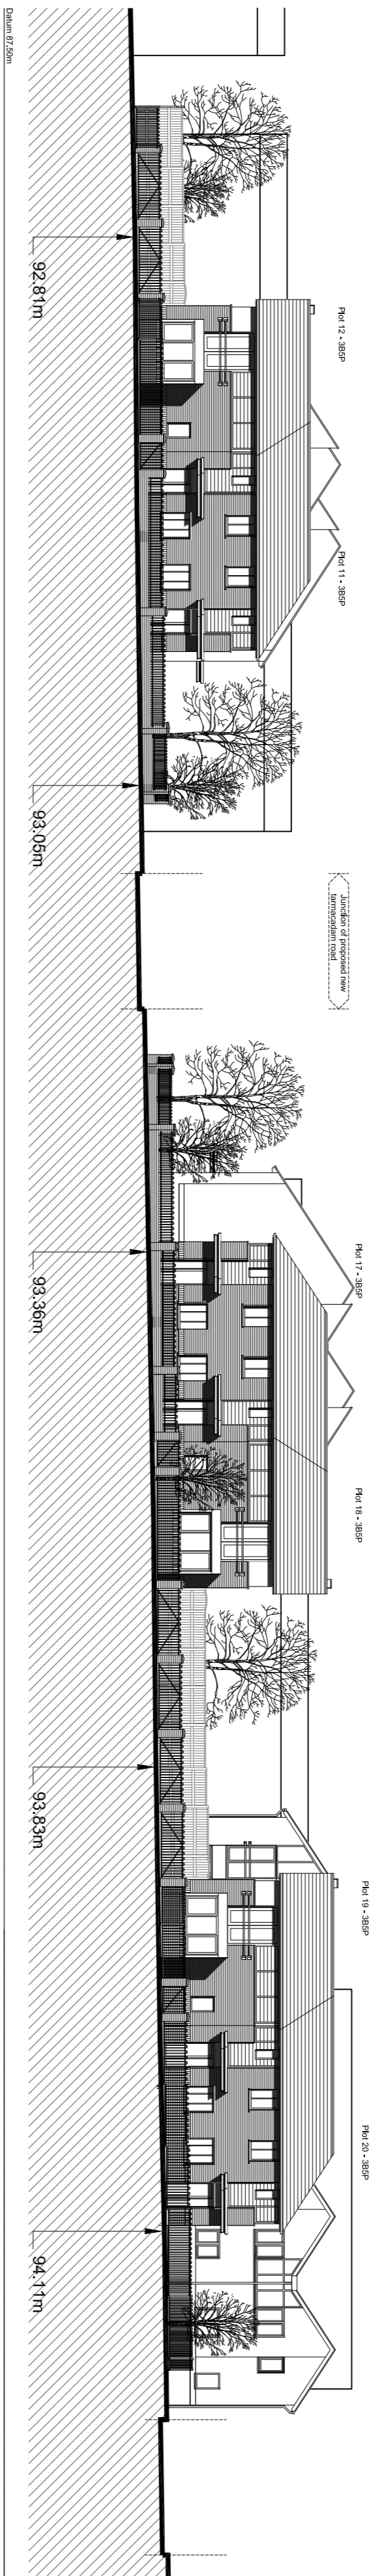



Section B-B (New Lodge Crescent)



Section C-C (Proposed New Tammacadam Road)

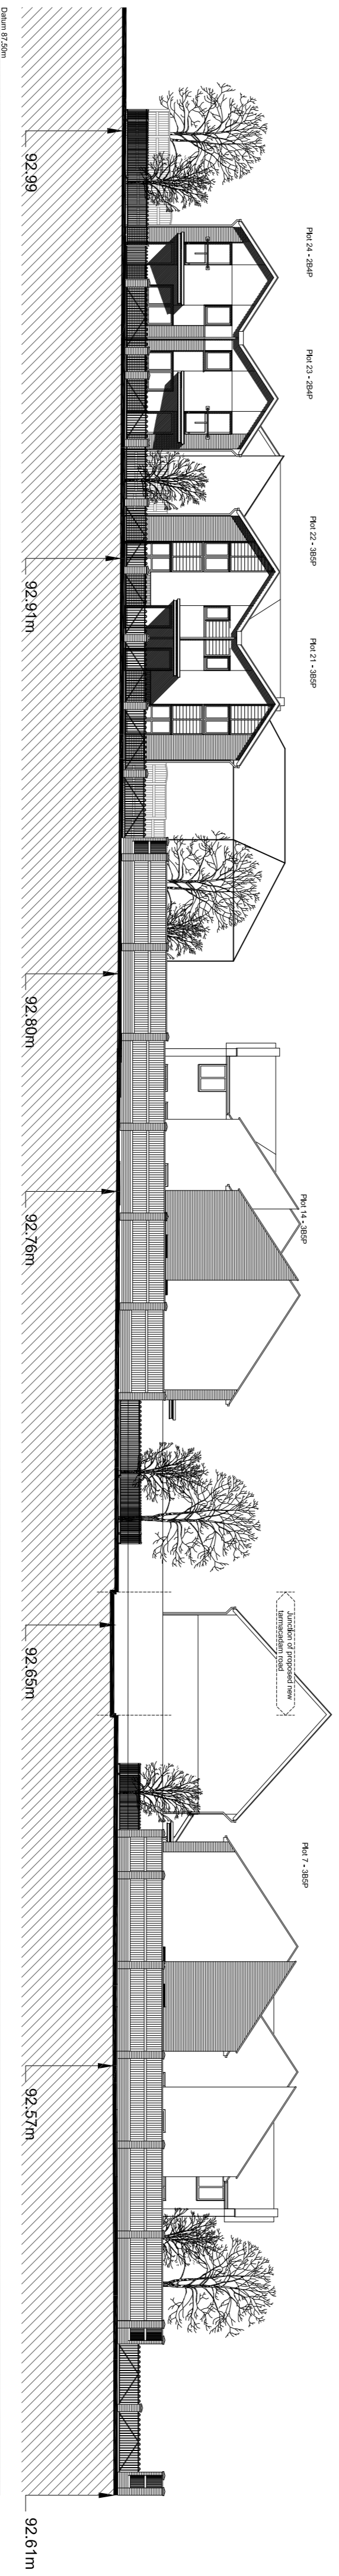

Section E-E (Standhill Crescent)

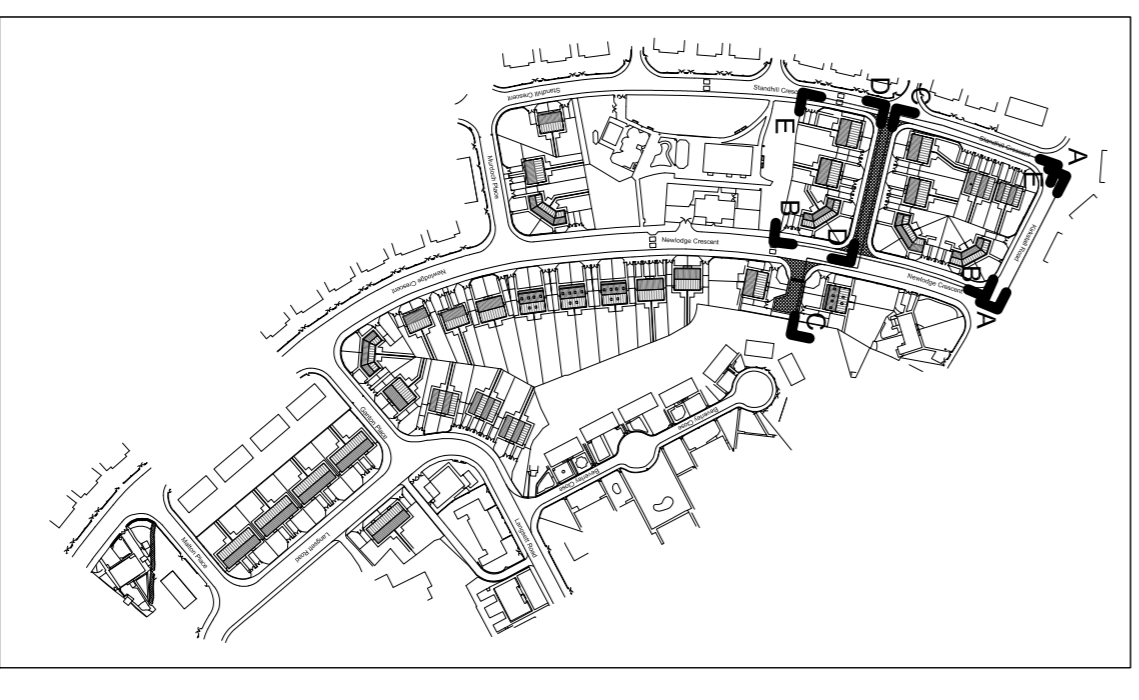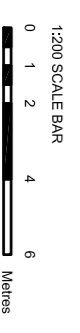

Drawing Status

- approved
- contribution
- preliminary
- record
- information
- comment
- revised

Scale 1:200 @ A1

Date JULY 2008

Drawn C. ODDY

Design 21/21/07/210

Site Sections 1 of 3

Newlodge Crescent, Phase 1

Barnsley

