



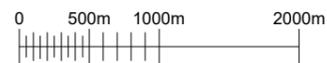

GENERAL NOTES



Use written dimensions only, do not scale from drawing. Use latest revision of all referenced information.

LAT 53.552716 LONG -1.480975

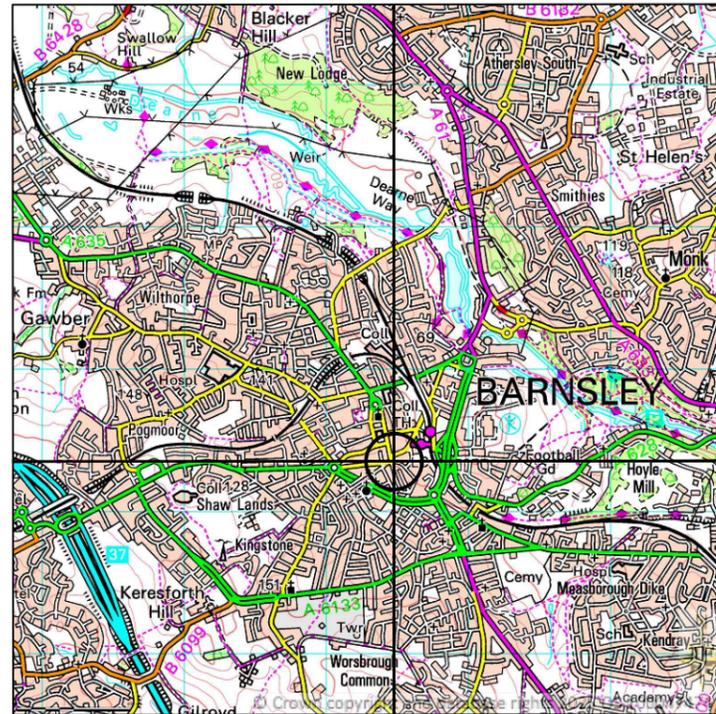

SITE LOCATION
SCALE 1:50000

Ordnance Survey map extract based upon Landranger map series with the permission of the controller of His Majesty's Stationery Office.
Mitie licence no. 100047474.
Crown copyright.

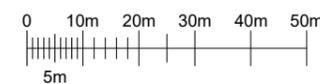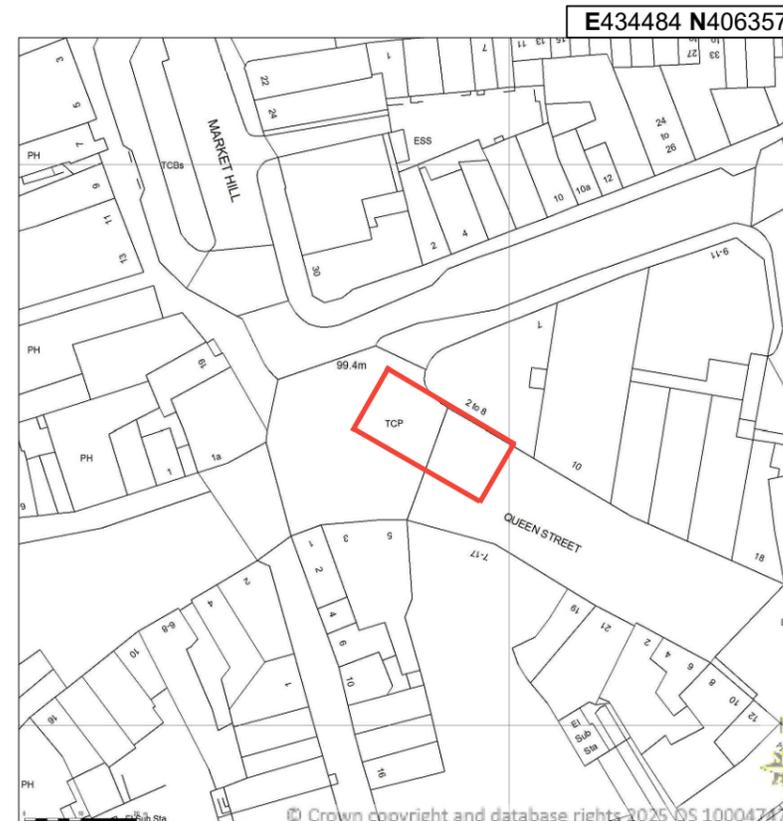

DETAILED SITE LOCATION
SCALE 1:1250

Ordnance Survey map extract based upon Landranger map series with the permission of the controller of His Majesty's Stationery Office.
Mitie licence no. 100047474.
Crown copyright.

Rev	Date	Description	Drawn	Chkd
A	01/09/2025	New BT Streethub Structure	RMK	ABH



Drg Status
PLANNING

Cell No. & Name
3-BNY005

Site Name & Address
Pavement at Queen Street,
near jcn w/ Eldon Street,
Barnsley, S70 1SJ

Drawing Title
SITE LOCATION MAPS

Scale As Shown Date 01/09/2025

Drawn By RMK Checked By ABH

Drawing Number 001 Revision A