


# Section X-X

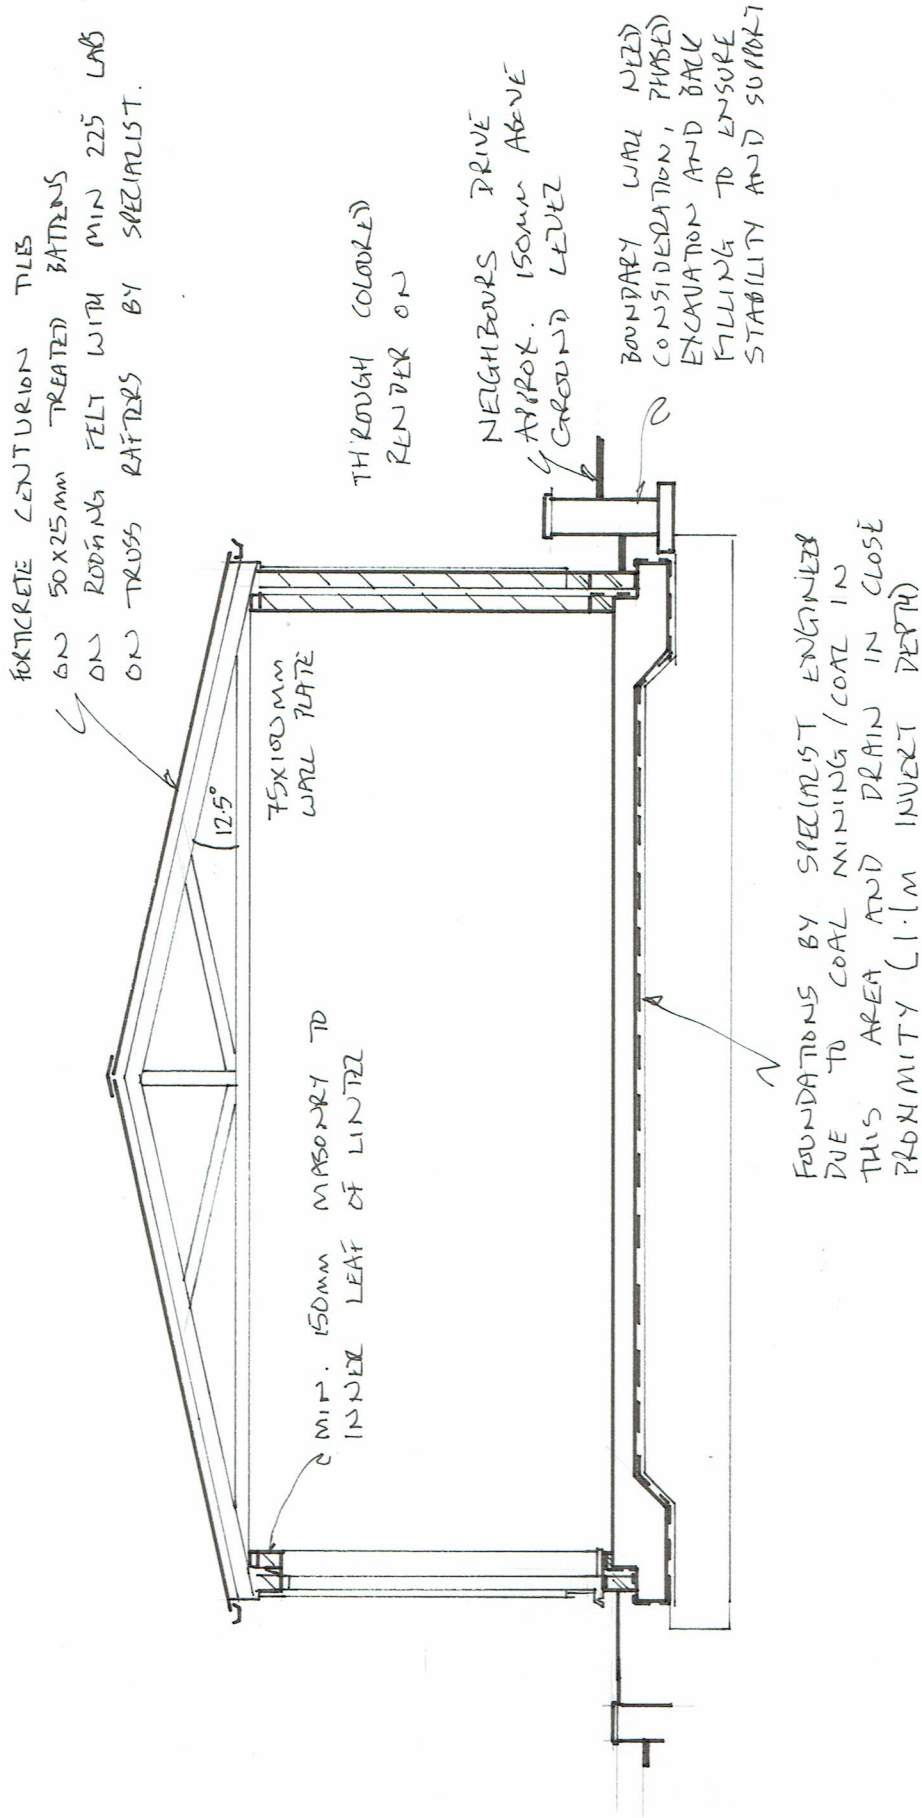

**Note:** Every effort has been made to ensure the accuracy of this plan, any doubt about dimensions/detail should be raised with Kit Building Design.



Kit Fletcher  
 10, McAuliffe Road  
 Sheffield  
 S16 1DC

- Consultation & Design
- Detailed Technical Plans
- Planning Applications
- Building Regulations

Home: 01142 888987  
 Mobile: 07982 041639

Client: M. Locke  
 Address: 24 Birks Lane  
 Millhouse Green S36 9NB

Drawing Number: FL26/15

Date: 12.6.26

Scale 1:50

@A4