


ITEM	DESCRIPTION	HEIGHT (m)
25	QUARTERPIPE WITH HIP	1.0
26	HEIGHT CHANGE SPINE	1.0
27	MANUAL PAD	0.1
28	STEEP BANK	0.6
29	QUARTERPIPE	1.0
30	LOW VOLCANO	0.6
31	GRIND RAIL	0.3
32	GRIND LEDGE	0.3
33	FLATBANK WITH SUB BOX	1.0
34	FLATBANK	1.0
35	MINI BOWL POCKET	1.0

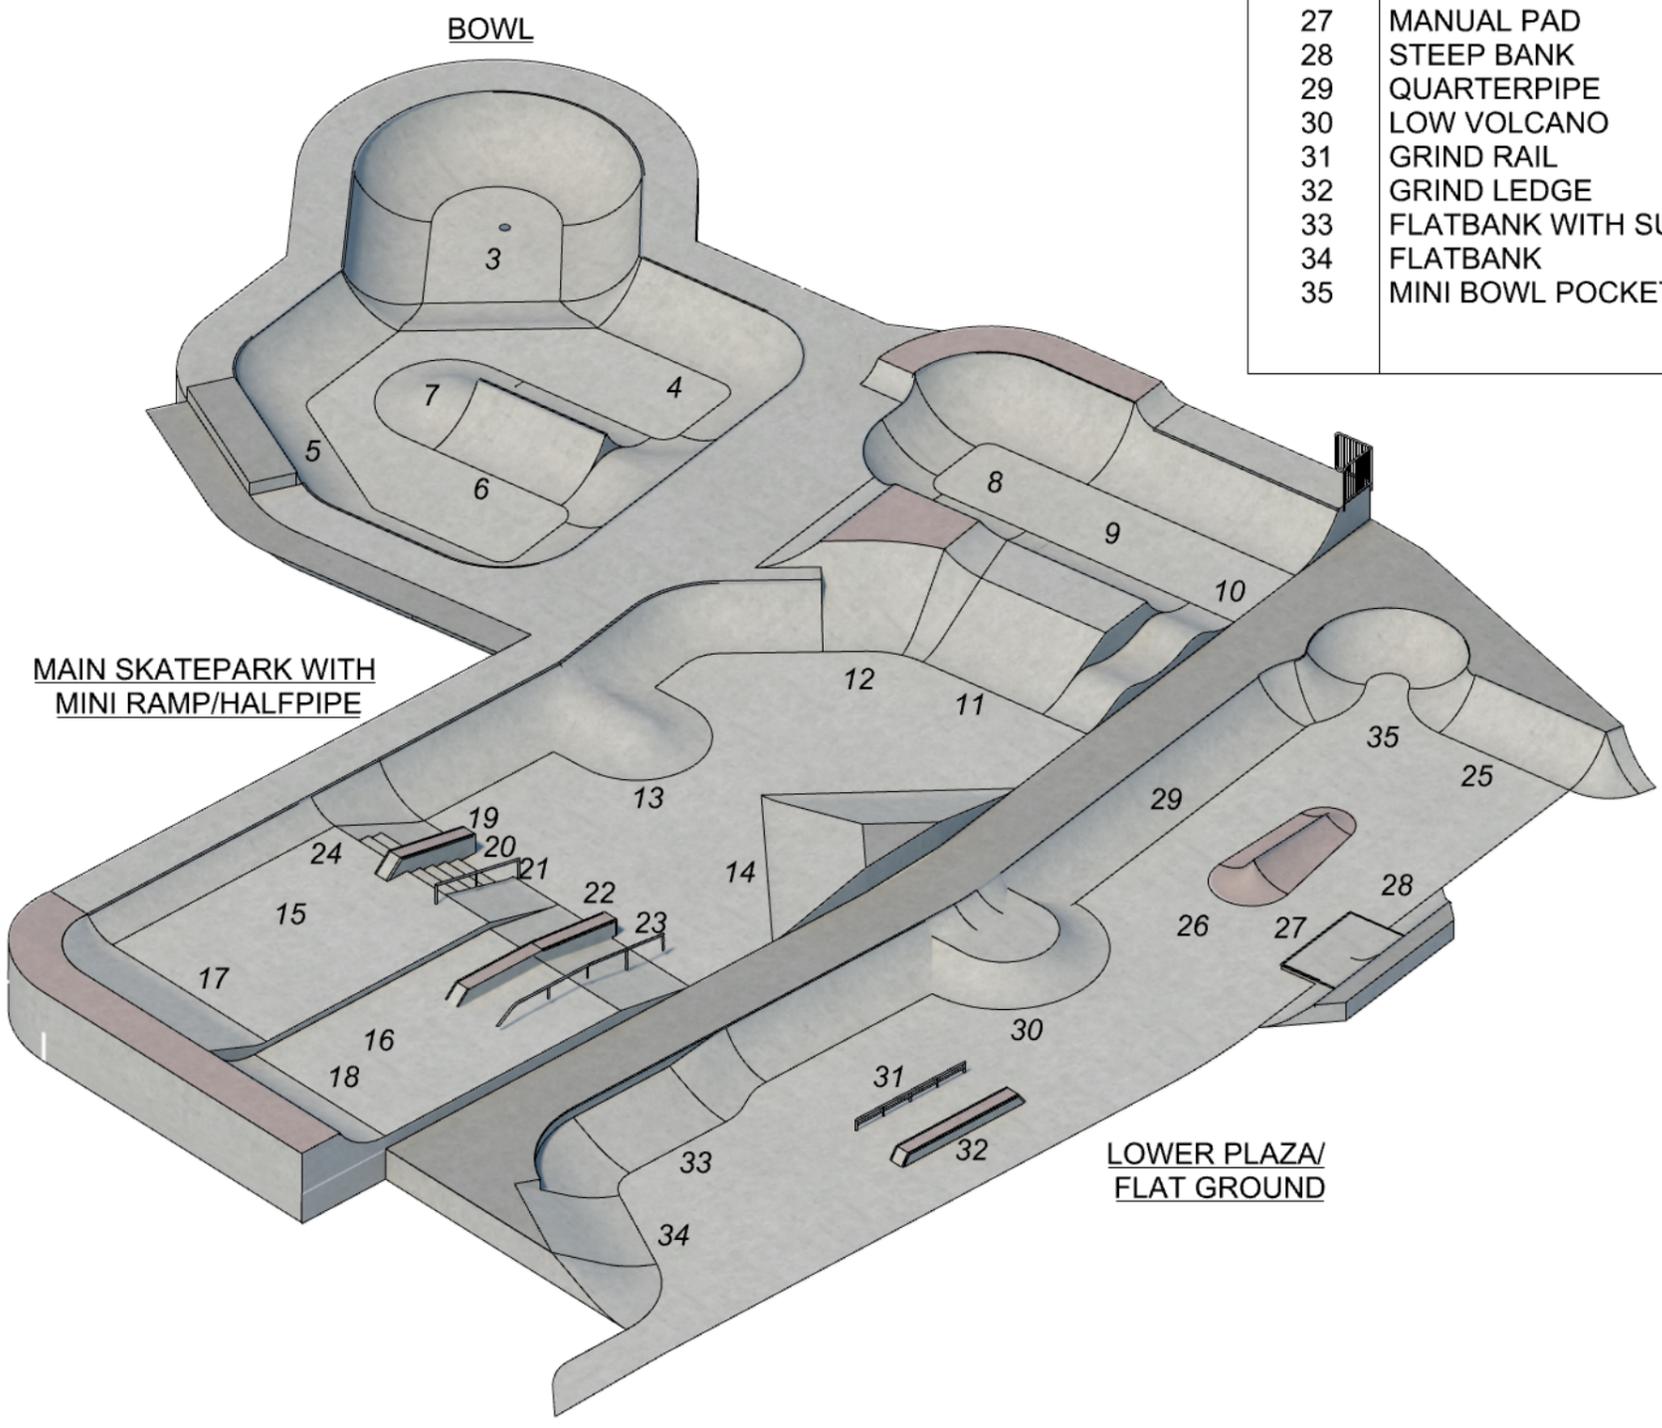

ITEM	DESCRIPTION	HEIGHT (m)
1	BERMS	0.8
2	BUMPS	0.4
3	DEEPER BOWL	1.7
4	SHALLOW BOWL	1.2
5	EXTENSION	1.6
6	SPINE RAMP	1.2
7	HALF BUMP	0.7
8	MINI RAMP EXTENSION	1.5
9	MINI RAMP LOWER	1.1
10	CAMEL BUMPS	0.6
11	FLATBANK / JUMPBOX	1.1
12	EXTENDED FLATBANK	1.5
13	PUMP BUMP	0.7
14	BANK HIP	0.9
15	TALLER PLATFORM	0.6
16	LOWER PLATFORM	0.4
17	FLATBANK	0.8
18	QUARTERPIPE	1.2
19	HUBBA LEDGE	0.5
20	STAIRS	0.7
21	HAND RAIL	0.5
22	LOWER HUBBA	0.4
23	ALONG DOWN RAIL	0.4
24	EURO GAP	0.6

**COLOUR NOTE:** SKATEPARK USES A MIXTURE OF NATURAL CONCRETE, CHARCOAL DYE & TERRA COTTA DYE

DESIGN BY: PHIL	SCALE: 1 : 250	MATERIAL:	QUANTITY:	DATE: 21/07/2025
BENDCRETE SKATEPARKS 55 CALDECOTT ROAD ABINGDON, OX14 5EZ			BARNESLEY SKATEPARK	DRAWING REVISION: B
			FEATURES	PAGE SIZE: A3