

GENERAL NOTES
 This drawing shows the provisional design only and is subject to Local Authority approval. This drawing should not be scaled for setting out purposes unless specified.

This drawing is based on a topographical/ordnance survey provided by others.

KEY



Everything within the visibility hatch to be a maximum height of 1.0m

A 04.03.2021 VIS AMENDMENTS

PROJECT
 KEXBOROUGH FARMS,
 CHURCHFIELD LANE, BARNSELY

TITLE
 VEHICLE TRACKING AND
 VISIBILITY - ROAD 1



SCALE
 1:250 @ A3

DRAWING
 1732-201A

DATE
 04.03.2021



PARAGON HIGHWAYS
 UNIT 6, THE OFFICE CAMPUS,
 PARAGON BUSINESS PARK, RED HALL COURT,
 WAKEFIELD WF1 2UY
 01924 291536 /
 MAIL@PARAGONHIGHWAYS.COM

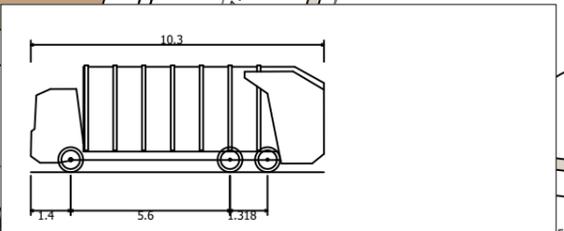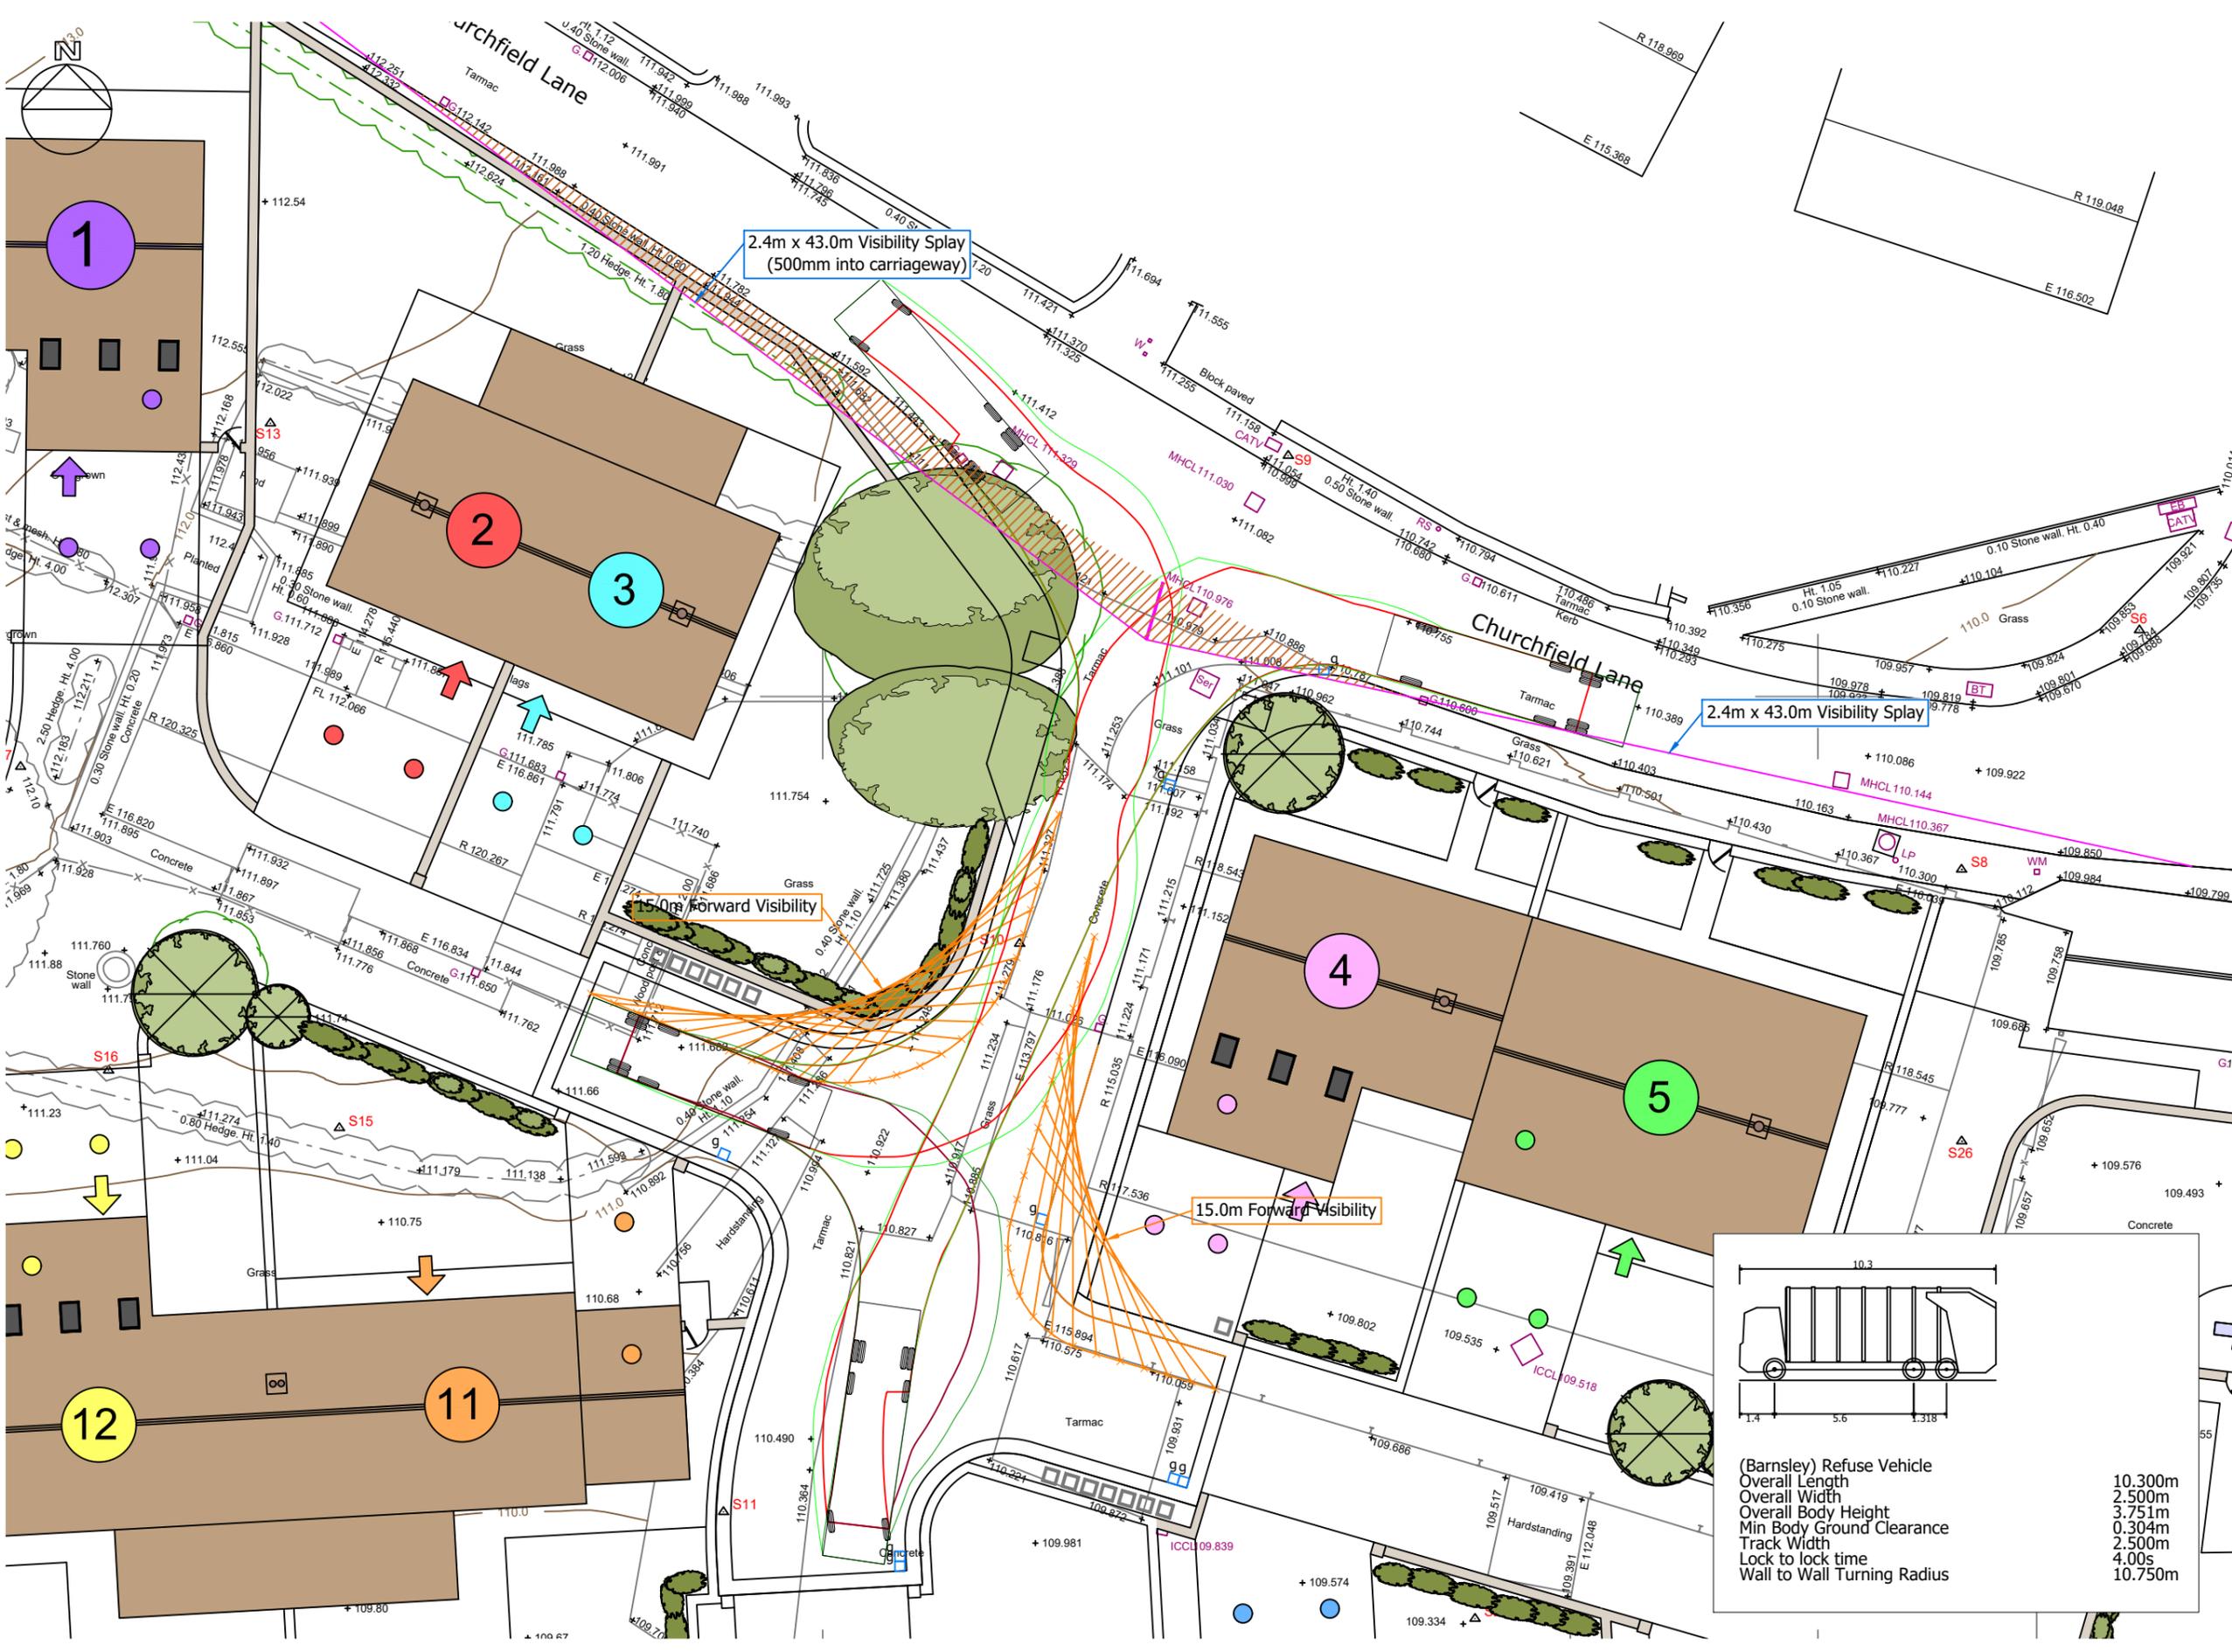

(Barnsley) Refuse Vehicle
 Overall Length 10.300m
 Overall Width 2.500m
 Overall Body Height 3.751m
 Min Body Ground Clearance 0.304m
 Track Width 2.500m
 Lock to lock time 4.00s
 Wall to Wall Turning Radius 10.750m