
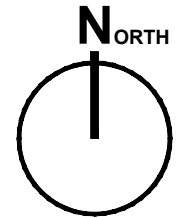


# Wakefield Road, Athersley, Smithies, Barnsley

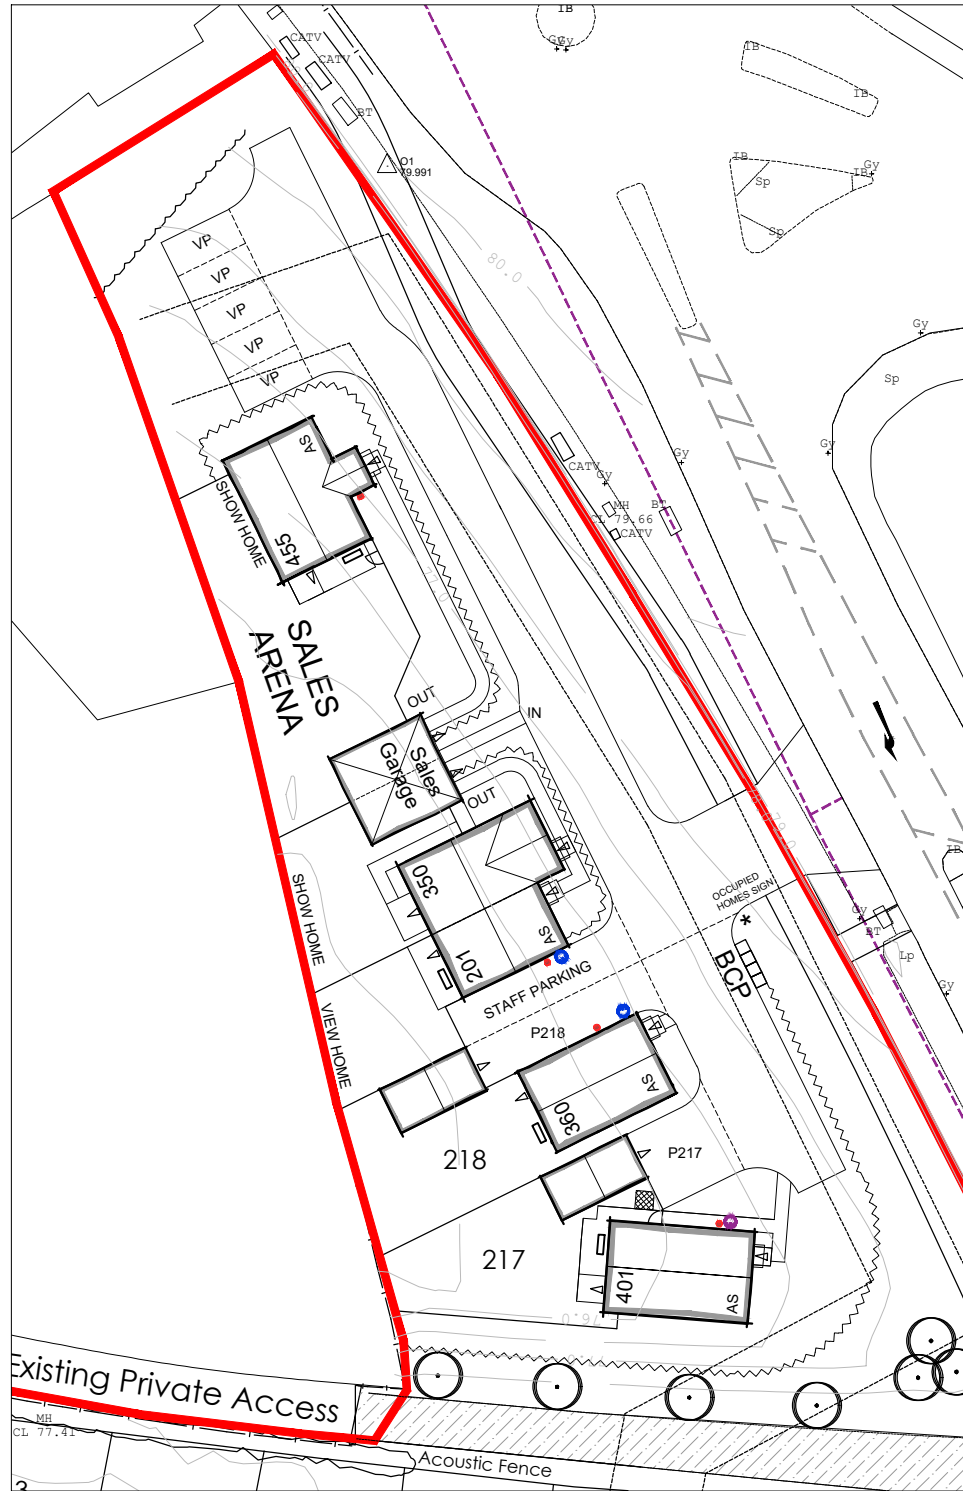

Sales Arena Extract

Post Completion

A	ML	Sewer easement shown.	01.04.26
Rev	By	Note	Date

Status	Sketch
	Sketch Planning Tender Construction As Built

**PRA** Architecture  
 55 The Tannery . Lawrence Street . York . YO10 3WH T:01904 653772  
 E:mail@pra-architecture.com W: www.pra-architecture.com

PROJECT	Smithies, Barnsley		
TITLE	Sales Arena		
CLIENT	Gleeson		
DATE	12.03.26	SCALE	1:500@A3
DRAWING	1225.14	REVISION	A
DRAWN	ZC	CHECKED	SH

Do not scale from this drawing except for planning purposes. This drawing and any designs thereon are the copyright of PRA Architecture Ltd.

# Sales Arena