



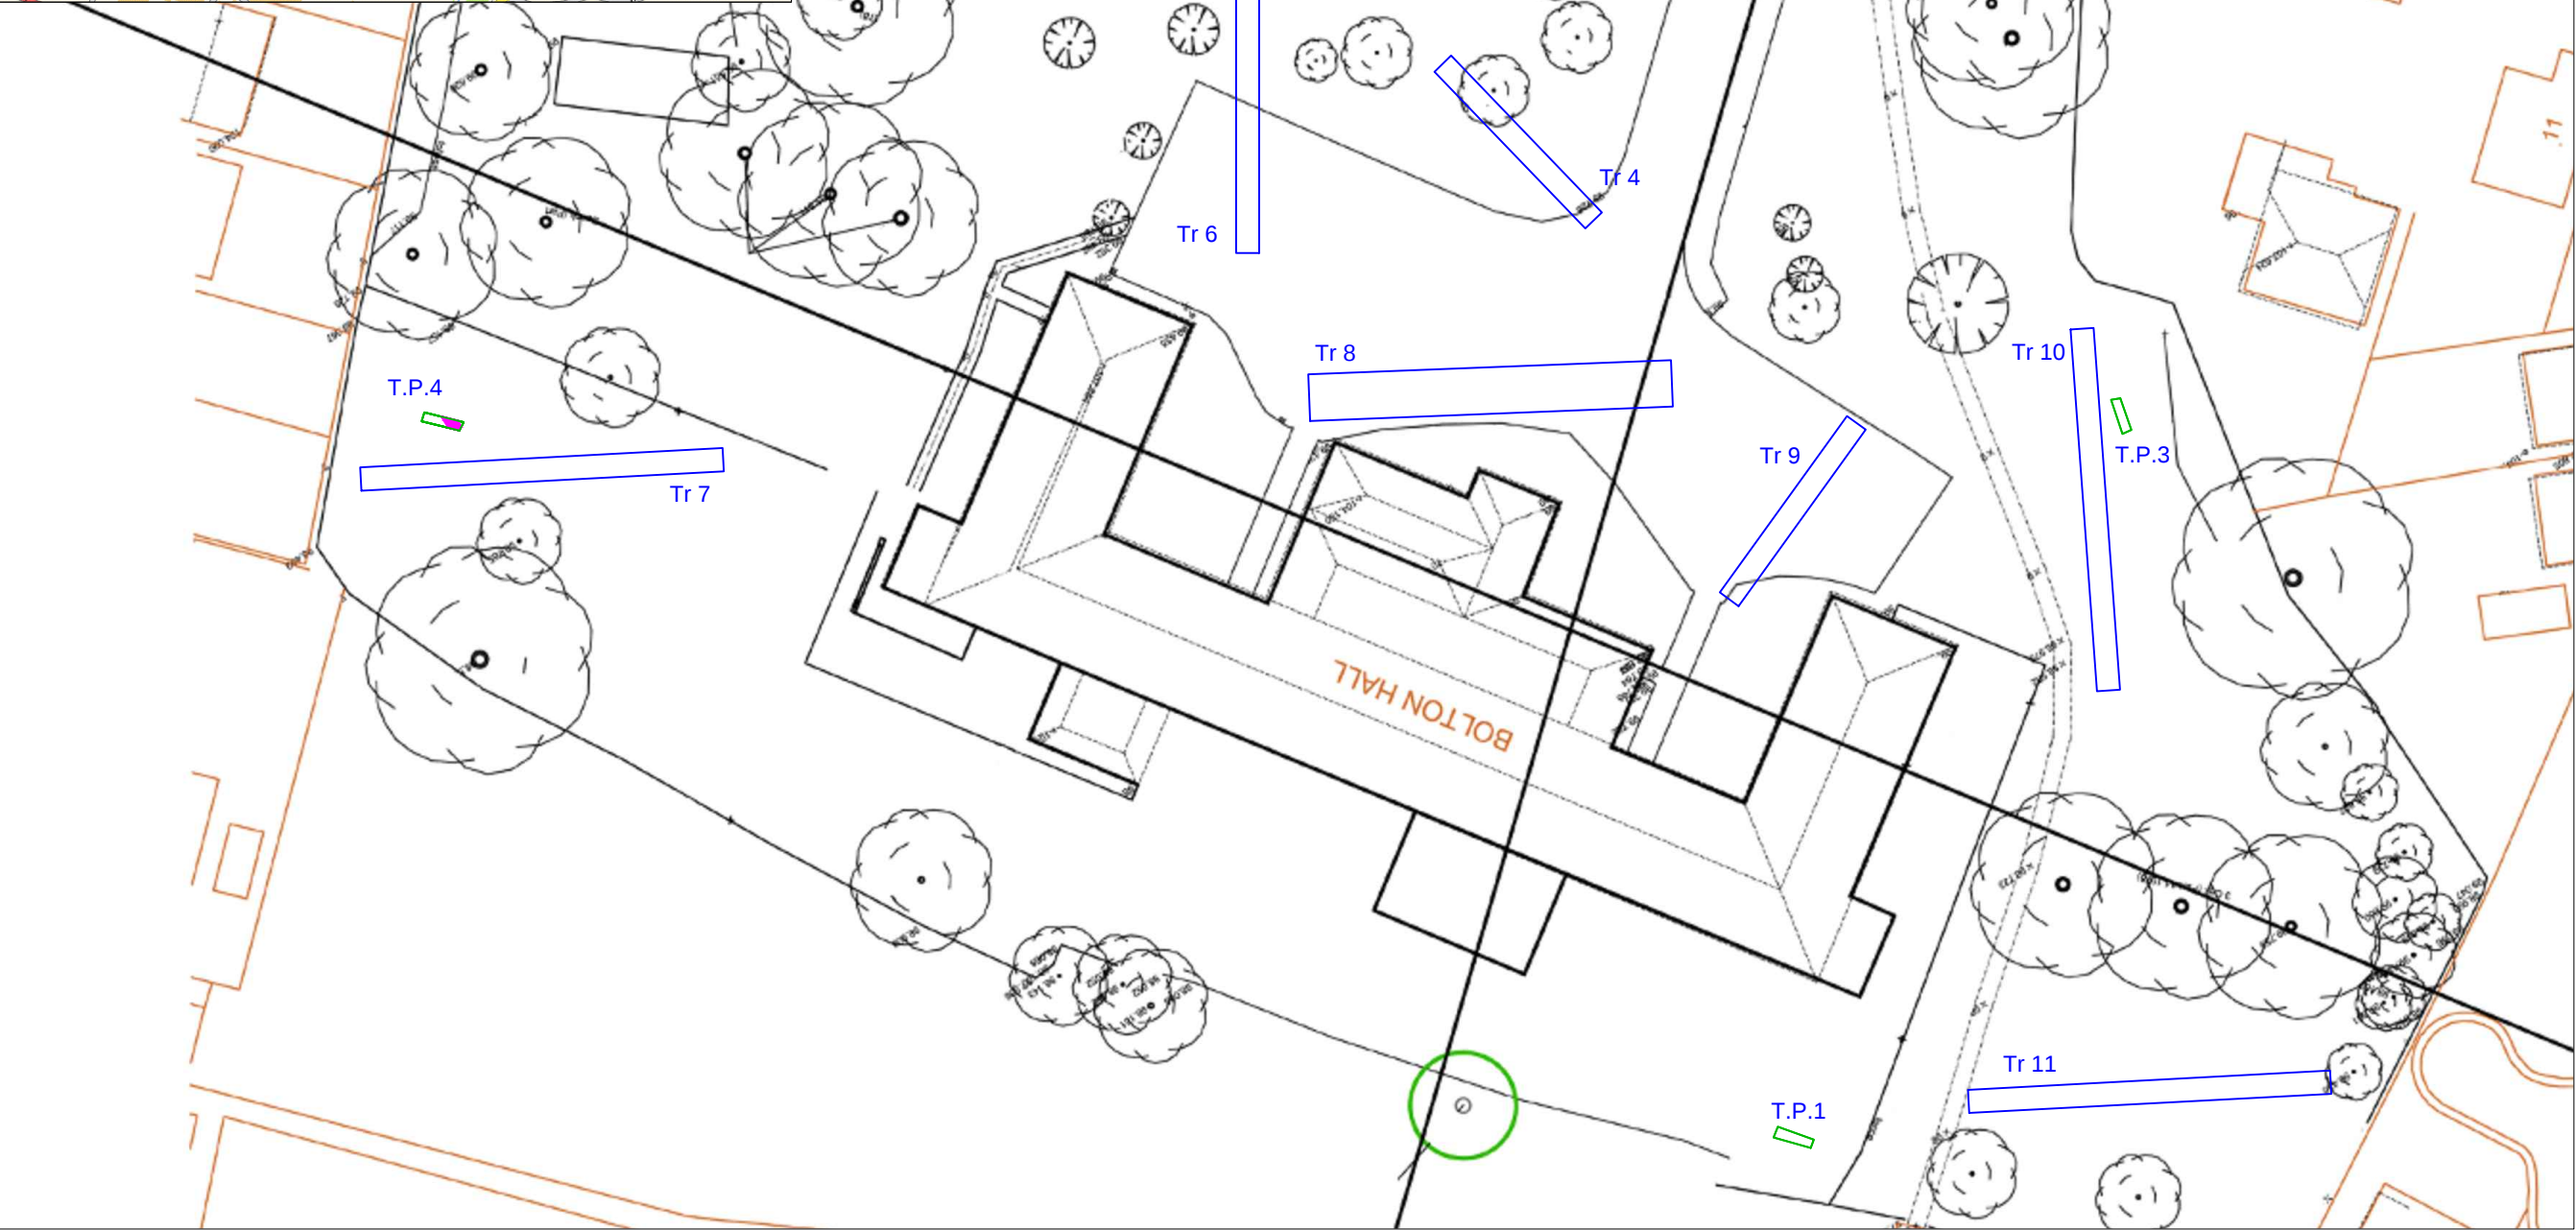

Key:

- Proposed trench location
- Geotechnical Pit
- Possible demolition event associated with Bolton Hall
- Modern Feature

Reproduced with the permission of Ordnance Survey on behalf of The Controller of Her Majesty's Stationary Office, © Crown copyright. CFA Archaeology Ltd, Old Engine House, Eskmills Park, Musselburgh EH21 7PQ AL100034785

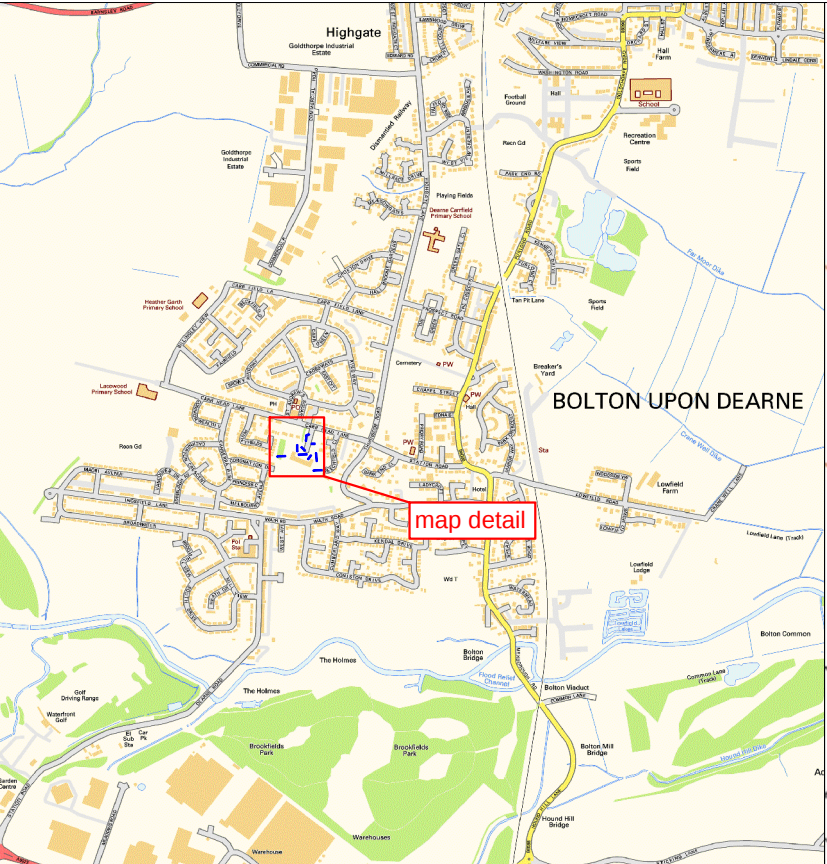

CFA
ARCHAEOLOGY LTD

CFA ARCHAEOLOGY LTD
Office 5
Ecclesfield Business Centre
46 Stocks Hill, Ecclesfield
Sheffield, S35 9YT
T: 0114 327 1108
M: 07469 853 850
sheffield@cfa-archaeology.co.uk
www.cfa-archaeology.co.uk

Title:
Trench Location plan

Project:
**Bolton Hall, Carr Head Lane,
Bolton-Upon-Dearne, South
Yorkshire**

Client:
The House Crowd

Scale at A3:
1:500

Drawn by: SW	Checked: RH	Date: 17/01/2017
------------------------	-----------------------	----------------------------

Report.No: WSI	Fig. No: 1
--------------------------	----------------------