




STREET SCENE A-A



STREET SCENE B-B



STREET SCENE C-C

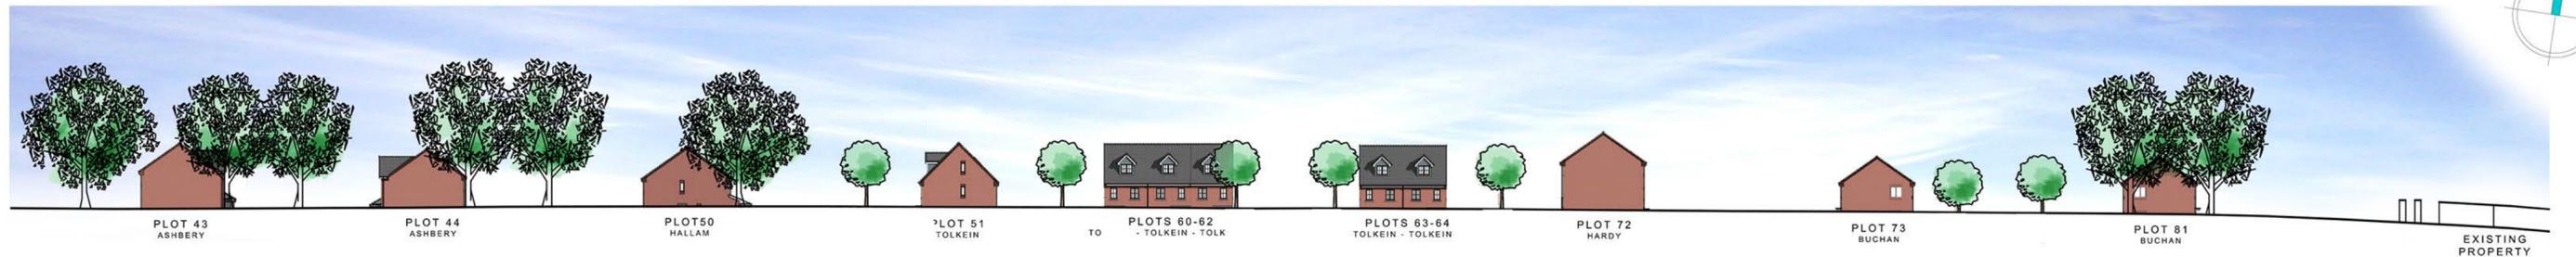

STREET SCENE D-D @ 1:500



Revision notes:		
Rev:	Date:	Revision:

Drawing Number: 81121.04
Client: Miller Homes Yorkshire Office

Project: Carrington Avenue Barnsley
Drawing Title: Street Scenes

Date: April 2016
Scale @ A2: 1:200/1:500
Revision: --



STEN Architecture Ltd Suite 10, Unit 3, Benton Office Park, Bennett Avenue, Horbury, Wakefield, WF4 5RA Telephone: 01924 669424
Web: www.sten-architecture.co.uk Twitter: @STEN_arch Facebook: stenarchitecture LinkedIn: Sten Architecture

