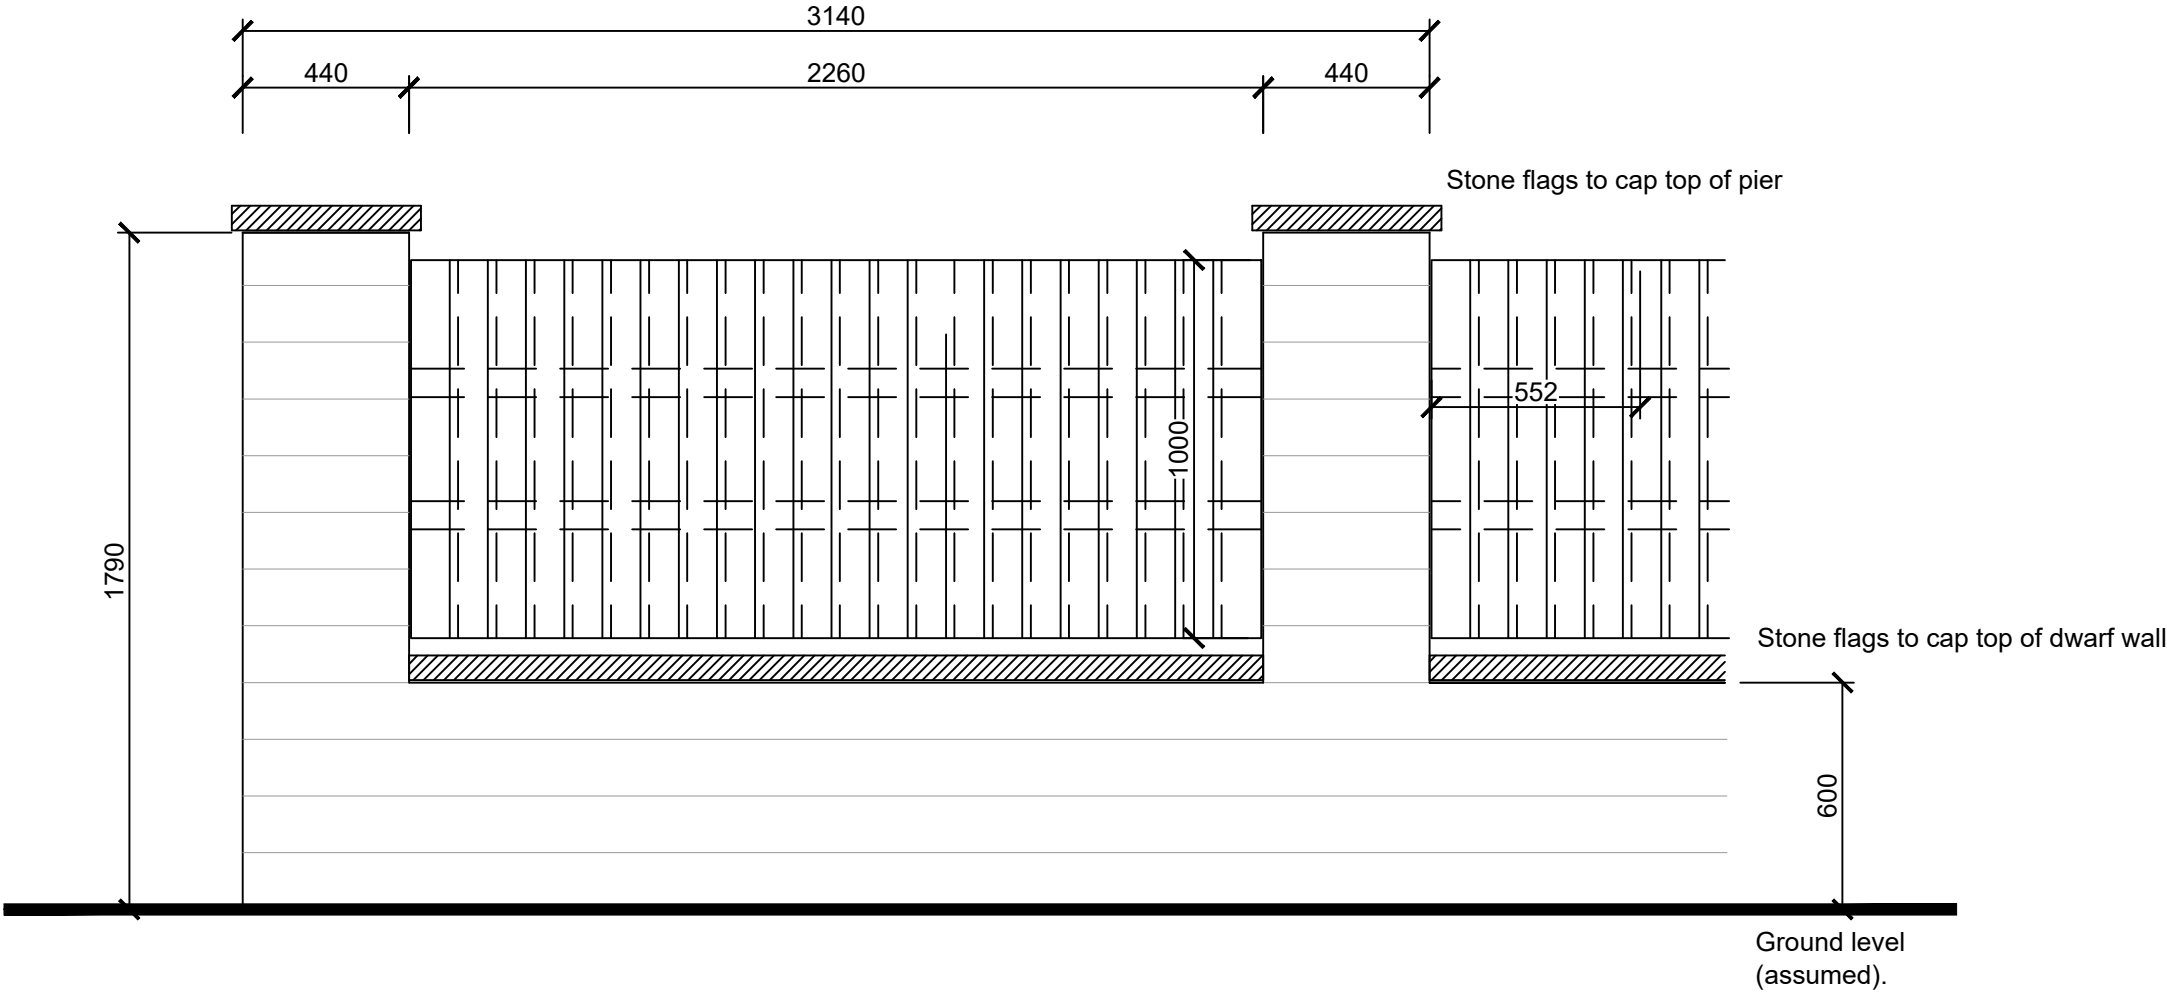


|      |              |     |       |
|------|--------------|-----|-------|
| REV. | DESCRIPTION: | BY: | DATE: |
|------|--------------|-----|-------|

Suite 4, Unit 1,  
Benton Office Park,  
Bennett Avenue,  
Horbury,  
Wakefield,  
WF4 5RA  
Tel: 01924 669424

Web: [www.sten-architecture.co.uk](http://www.sten-architecture.co.uk)  
TSitter: @STEN\_arch  
Facebook: [stenarchitectureitd](https://www.facebook.com/stenarchitectureitd)  
Linkedin: [Sten Architecture](https://www.linkedin.com/company/sten-architecture)

|                                                             |                      |                                                   |                |
|-------------------------------------------------------------|----------------------|---------------------------------------------------|----------------|
| CLIENT:<br>Barratt and David Wilson Homes<br>Yorkshire West |                      | TITLE:<br>Planning Drawings<br>1800mm Screen Wall |                |
| SITE:<br>Penistone                                          | SCALE AT A3:<br>1:20 | DATE:<br>06.02.20                                 | CHECKED:<br>TW |
|                                                             | PROJECT NO:<br>2001  | DRAWING NO:<br>2001.B.03                          | REVISION:      |