

Drawing No.	Rev No.
MCW001 -004	A




IF IN DOUBT ASK!

SCALE BARS

1:100	1	2	3	4	5
1:200	2	4	6	8	10
1:500	5	10	15	20	25
1:1250	25	50			

DO NOT SCALE: Contractor to check all dimensions and report any omissions or errors

NOTES

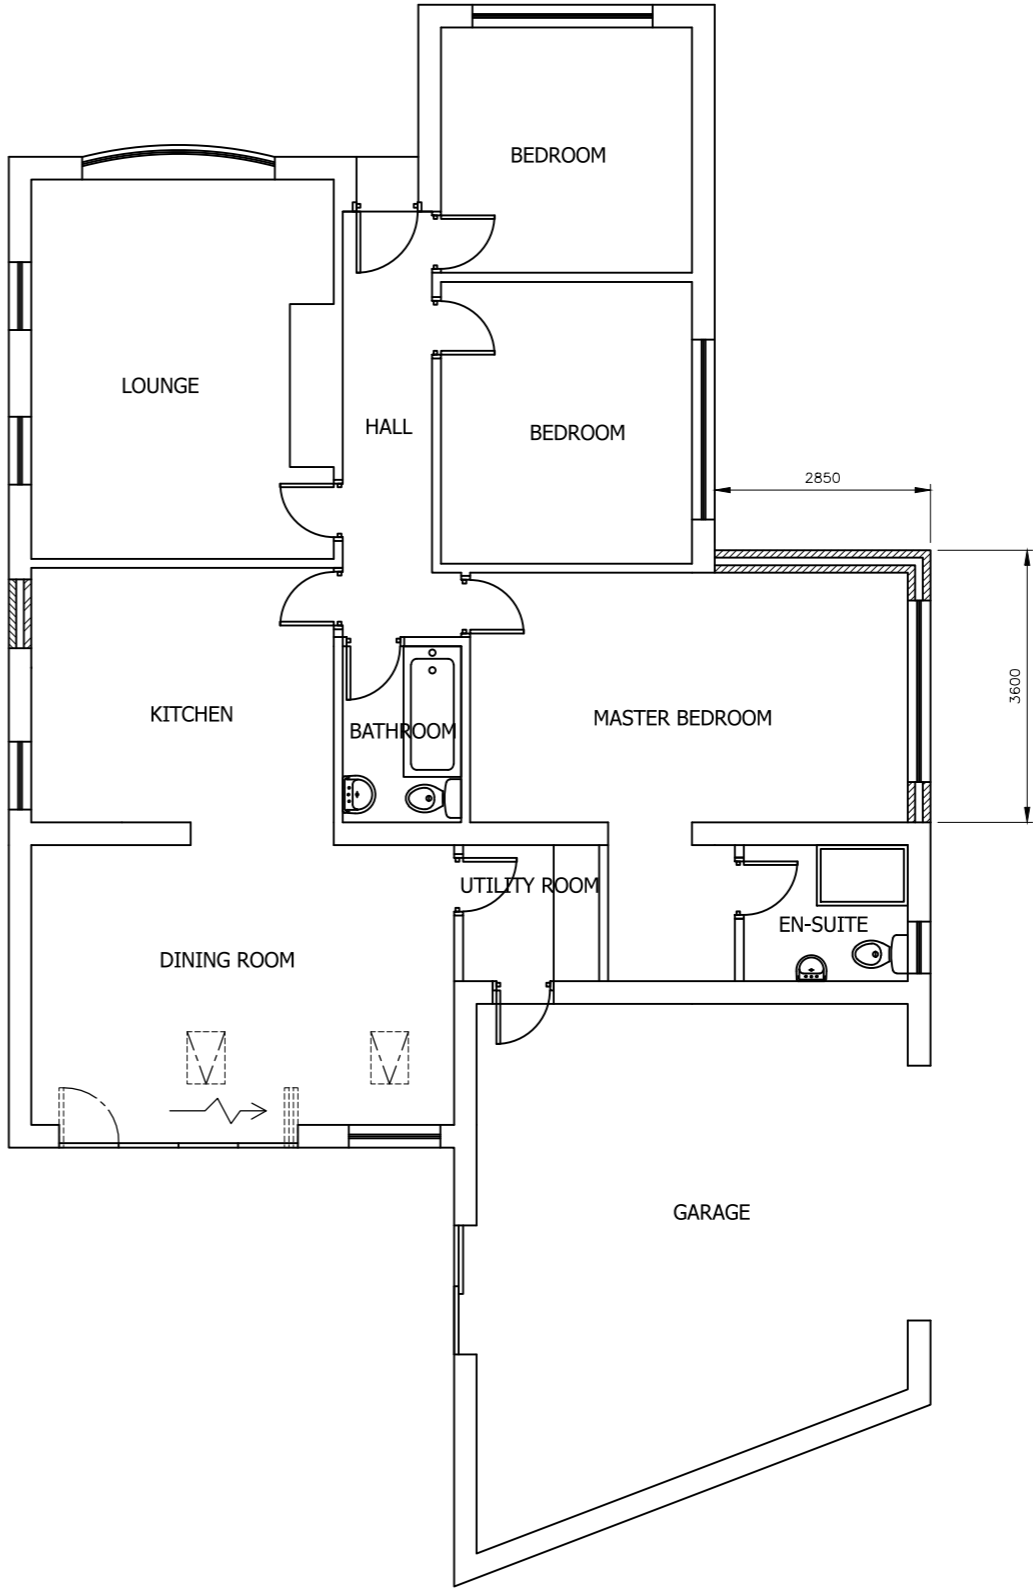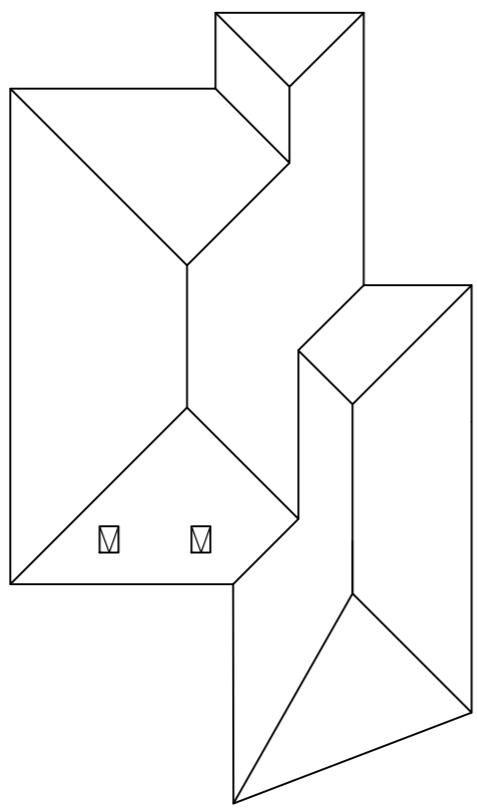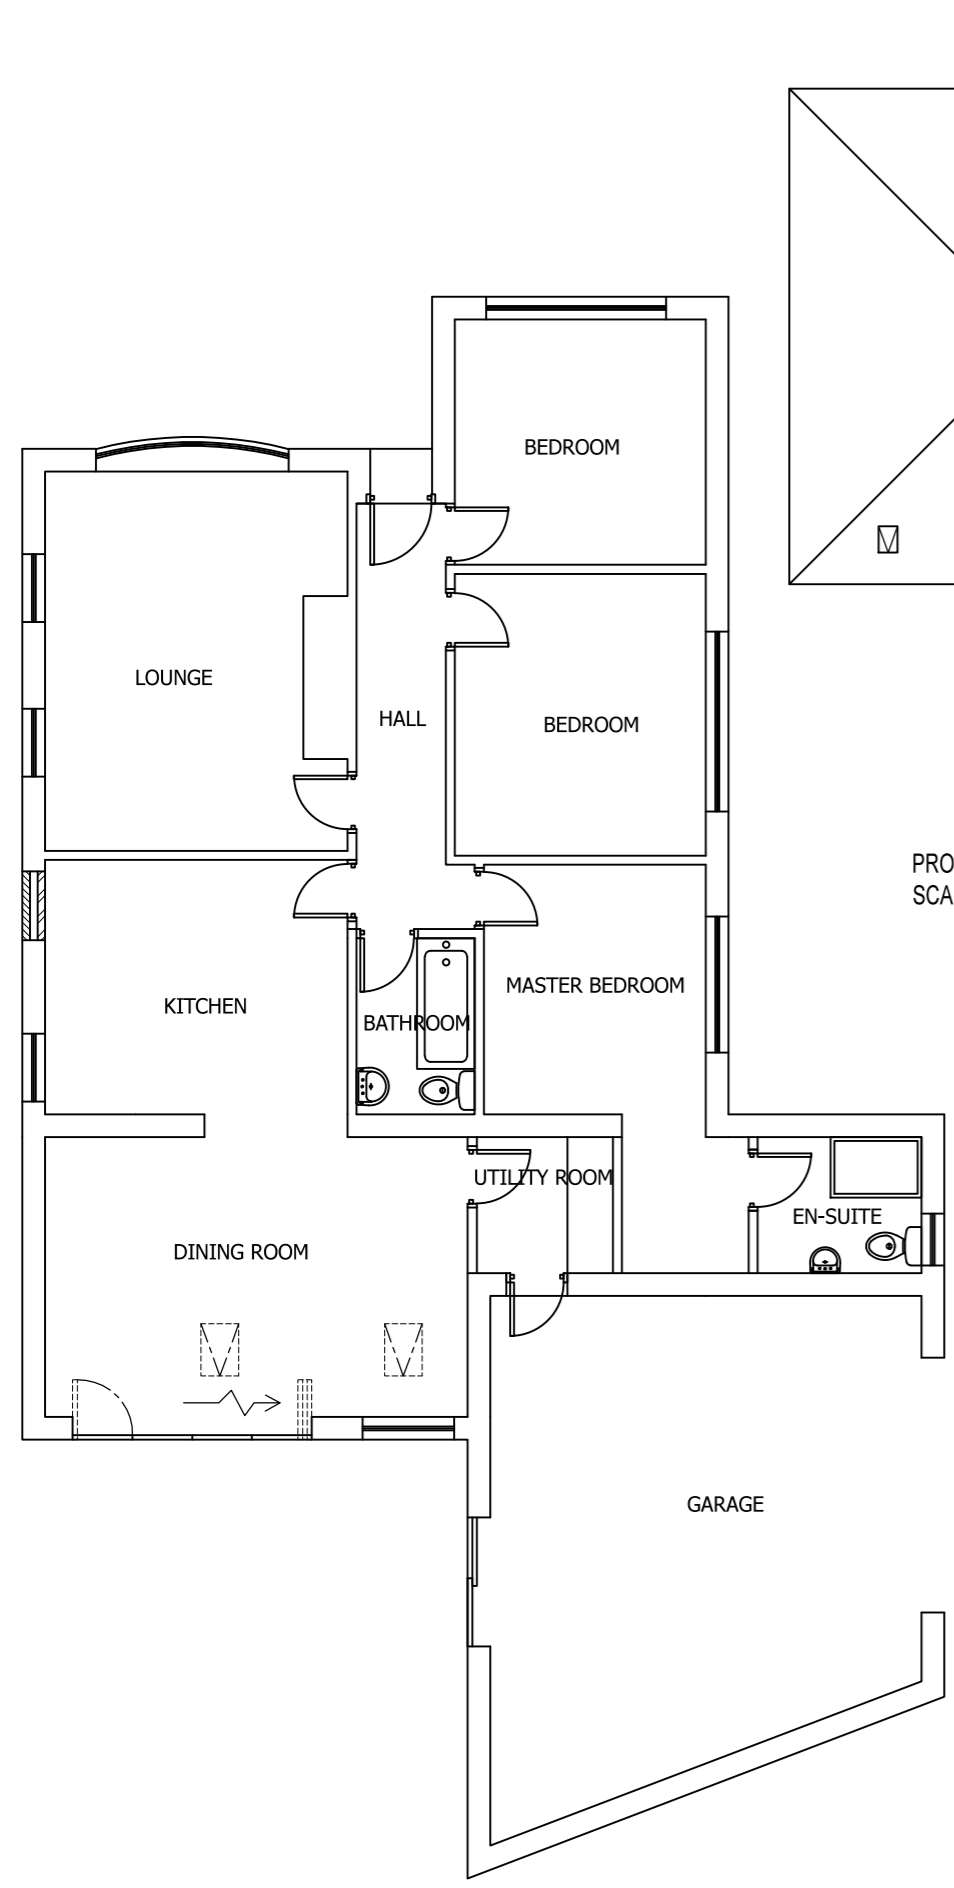

Rev	Description	By	Chk	App	Date
A	Roof changed to hipped	JRB			02/06/26

JRB DESIGNS Ltd
1 Saville Road
Cudworth
Barnsley
S72 8LT
Tel: 01226 383542
Fax: 01226 380078
Mob: 07970 541192
Email: john@jrbdesigns.co.uk
This drawing is copyright. © jrbdesigns Ltd.

Client **MR. C WHITE**

Drawing Title **PROPOSED PLANS**

Address **1 REDTHORPE CREST
REDBROOK
BARNSELY
S75 1JE**

Project Title: **PROPOSED SINGLE STOREY
FRONT EXTENSION**

Purpose of Issue: **PLANNING**

Drawing Status **FIRST ISSUE**

Scale at A3 AS SHOWN	Drawn By JRB	Date 16/04/2026
Checked By	Date 16/04/2026	Approved By Date 16/04/2026

Project No. MCW001	Drawing No. 004	Revision A
------------------------------	---------------------------	----------------------

APPROVAL INFORMATION TENDER CONTRACT CONSTRUCTION