

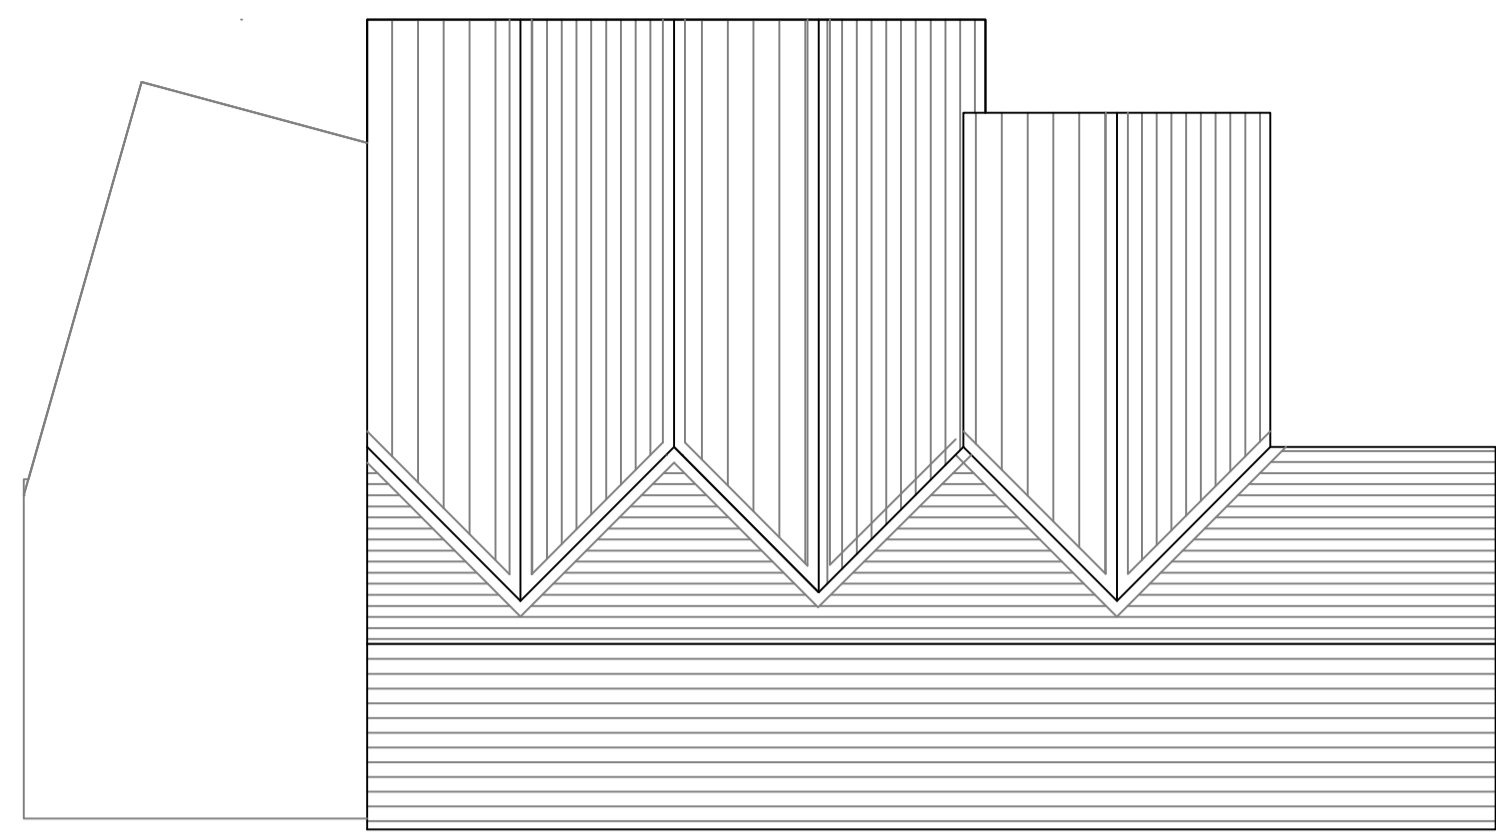


this drawing and the building works depicted are the copyright of ARCIDOODLE LLP and may not be reproduced or amended except by written permission. no liability will be accepted for amendments made by other persons.


all dimensions to be checked on site and architect notified of any discrepancies prior to commencement. do not scale.

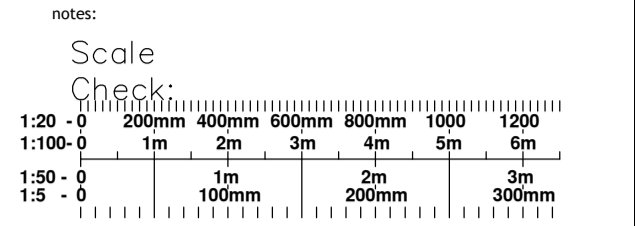

FRONT ELEVATION - AS PROPOSED

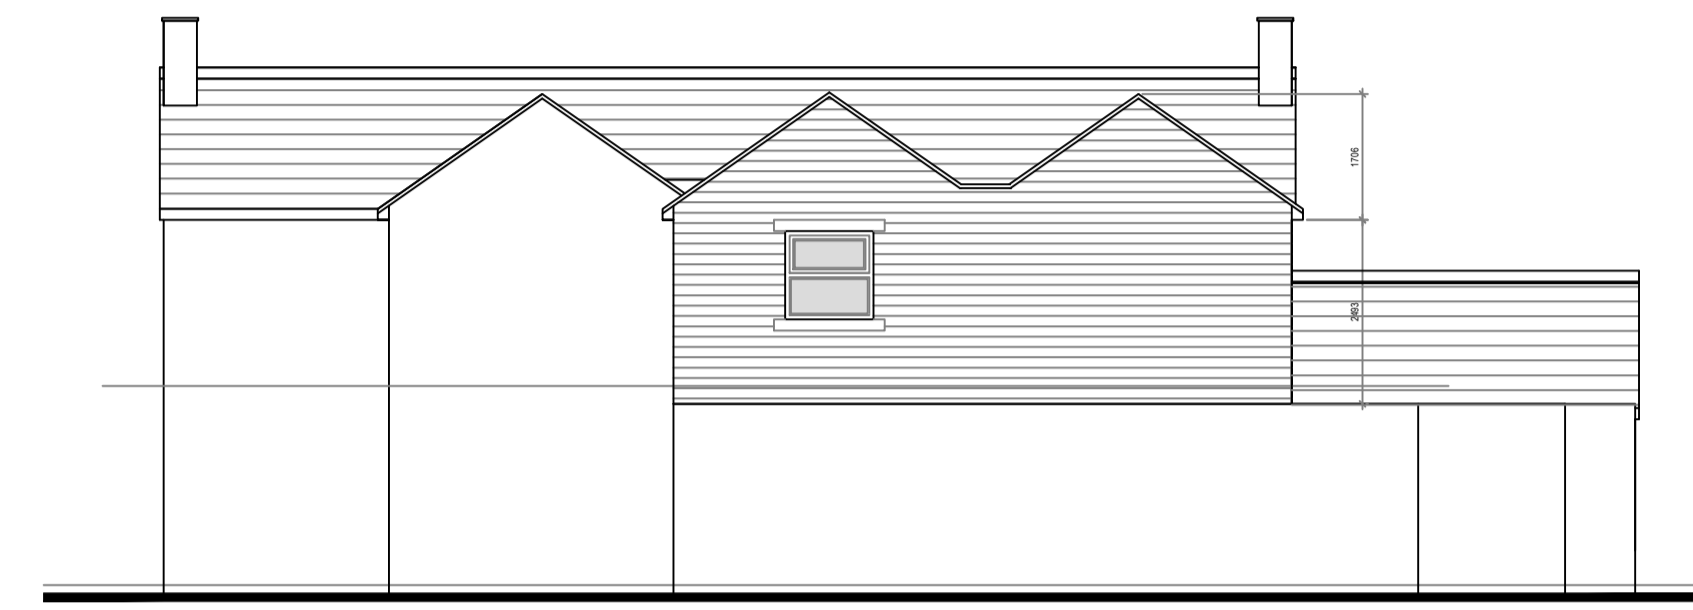



REAR ELEVATION - AS PROPOSED

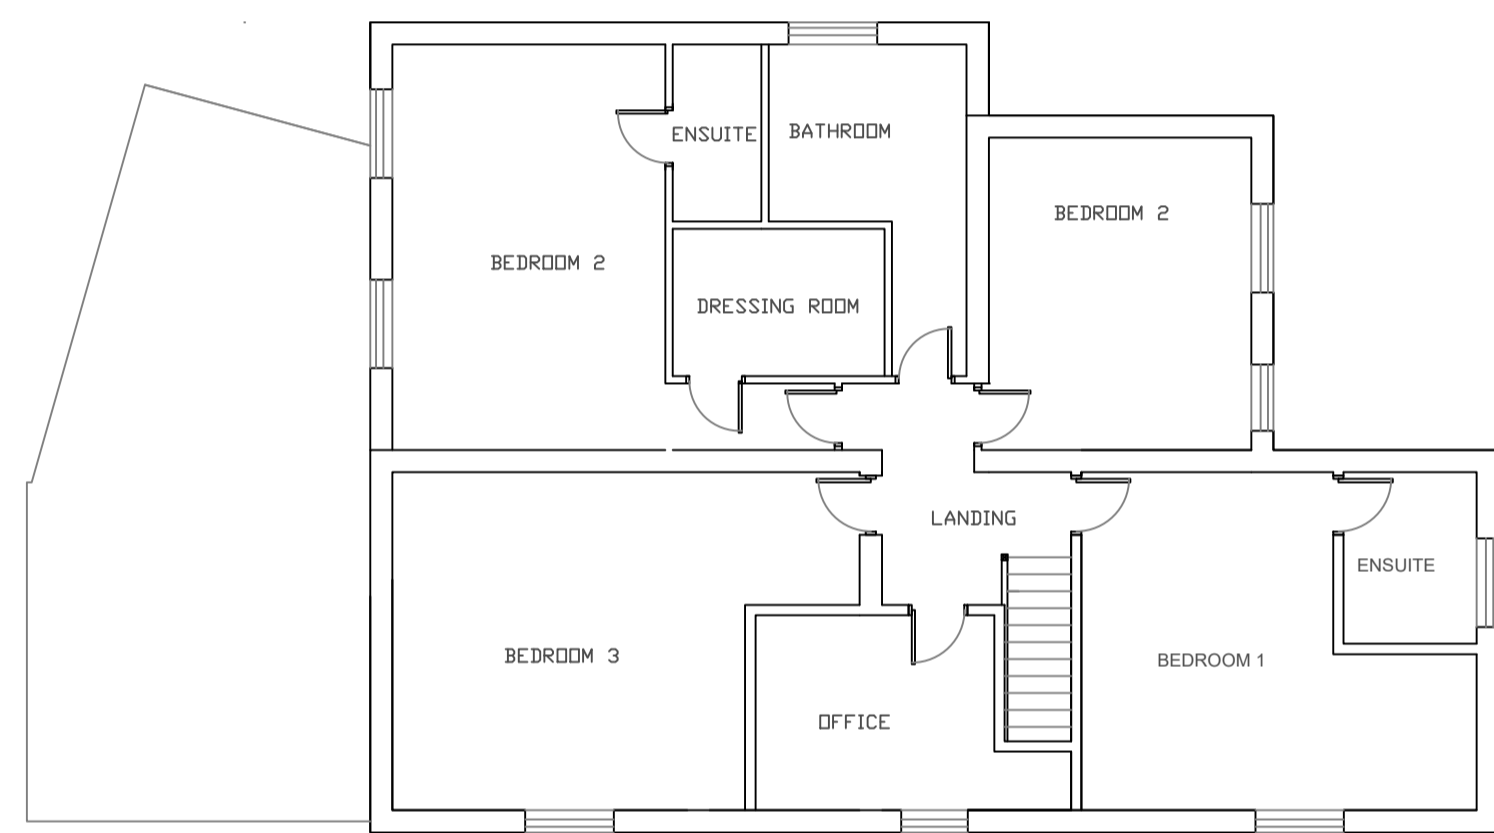

SIDE ELEVATION - AS PROPOSED



SIDE ELEVATION - AS PROPOSED

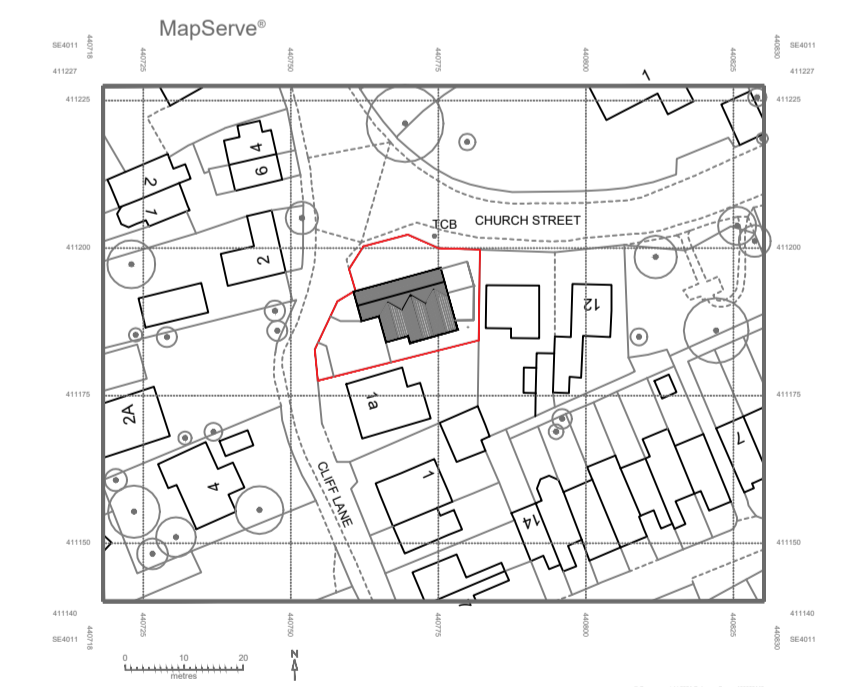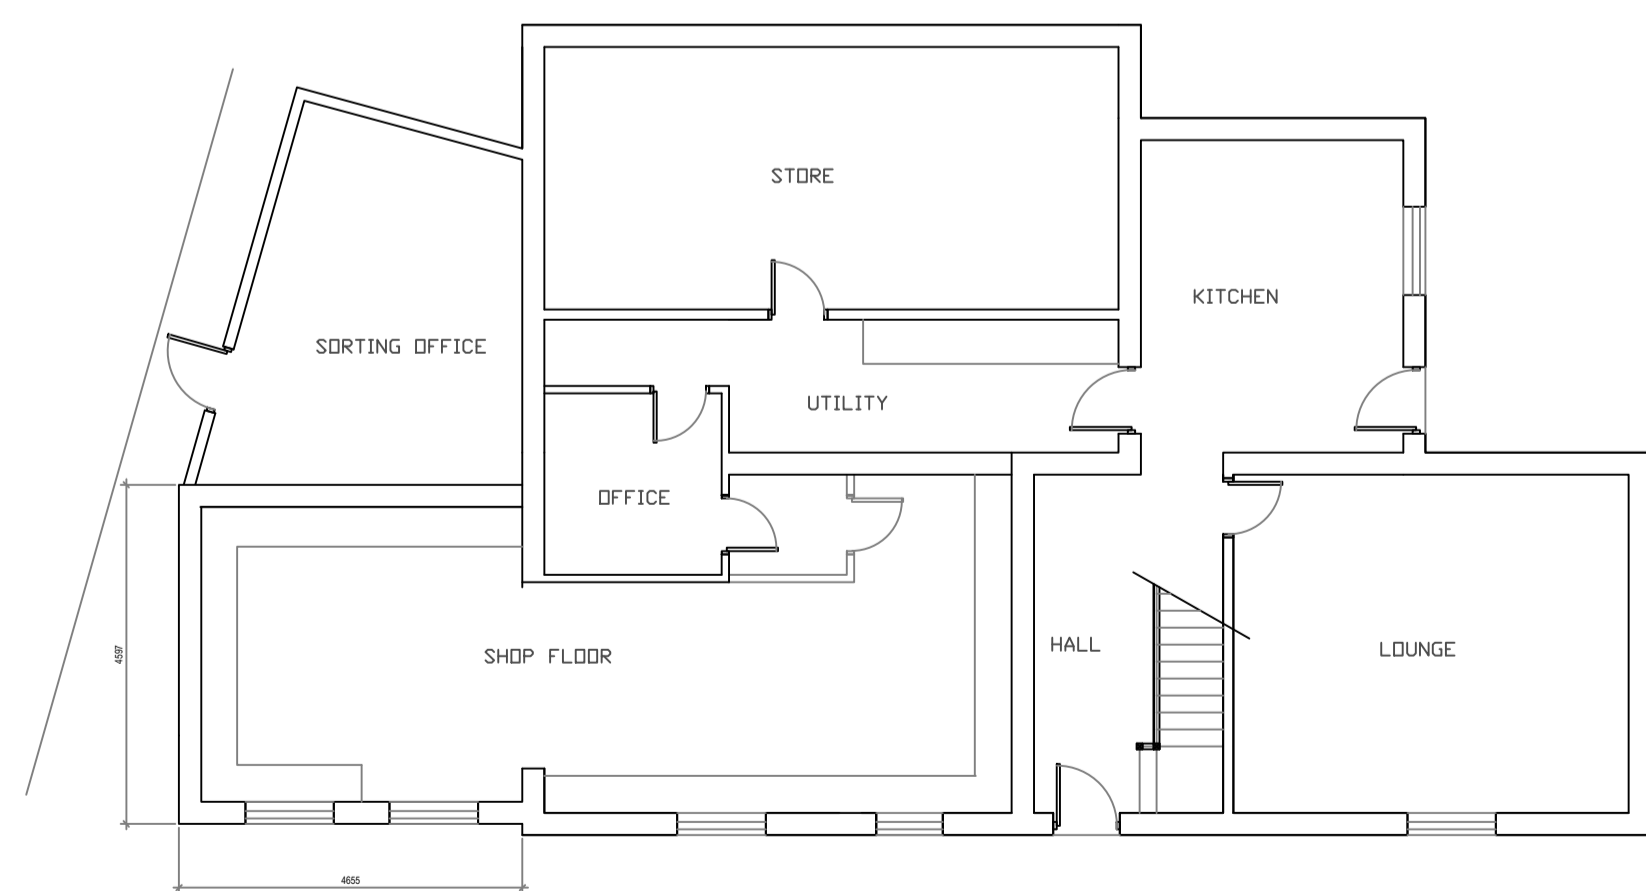

ARCIdoodle

PLANNING PERMISSION

SUKHRAJI DHALIWAL
Rear First Floor Extension and Front Single Storey Extension to 8 Church Street S72 9JR
Plans and Elevation
AS PROPOSED

RH date: OCT 2024 scale @ A1: 1:100

2024-01187 dng no: 102B

27 Old Gloucester Street WC1N 3AX
M: 07850 328163 arcidoodle@gmail.com

