

NOTE
 Drawing use for status issued for only. Feasibility & Planning drawings are not intended for construction or manufacture. J Mahoney Architects Ltd cannot accept any responsibility for issues arising due to this.


All dimensions to be checked on site and any discrepancies to be notified prior to the commencement of work.

Do not scale from this drawing. If in doubt ask

© J Mahoney Architects

Scale 1:1250

OS information shown purchased from Streetwise maps
 © Crown Copyright and database rights 2024 OS 100047474.

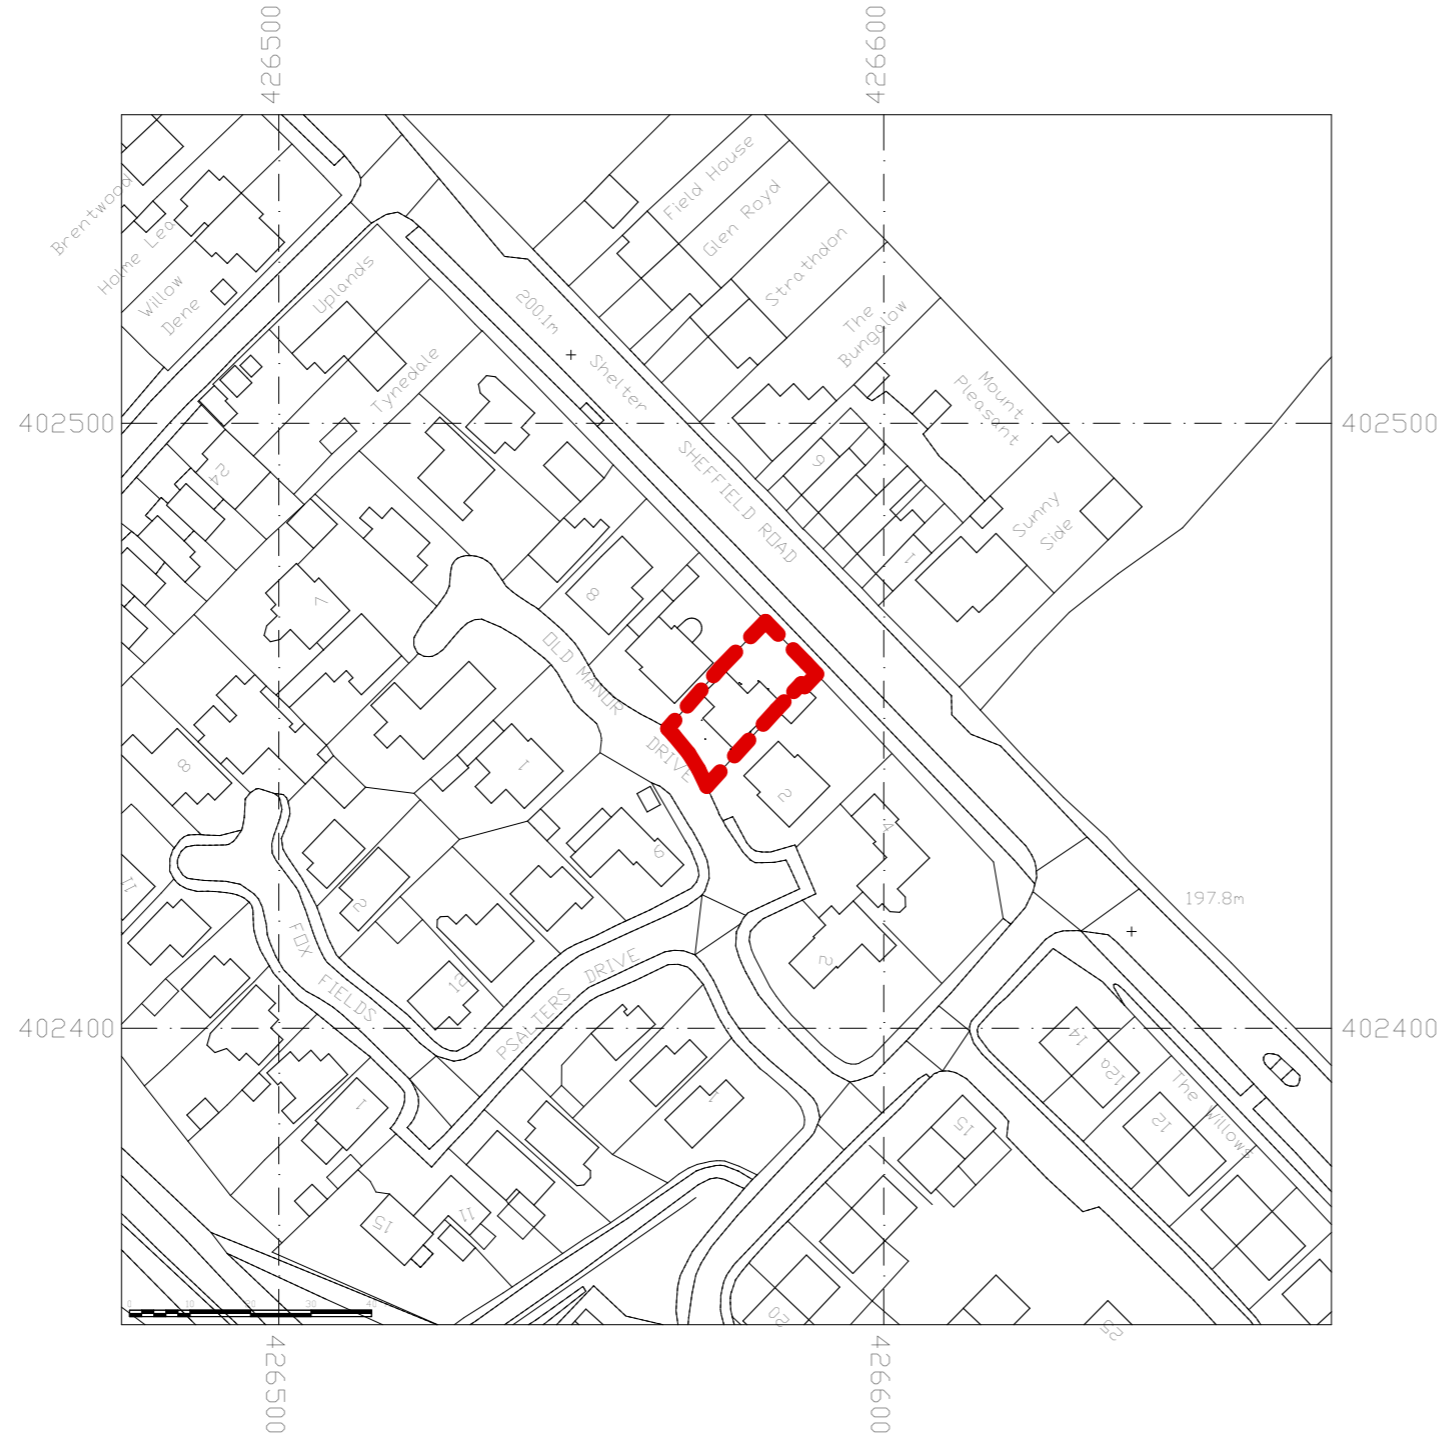

A	Initial issue	26/07/24	JFM
Rev	Revision Notes	Date	Initial

status **PLANNING**

J Mahoney Architects
 Design & Planning
 J Mahoney Architects,
 25 Millstones, Oxspring
 Sheffield, S36 8WZ
 Tel: 07577572695
 Email: Jmahoneyarchitects@gmail.com

client
Paul & Celine Chapman

job title
**4 Old Manor Drive
 Oxspring
 Sheffield
 S36 8ZY**

drg title
Site Location Plan

date **July 2024** drawn **JFM**

scale **1:1250** sheet **A3**

drwg no & revision
PCC-JMA-ZZ-00-DR-A-(01)099A