
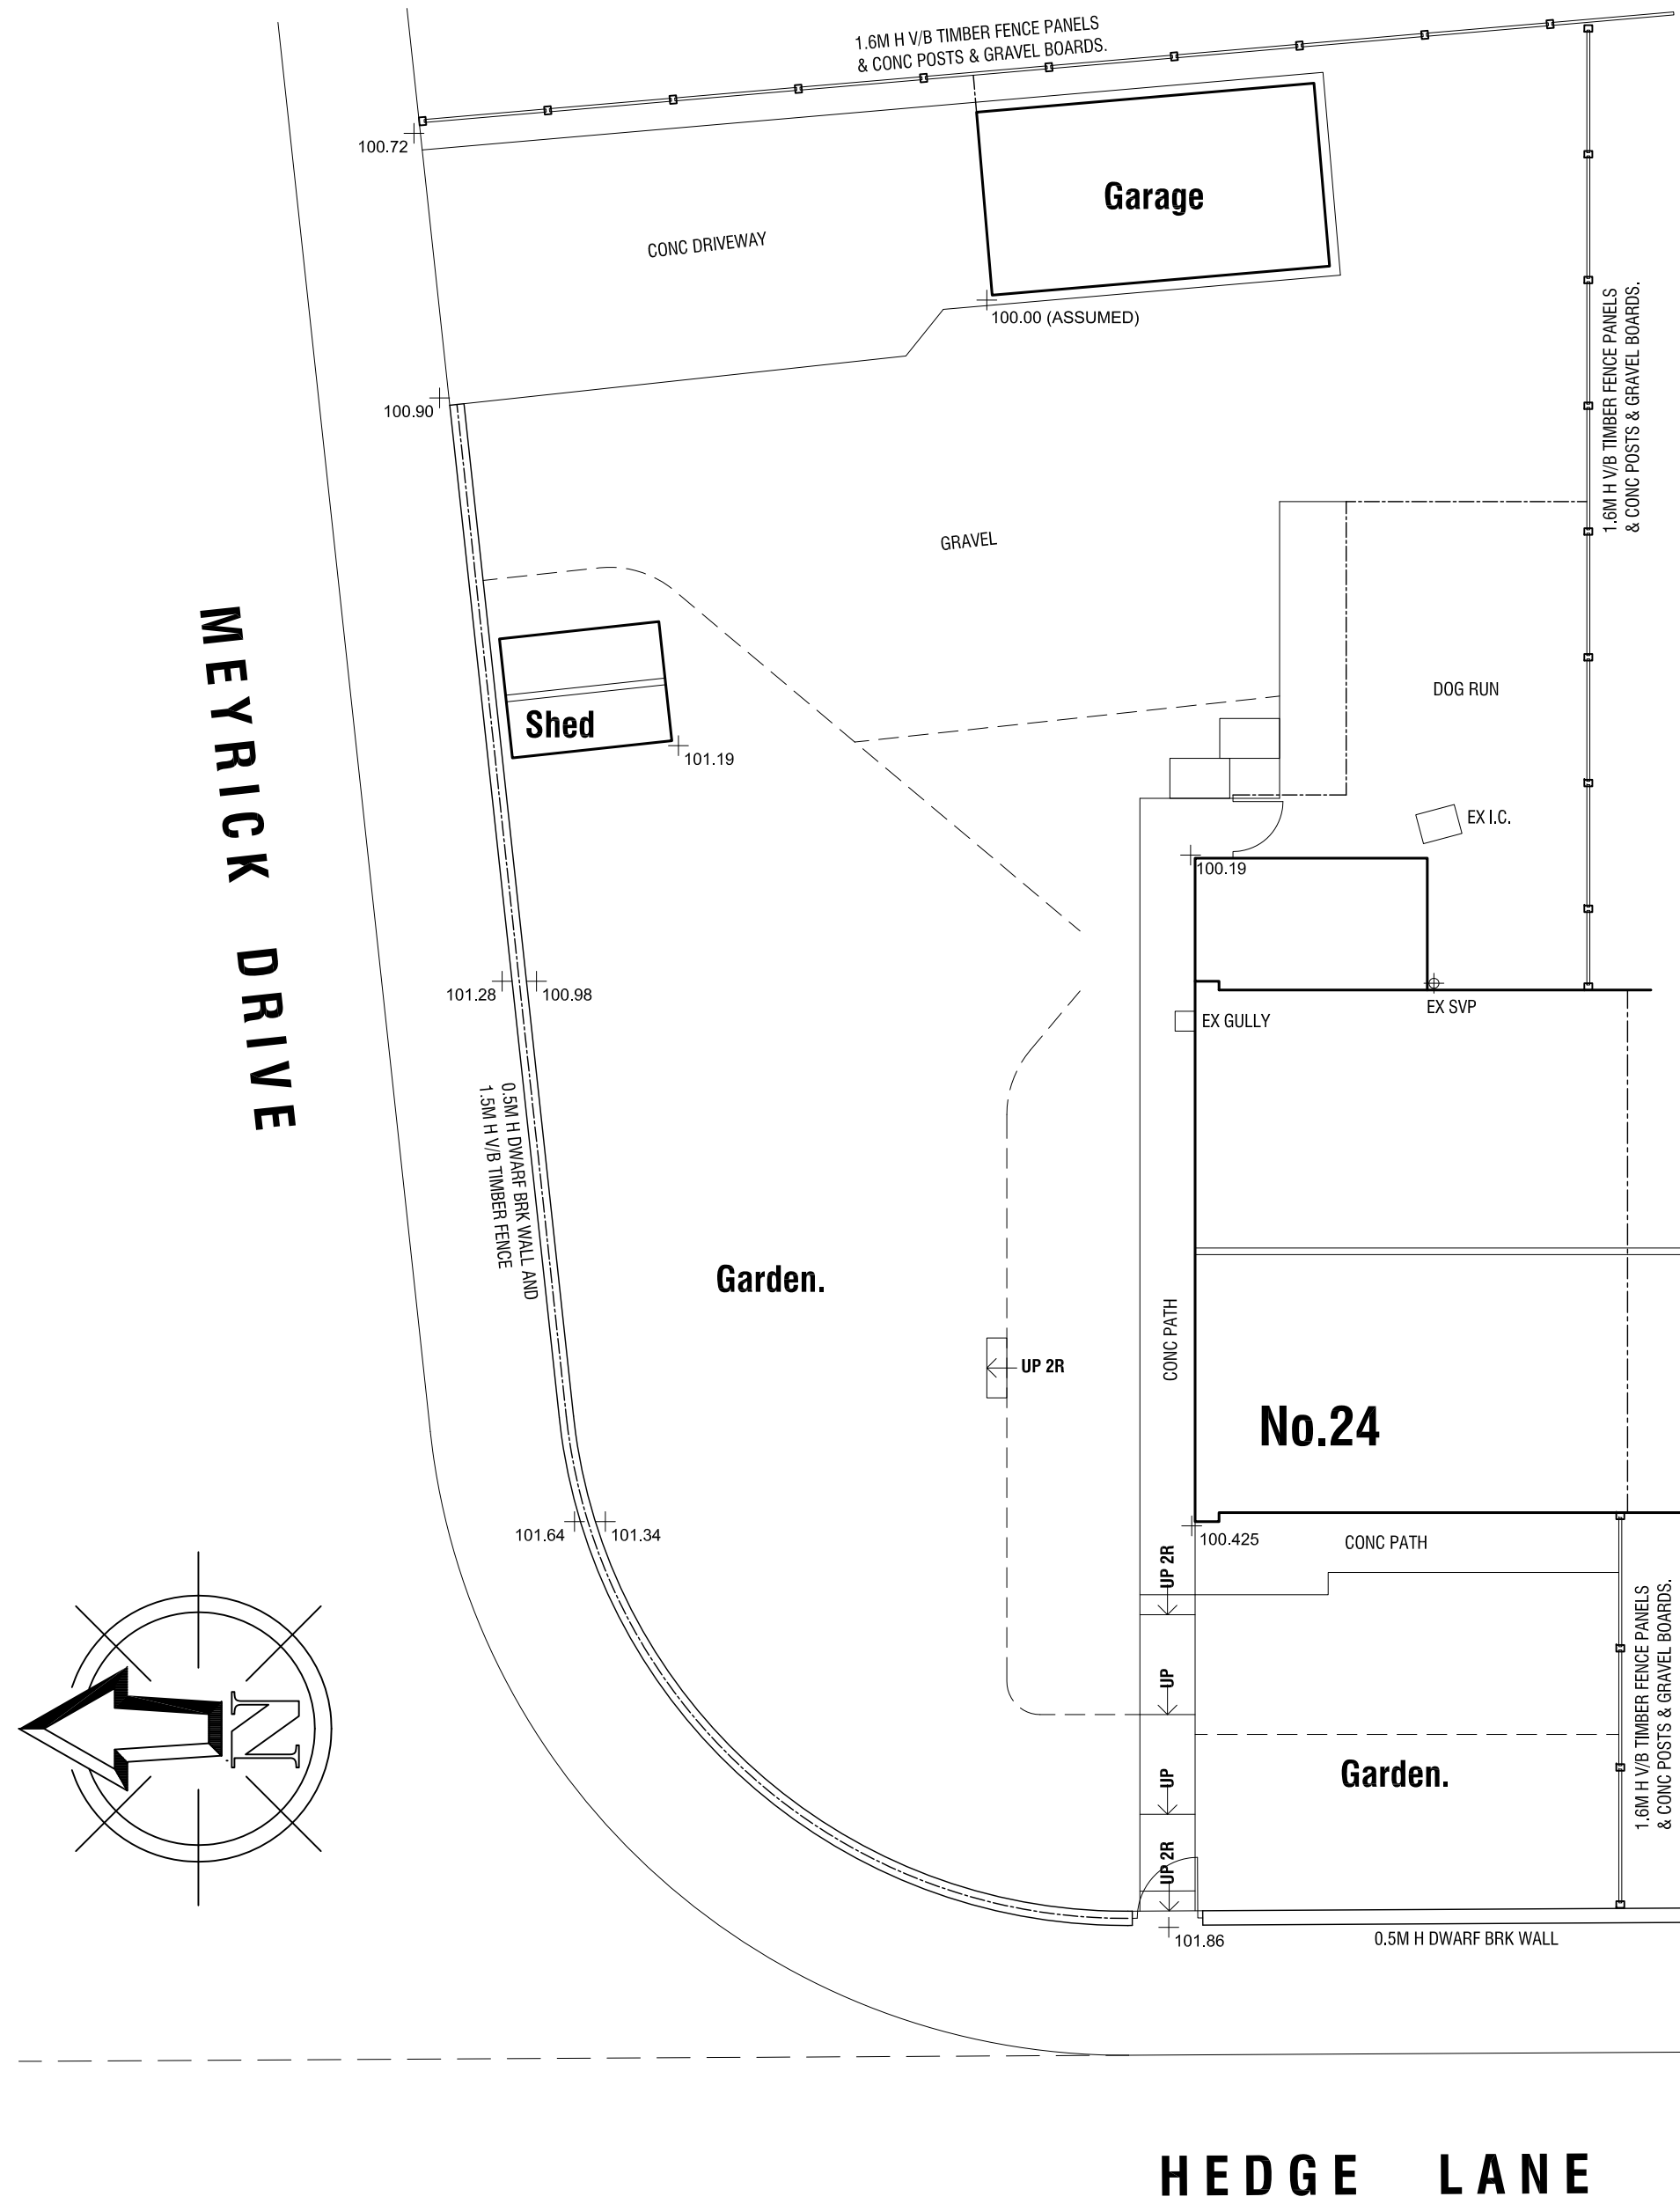


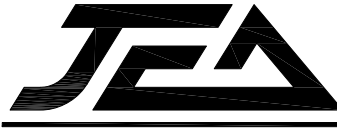

|   |      |                |      |
|---|------|----------------|------|
| Revision   | Date | Description    |      |
| PROPOSED NEW DWELLING,<br>24 HEDGE LANE, DARTON,<br>BARNSELEY, S75 5PJ.   |      |                |      |
| SITE SURVEY   |      |                |      |
| Mr & Mrs Jones.   |      |                |      |
| <br>Building Design Services   |      |                |      |
| JE Architectural Ltd<br>23 Windmill Road, Wombwell,<br>Barnsley, S73 8PW.<br>Tel: 01226 754507<br>Email: jealtd@btconnect.com                                                                                              |      |                |      |
| This drawing and the copyright is the Architectural Company's property and maybe used<br>or reproduced only by agreement. All Dimensions in Millimetres Unless specified<br>otherwise and subject to verification on site. |      |                |      |
| Scale: 1:100 @ A2   |      | Date: MAY 2021 |      |
| Ref: 202044   |      | Drwg No: 01    |      |
| 0 cm   | 2 cm | 4 cm           | 6 cm |