


NOTE
 Drawing use for status issued for only. Feasibility & Planning drawings are not intended for construction or manufacture. J Mahoney Architects Ltd cannot accept any responsibility for issues arising due to this.

All dimensions to be checked on site and any discrepancies to be notified prior to the commencement of work.

Do not scale from this drawing. If in doubt ask

© J Mahoney Architects

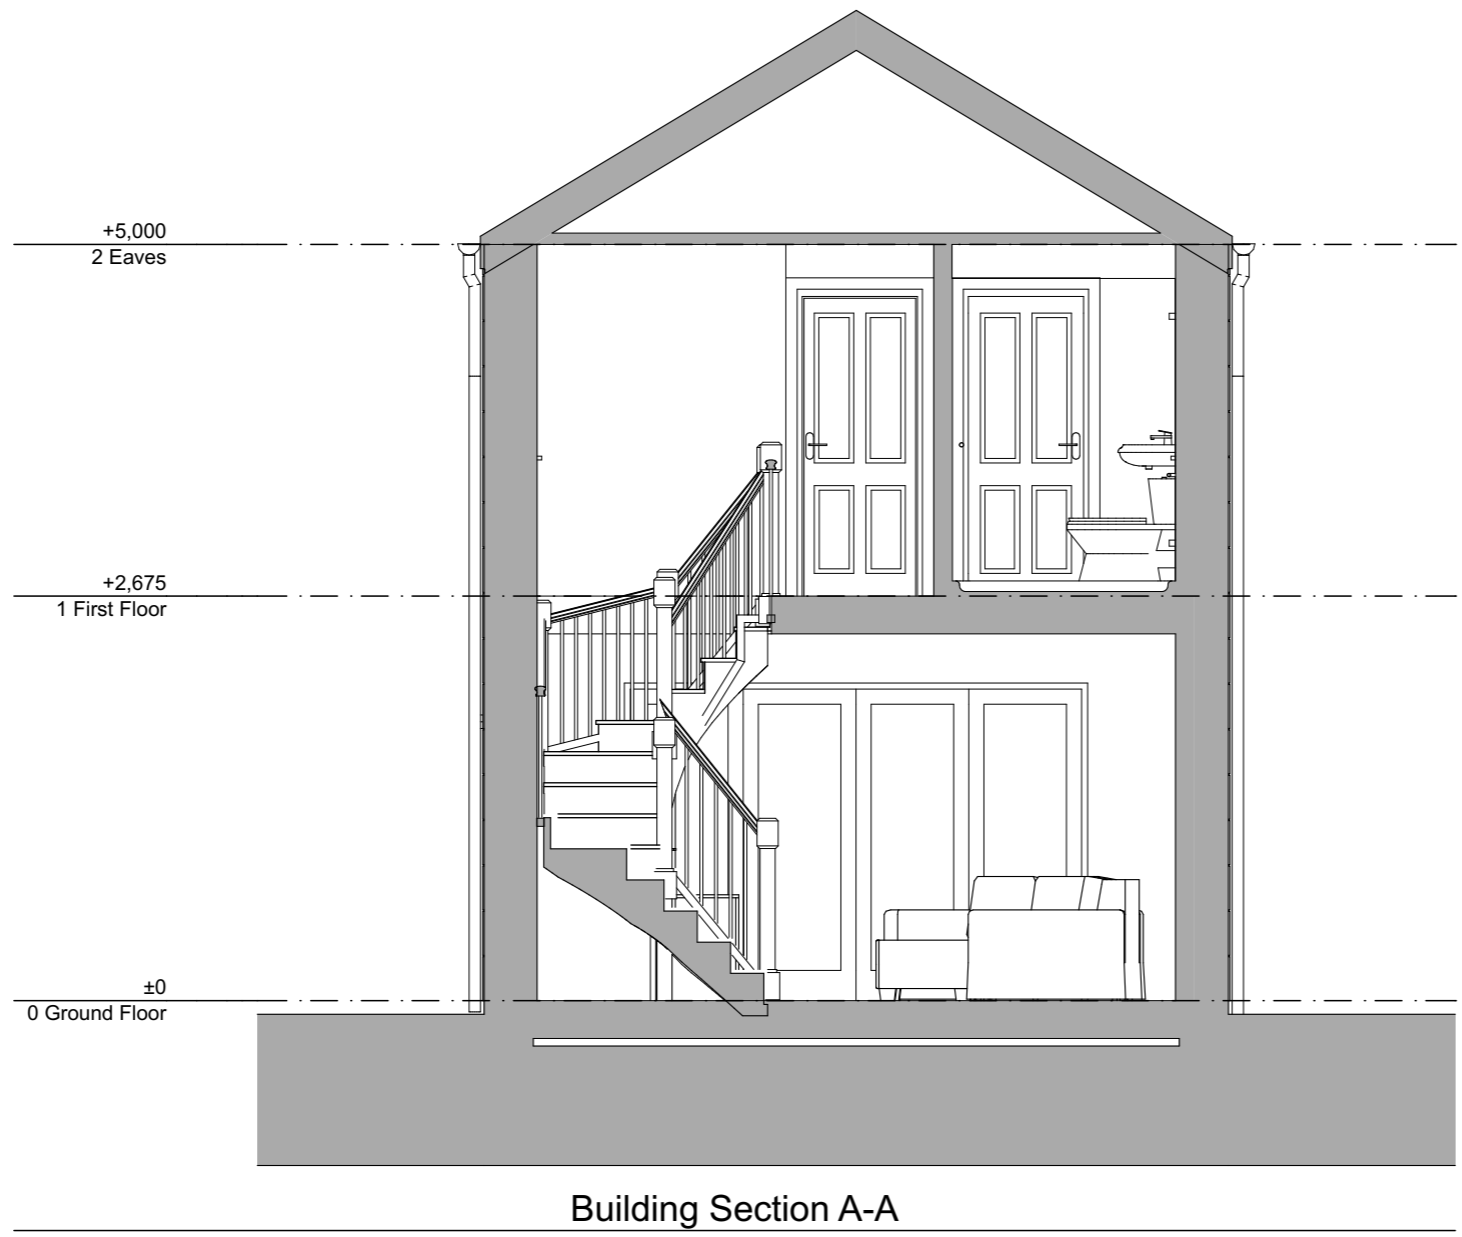

A	Planning issue	10.11.25	JFM
Rev	Revision Notes	Date	Initial

status **PLANNING**

J Mahoney Architects
 Design & Planning

J Mahoney Architects,
 25 Millstones, Oxspring
 Sheffield, S36 8WZ

Tel: 07577572695
 Email: Jmahoneyarchitects@gmail.com

client
Jenny & Robbie Sparrow

job title
 7 Wood Cottages,
 Sheffield Road,
 Oxspring,
 S36 8ZR

drg title
 Proposed Illustrative Section A-A

date **November 2025** drawn **JFM**

scale **1:50** sheet **A3**

drwg no & revision
2508-JMA-ZZ-XX-DR-A-(02)001A