




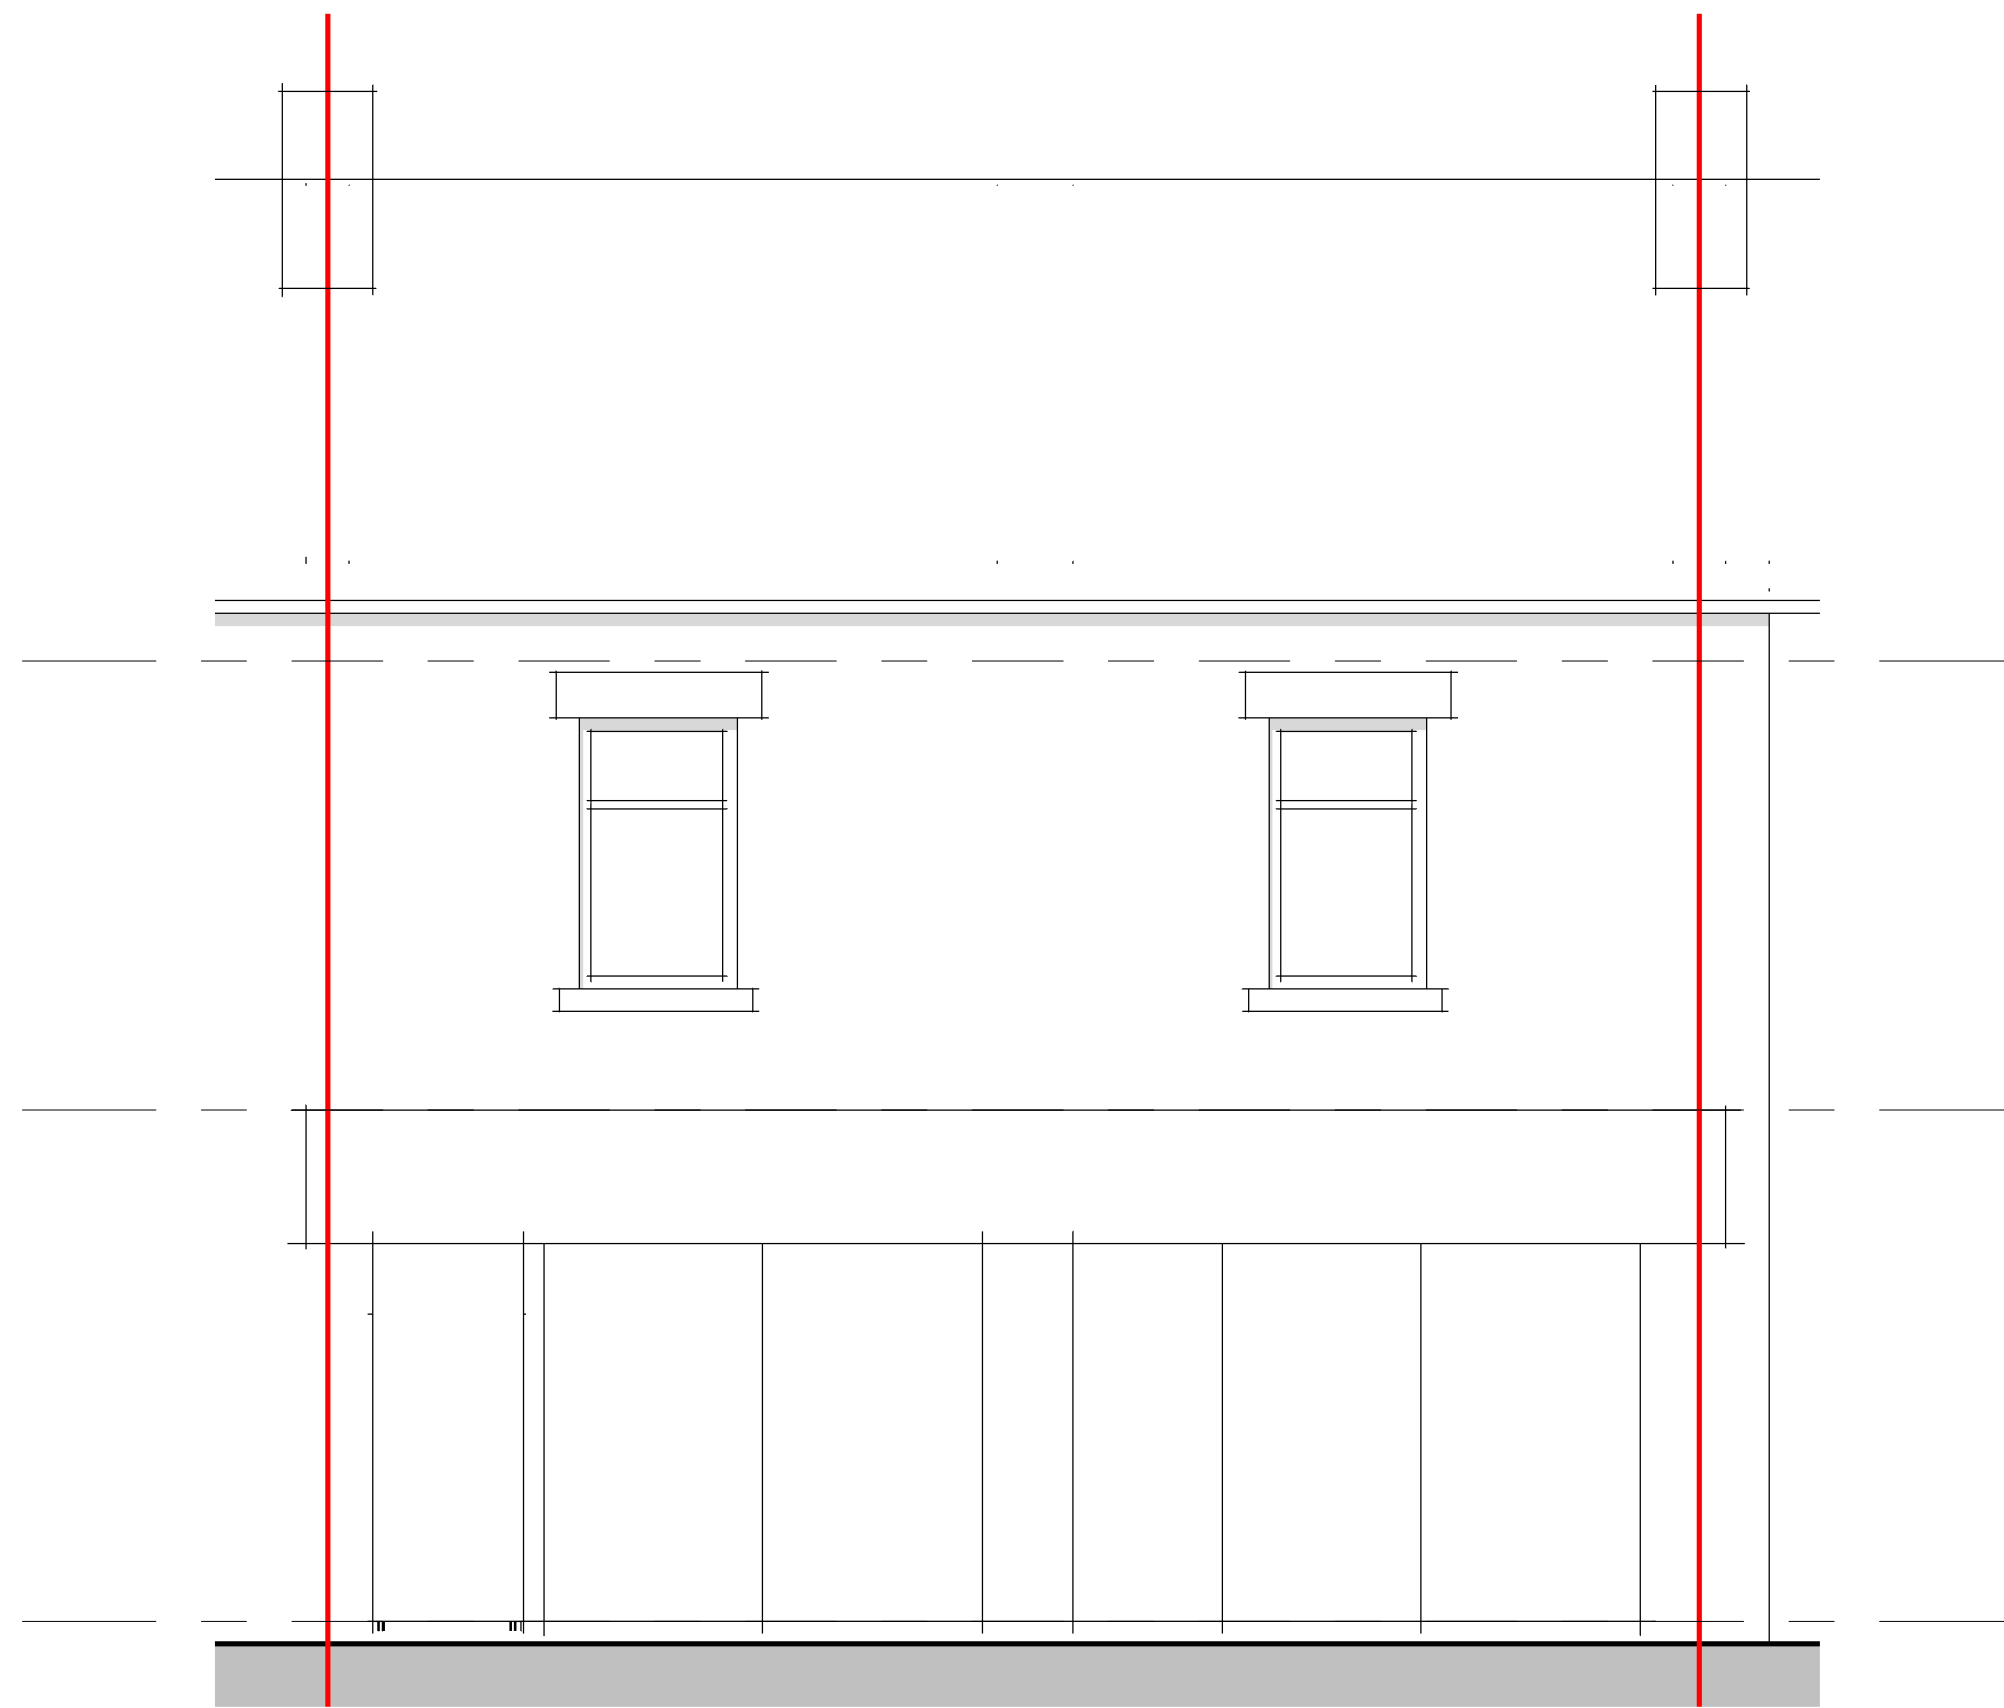

01-Existing Front Elevation
1 : 50

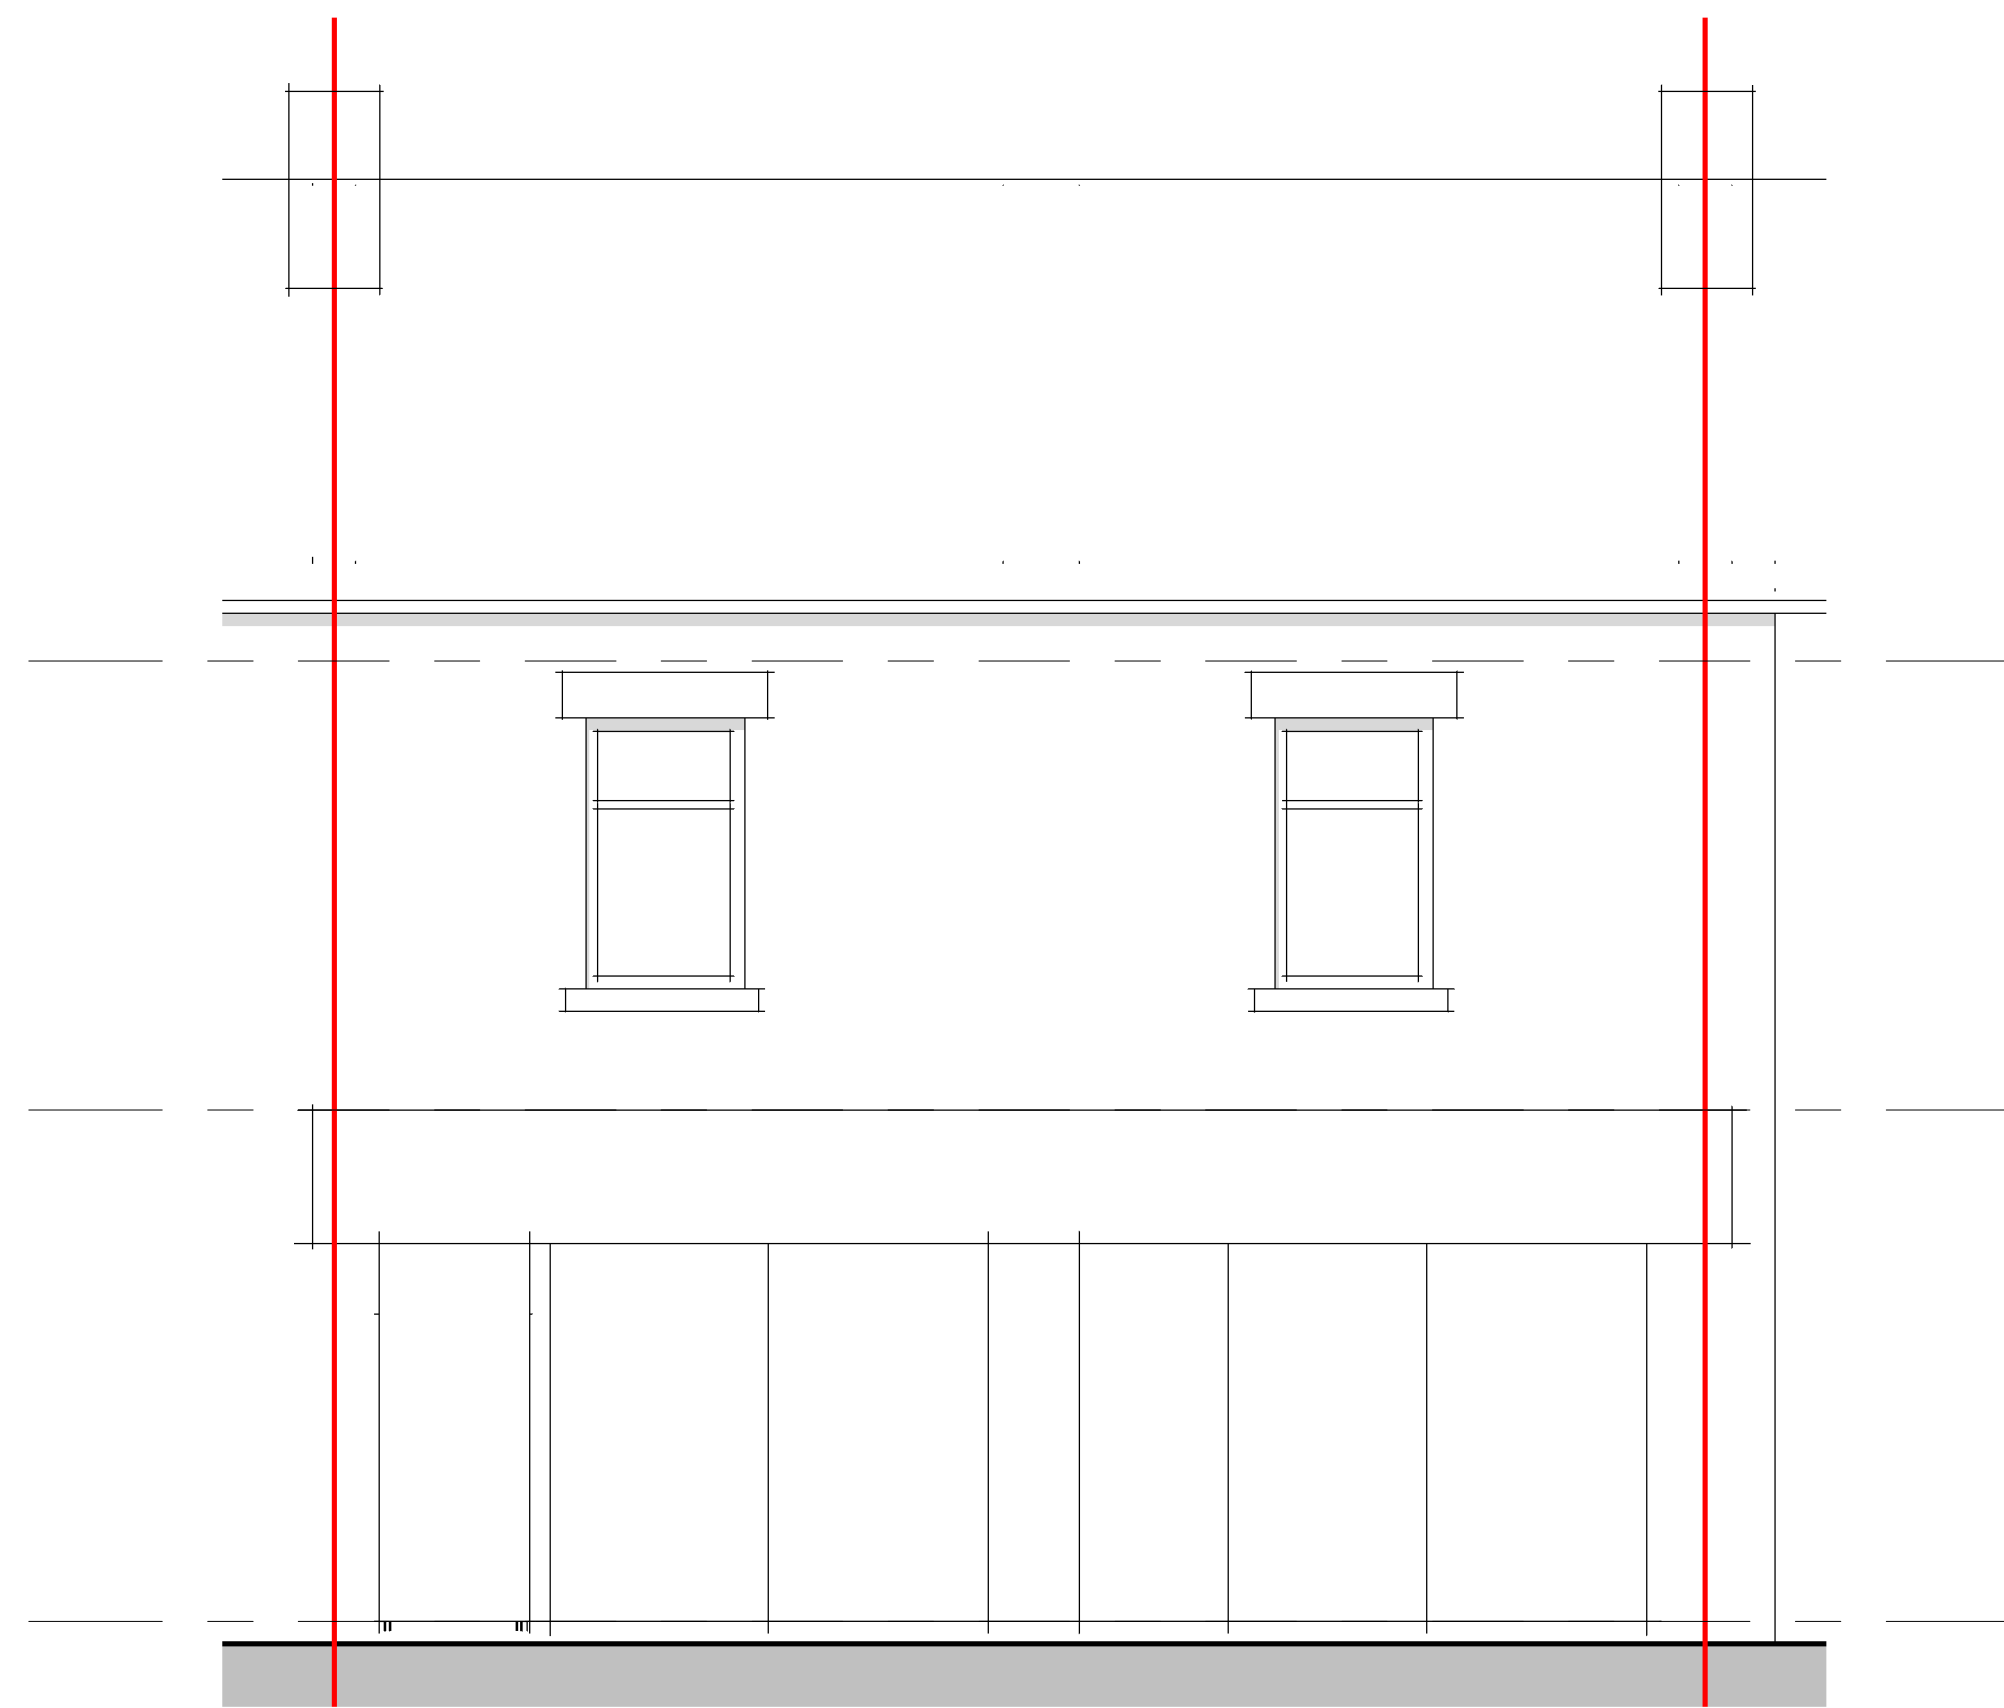

01-Proposed Front Elevation
1 : 50

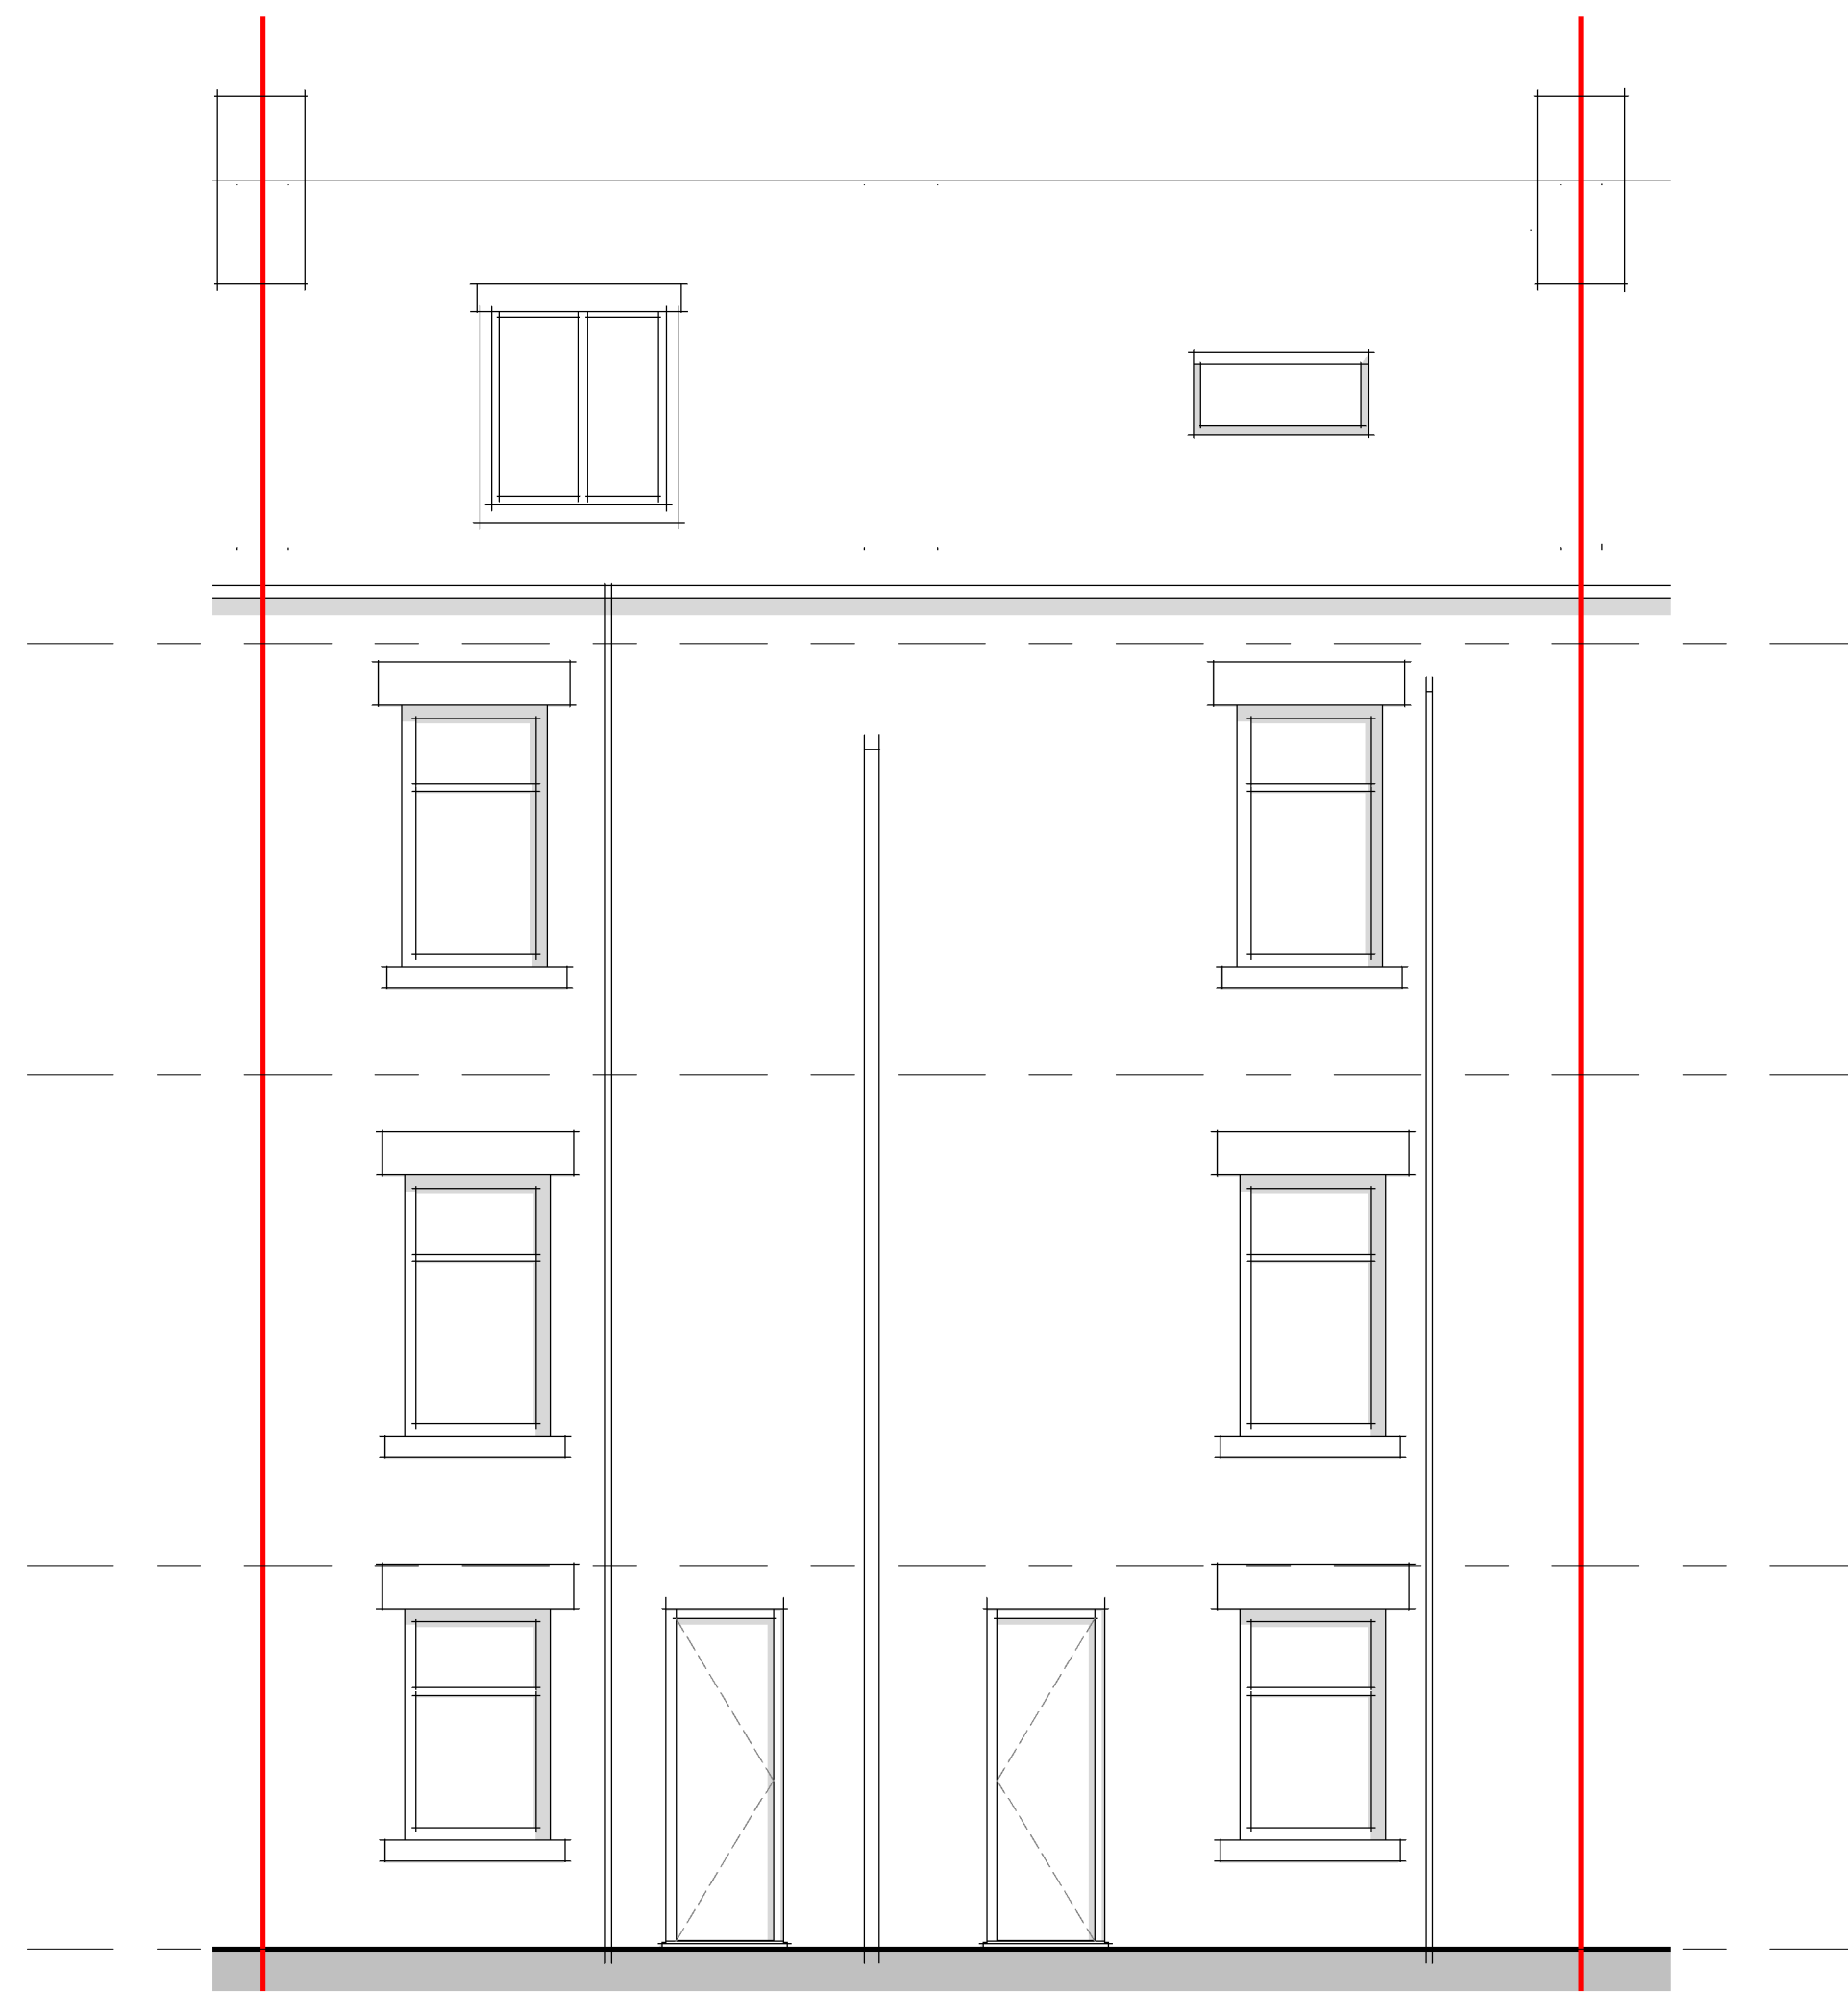

02-Existing Rear Elevation
1 : 50



02-Proposed Rear Elevation
1 : 50

DRAWING TITLE:
Existing/Proposed Elevations

PROJECT DESCRIPTION:
Proposed Residential Units

PROJECT ADDRESS:
Doncaster Road -Barnsley

PLANNING DRAWINGS

