


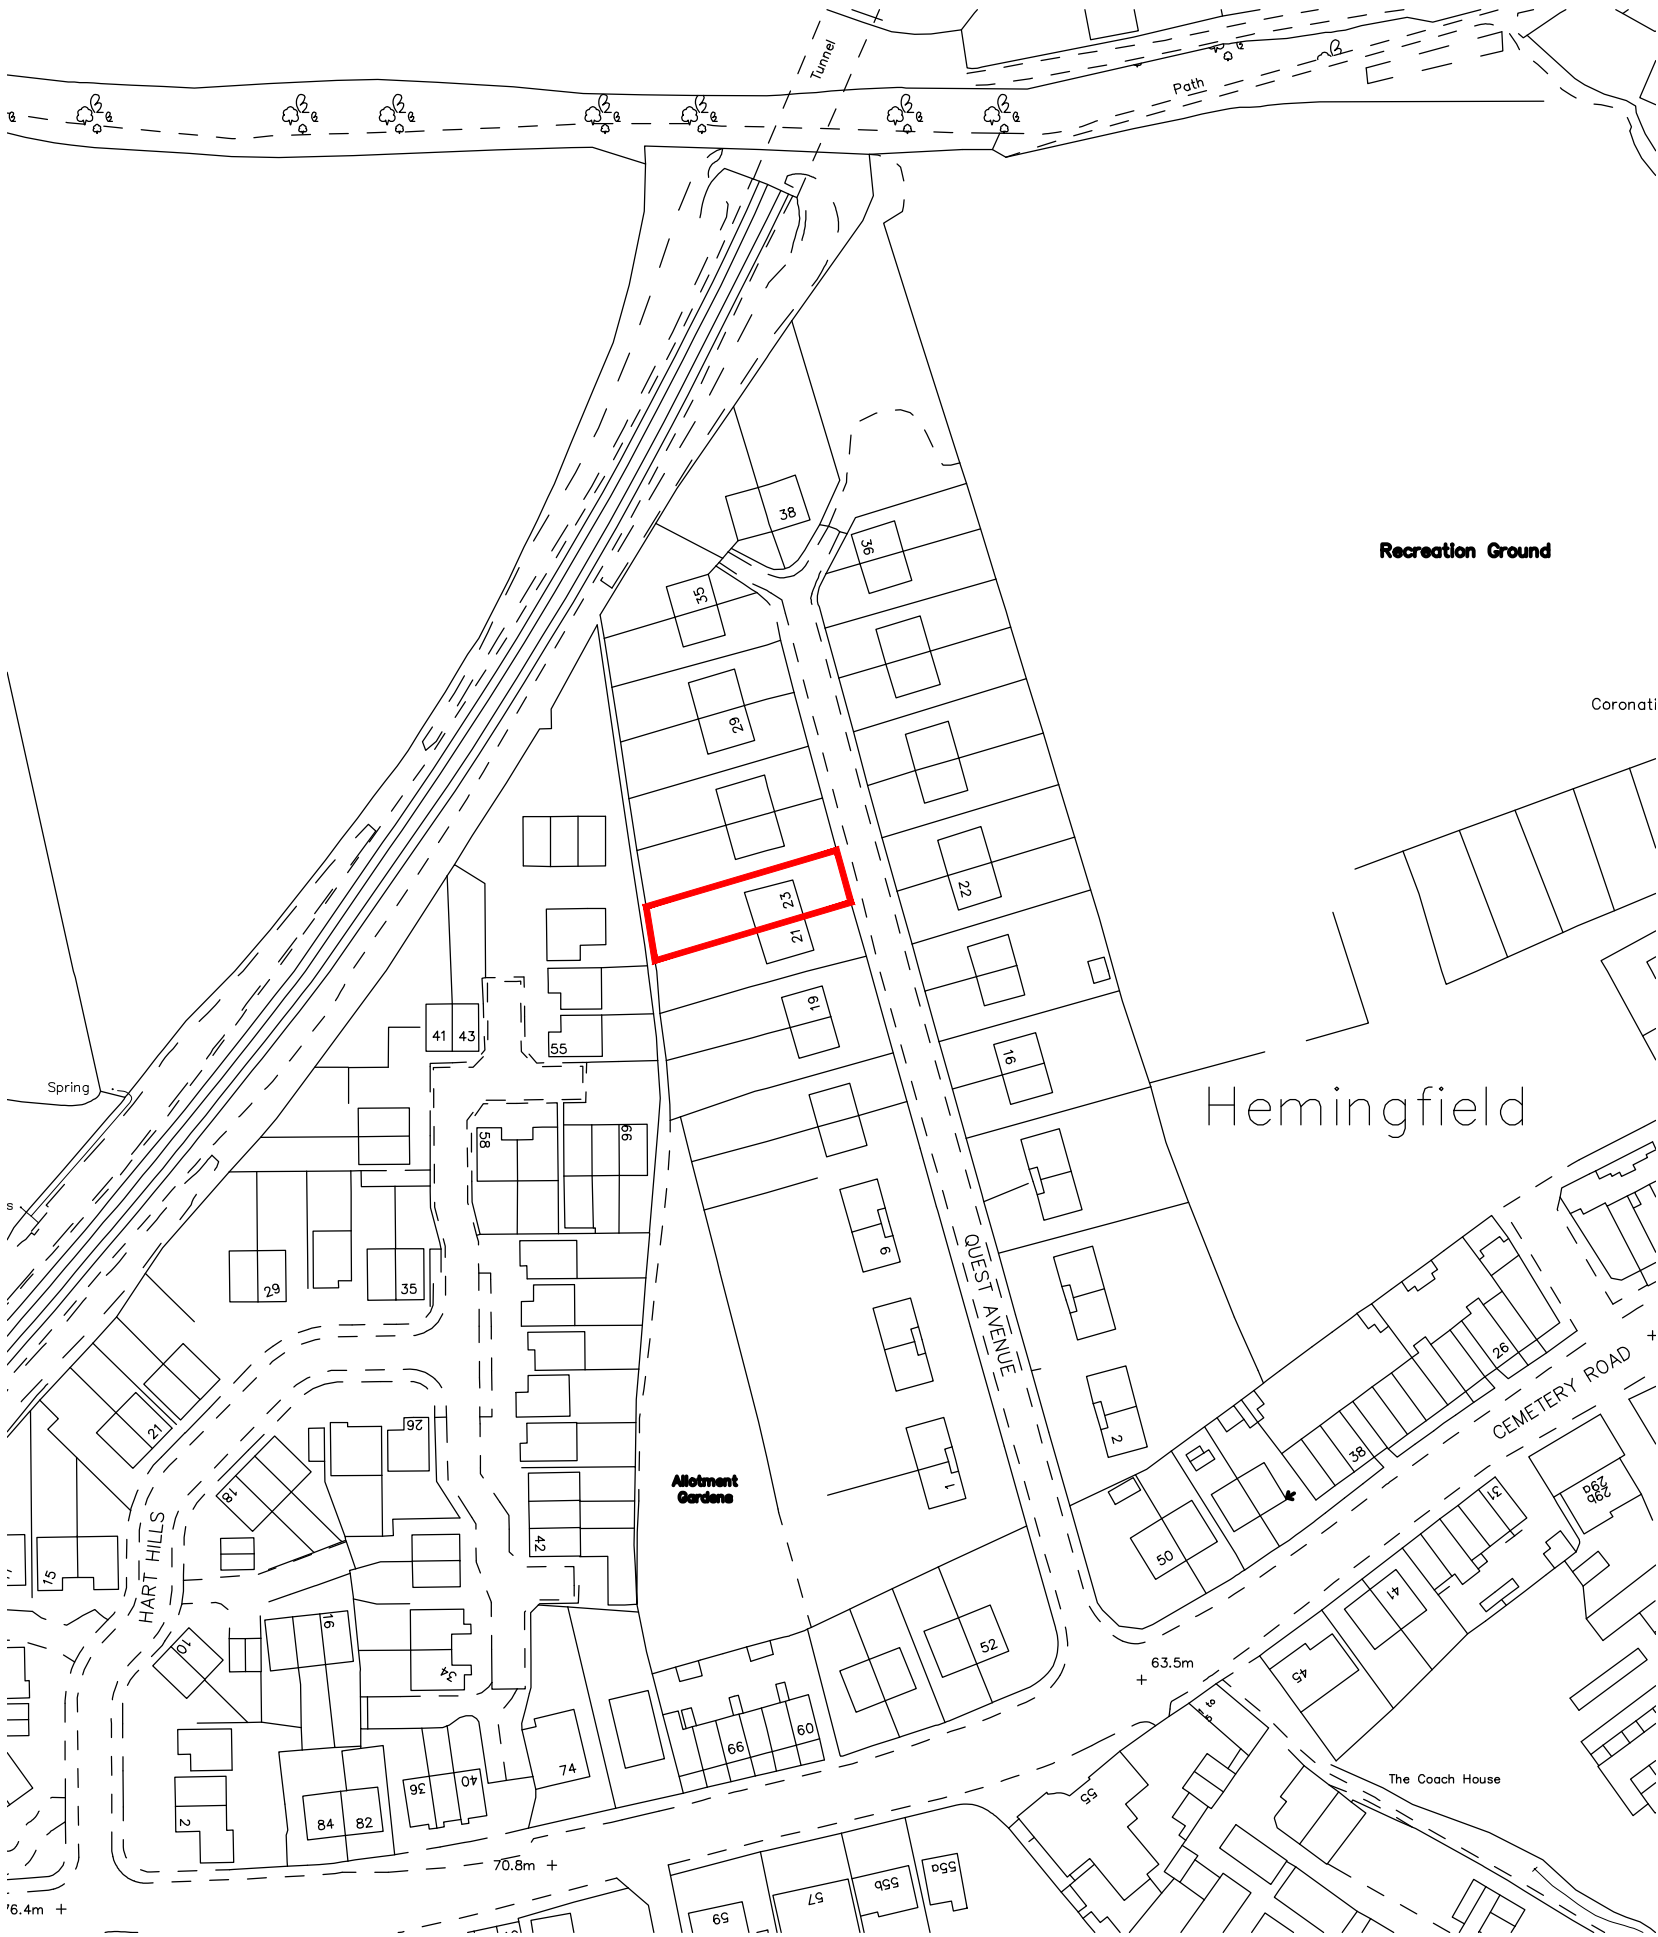

Rev	Description	Date
P1	First Issue	17.09.19
P2	planning Issue	19.03.20



NPS Barnsley Ltd
Gateway Plaza, Sackville St, Barnsley, South
Yorkshire, S70 2RD,
Tel: 01226 774605; Email: barnsley@nps.co.uk
web:www.nps.co.uk

BMBC

23 Quest Avenue, Hemingfield, Barnsley
Ground Floor Extension

Location Plan

1:1250 ARCH 102285

NPS-XX-P-00-DR-A-100

STATUS CODE	PURPOSE OF ISSUE	Drawn	ICP
S0	PLANNING APPROVAL	Checked	XX
REV CODE		Approved	XX
P2			

01 Location Plan

1:1250