



PLAN VIEW

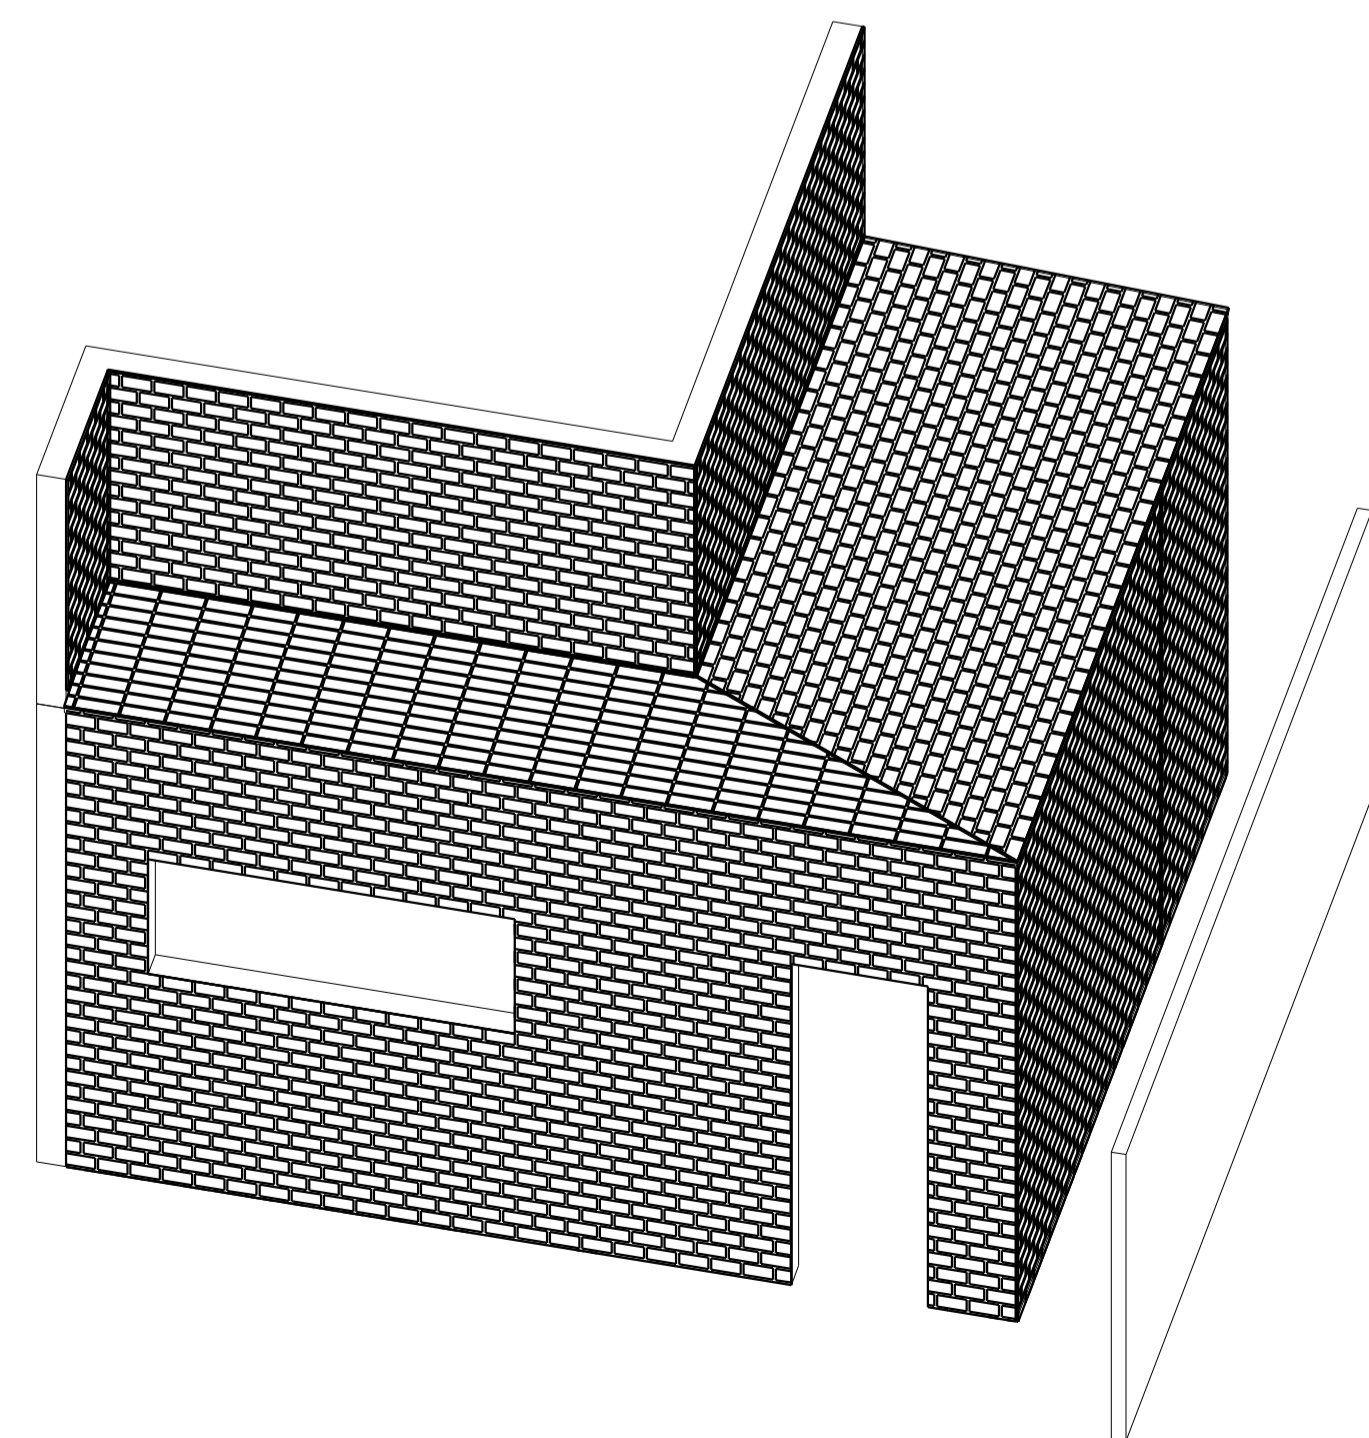

PLAN VIEW

ROOF TO BE MONO PITCH THAT RETURNS AROUND CORNER OF THE WALL AND RUNS INTO NEW ROOF TO BE PUT ONTO GARAGE AT SAME TIME AS EXTENSION CONSTRUCTION
 ROOF CONTRACTOR TO ADVISE ON POSITIONS AND GUTTERS.

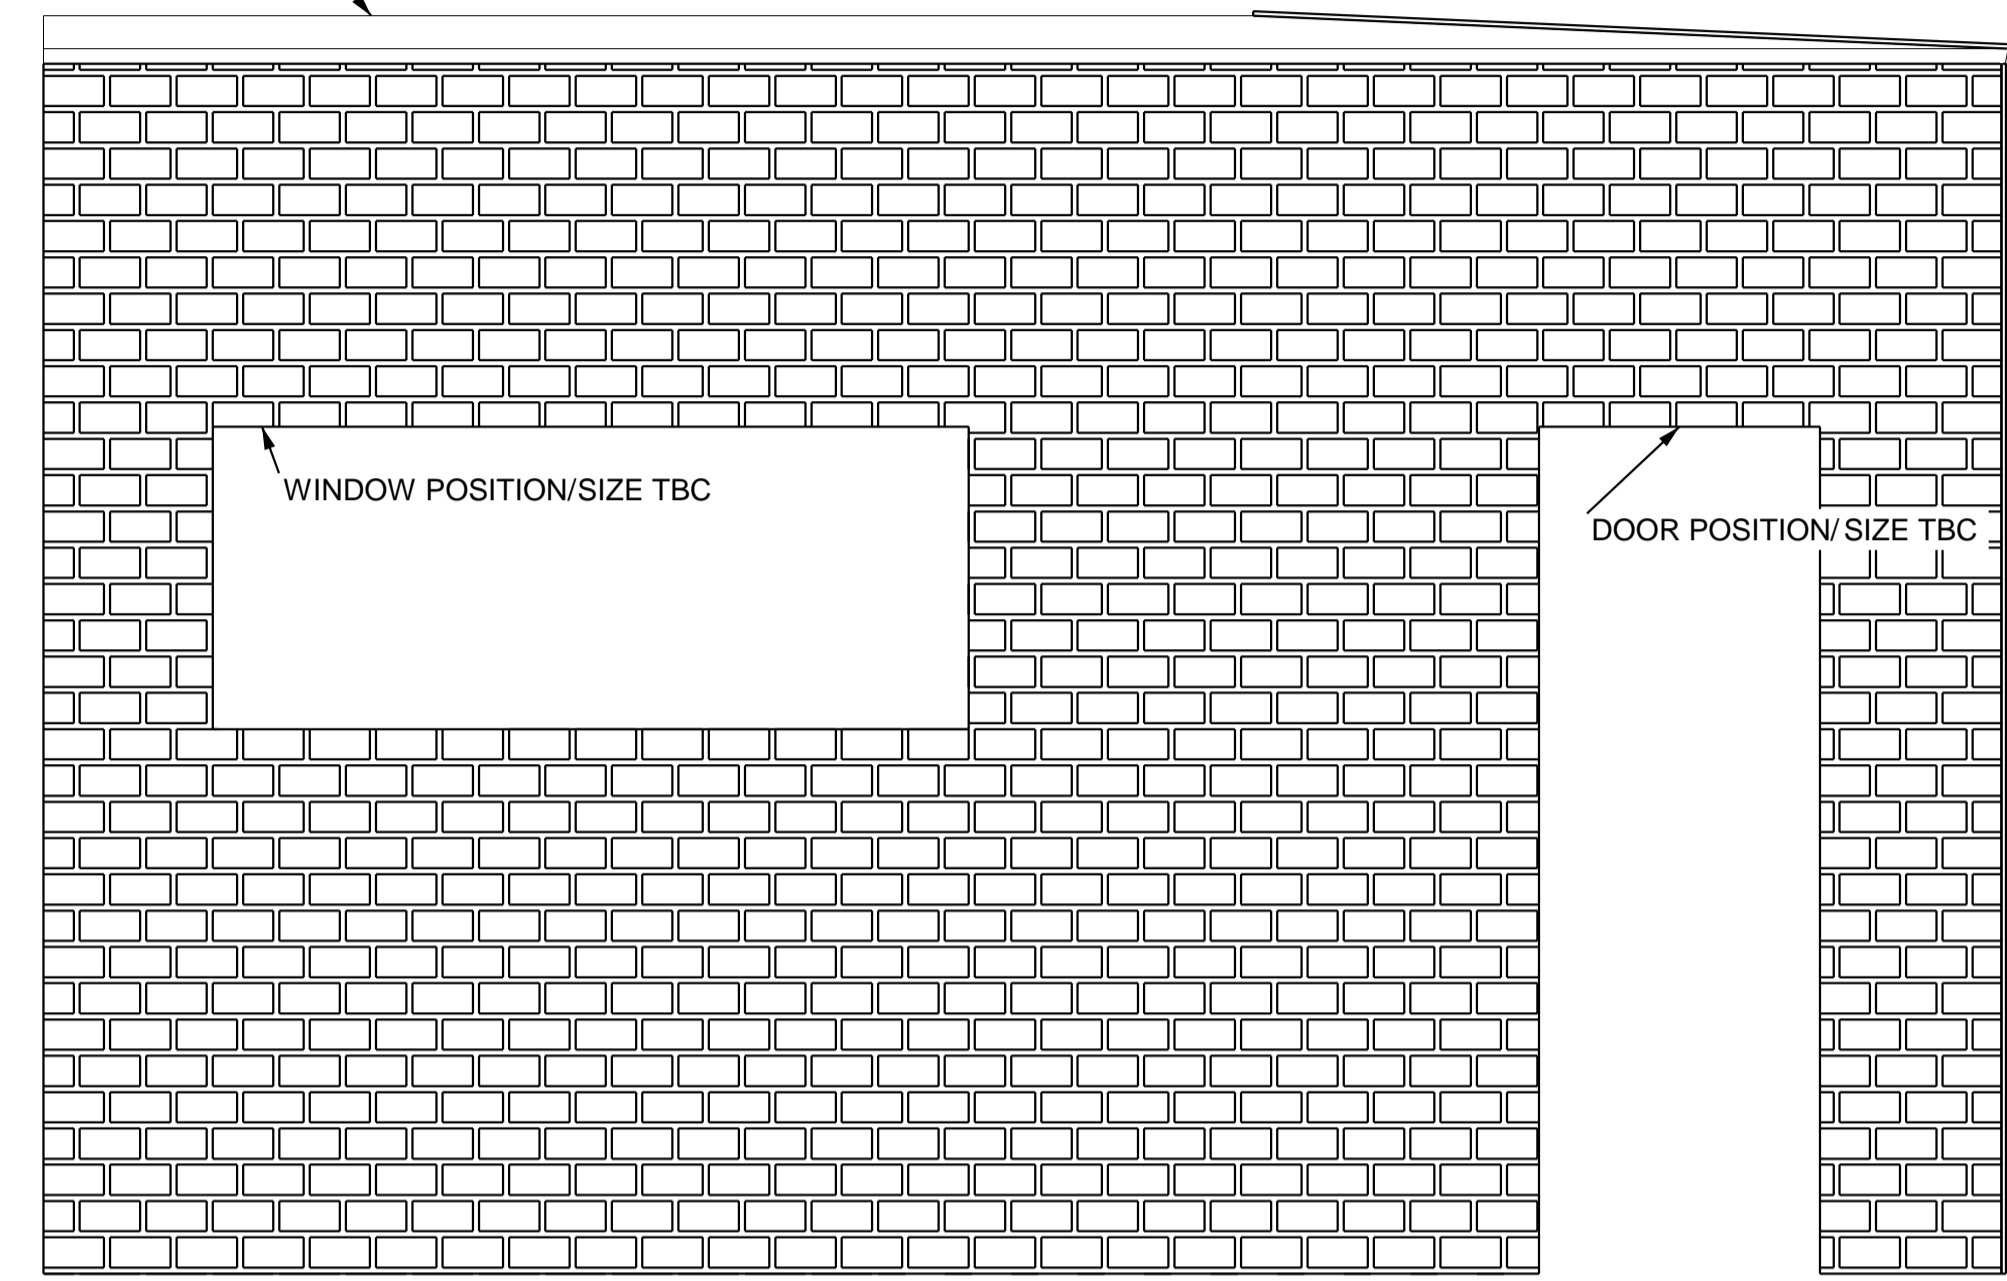

A - A

Applicant: Alexander Morland

Address : 12 Clarence Road, Monk Breton, Barnsley, S71 2NL

Application Number: PP-05237382

Revision A - First Issue For Information - 13/07/16