
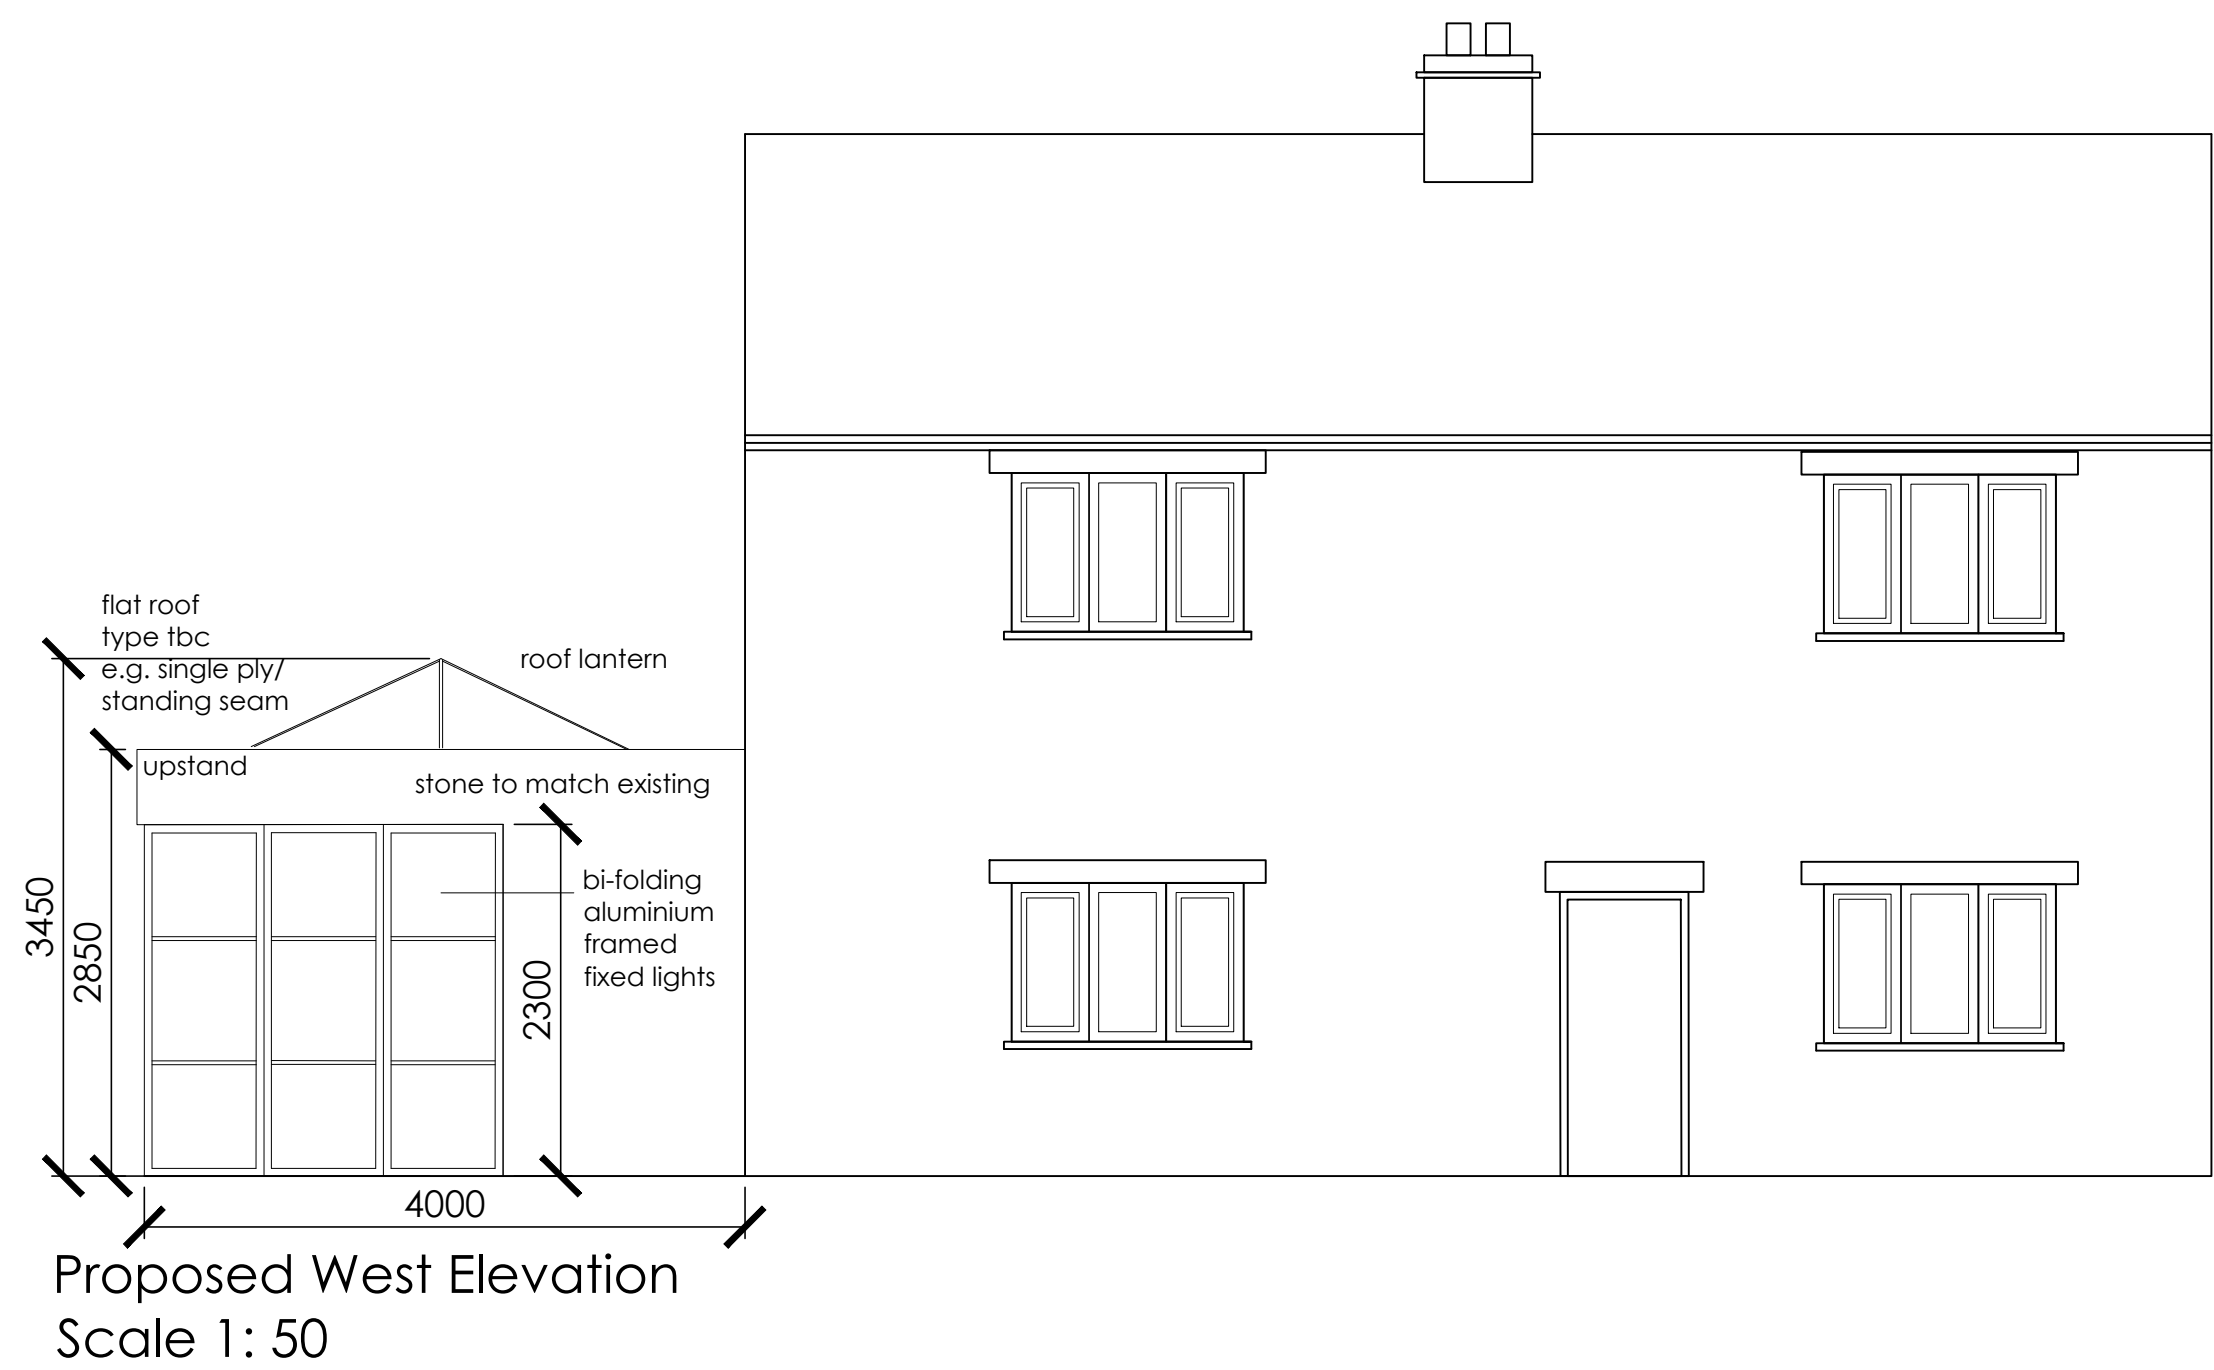
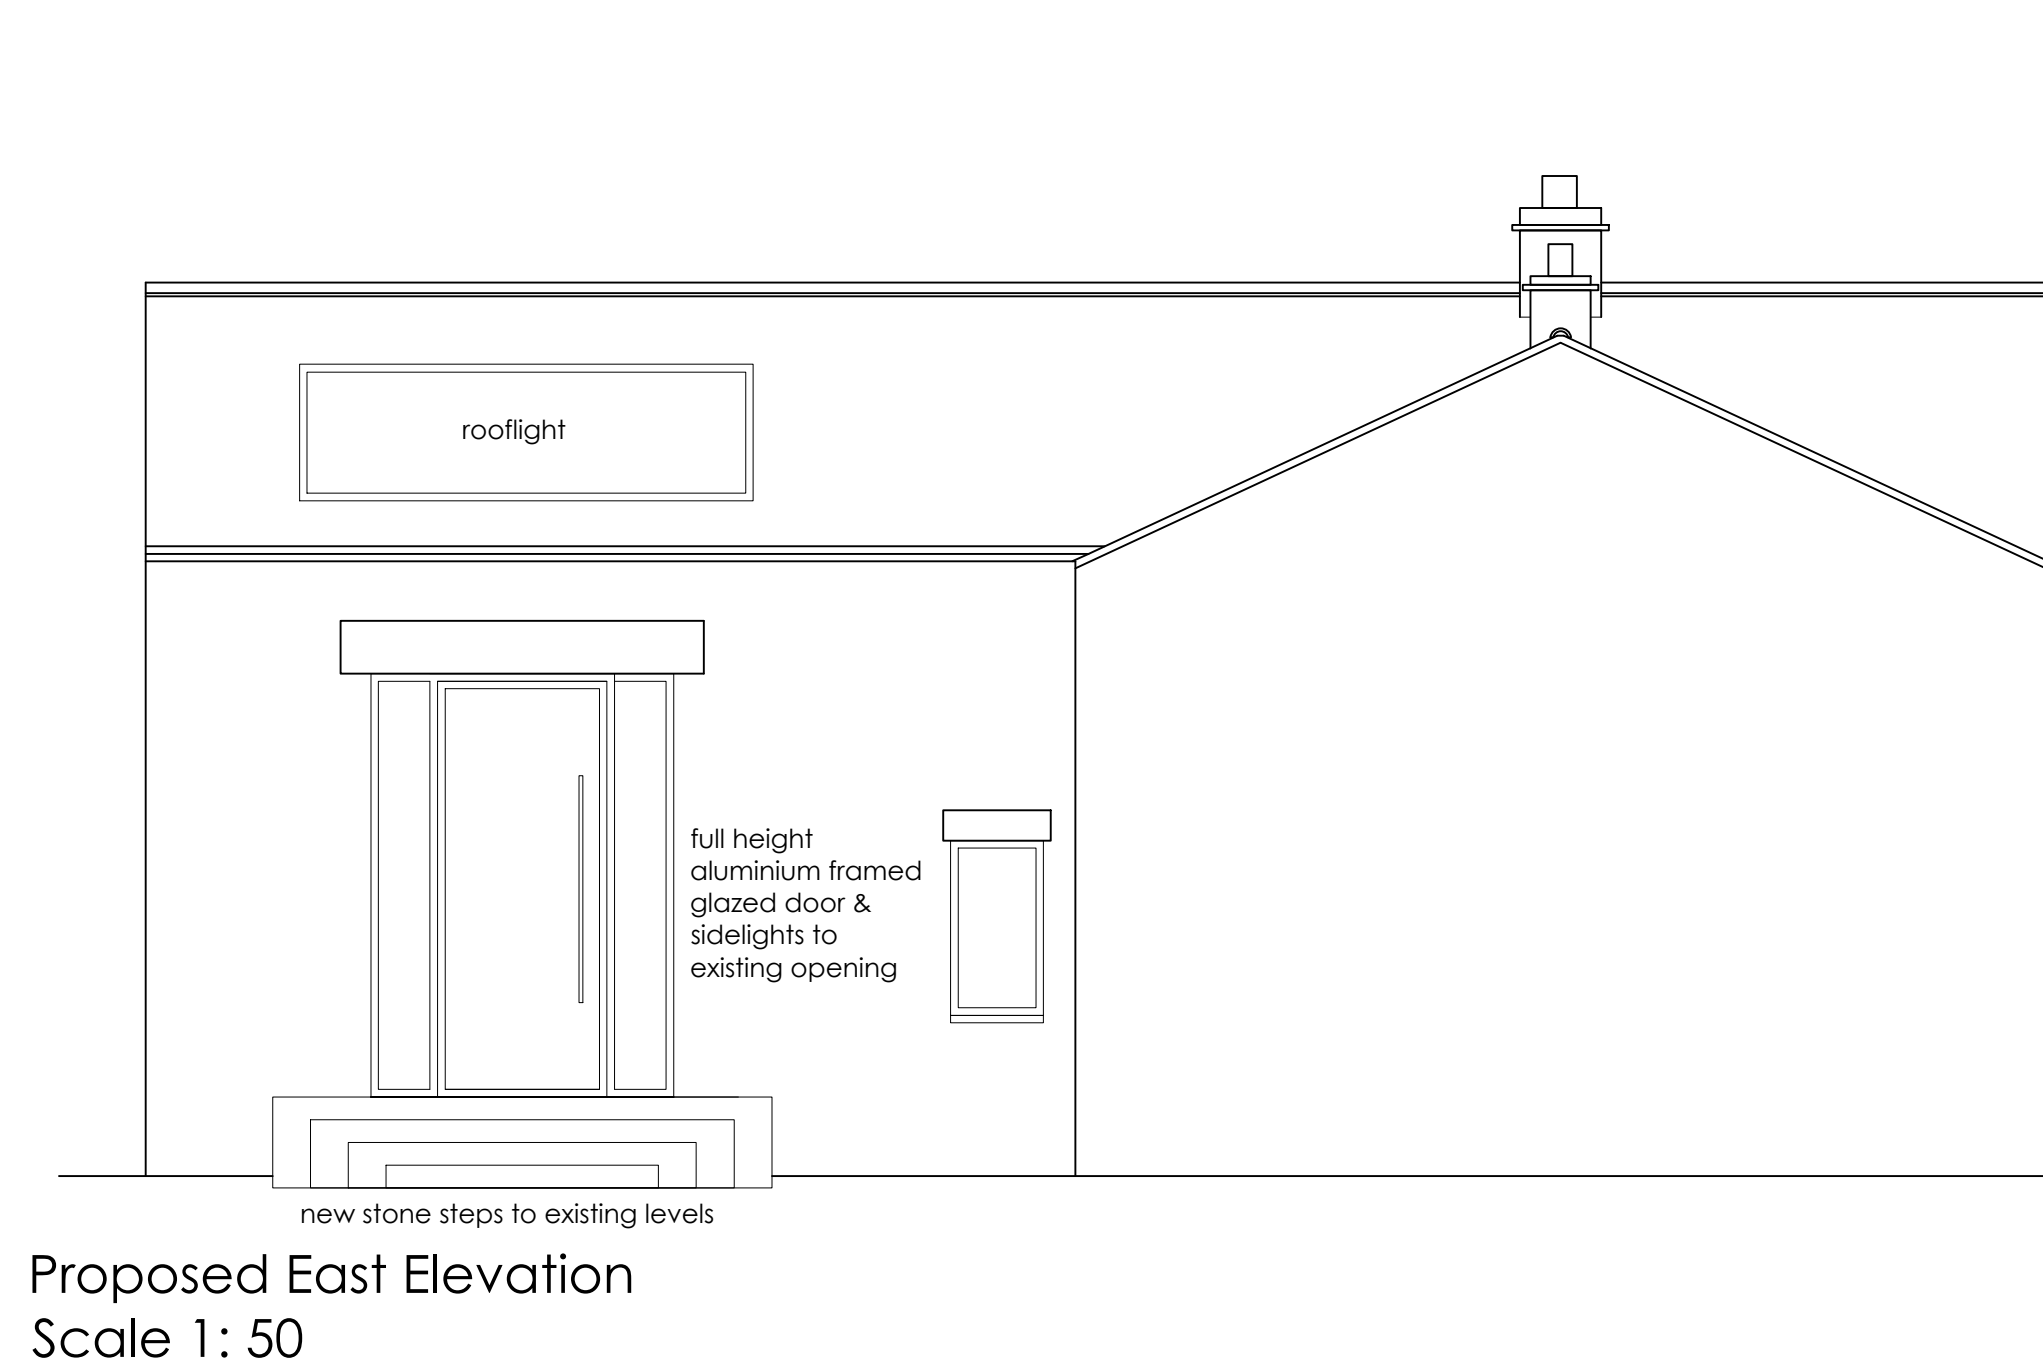
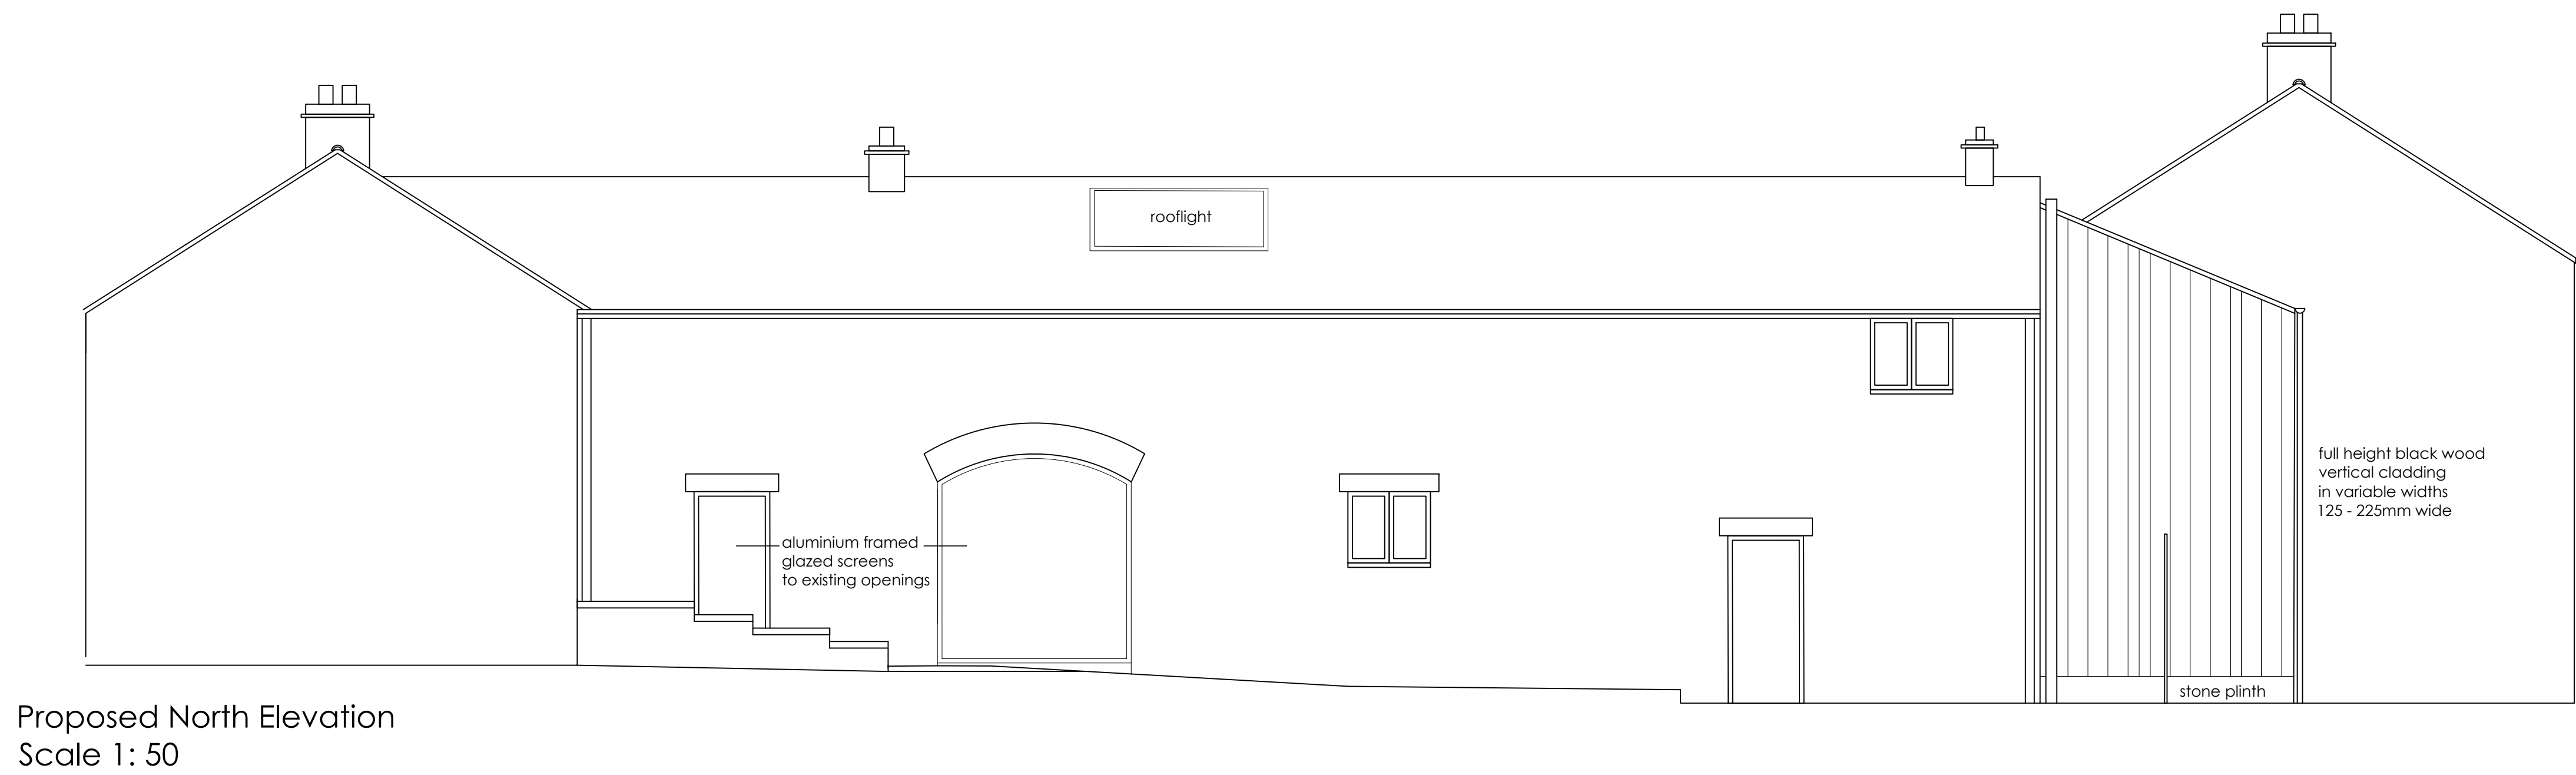


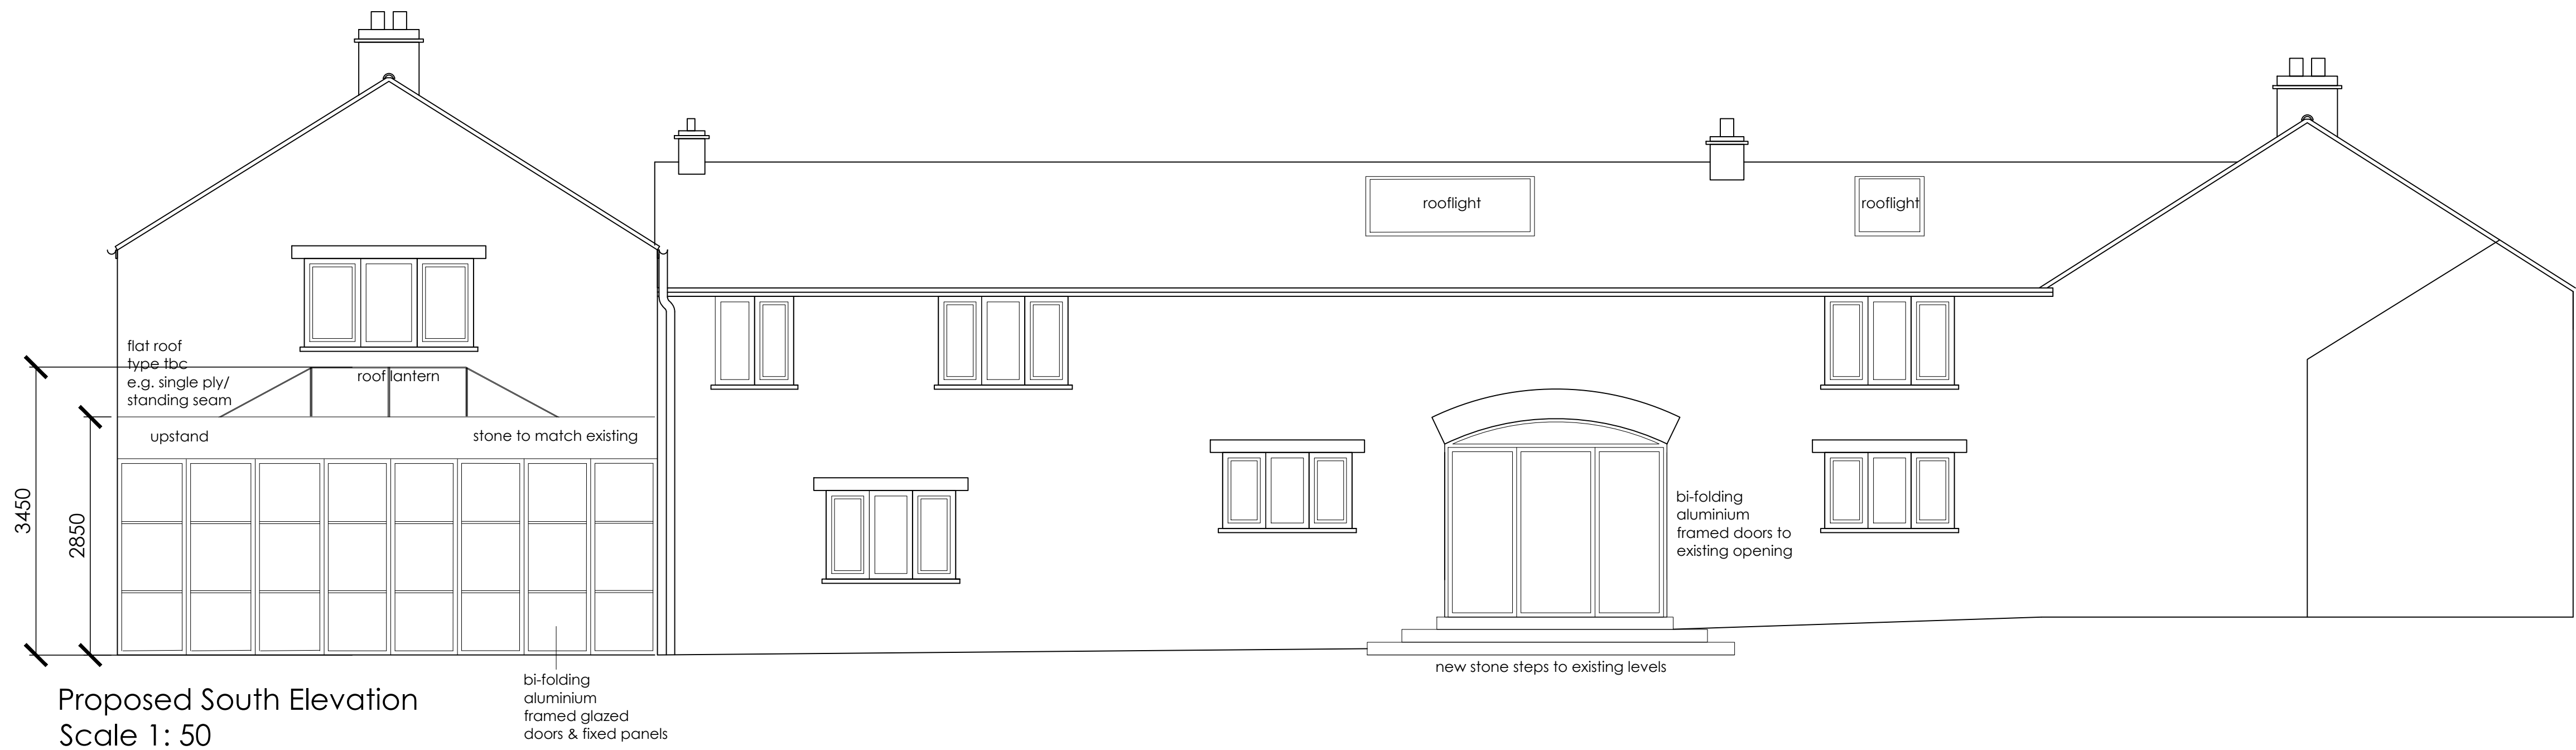

FK FRANCESCA KERRY DESIGN

Client
S & A Miller

Project
Greystones, Barnsley

Title
Proposed Elevations

Drawn	Date	Scale	@ A1
FB	20.02.2022	1:50	
Status	Project Number	Drawing Number	Revision
PLANNING	1986	(2)04	-