


GREEN HILL GROVE

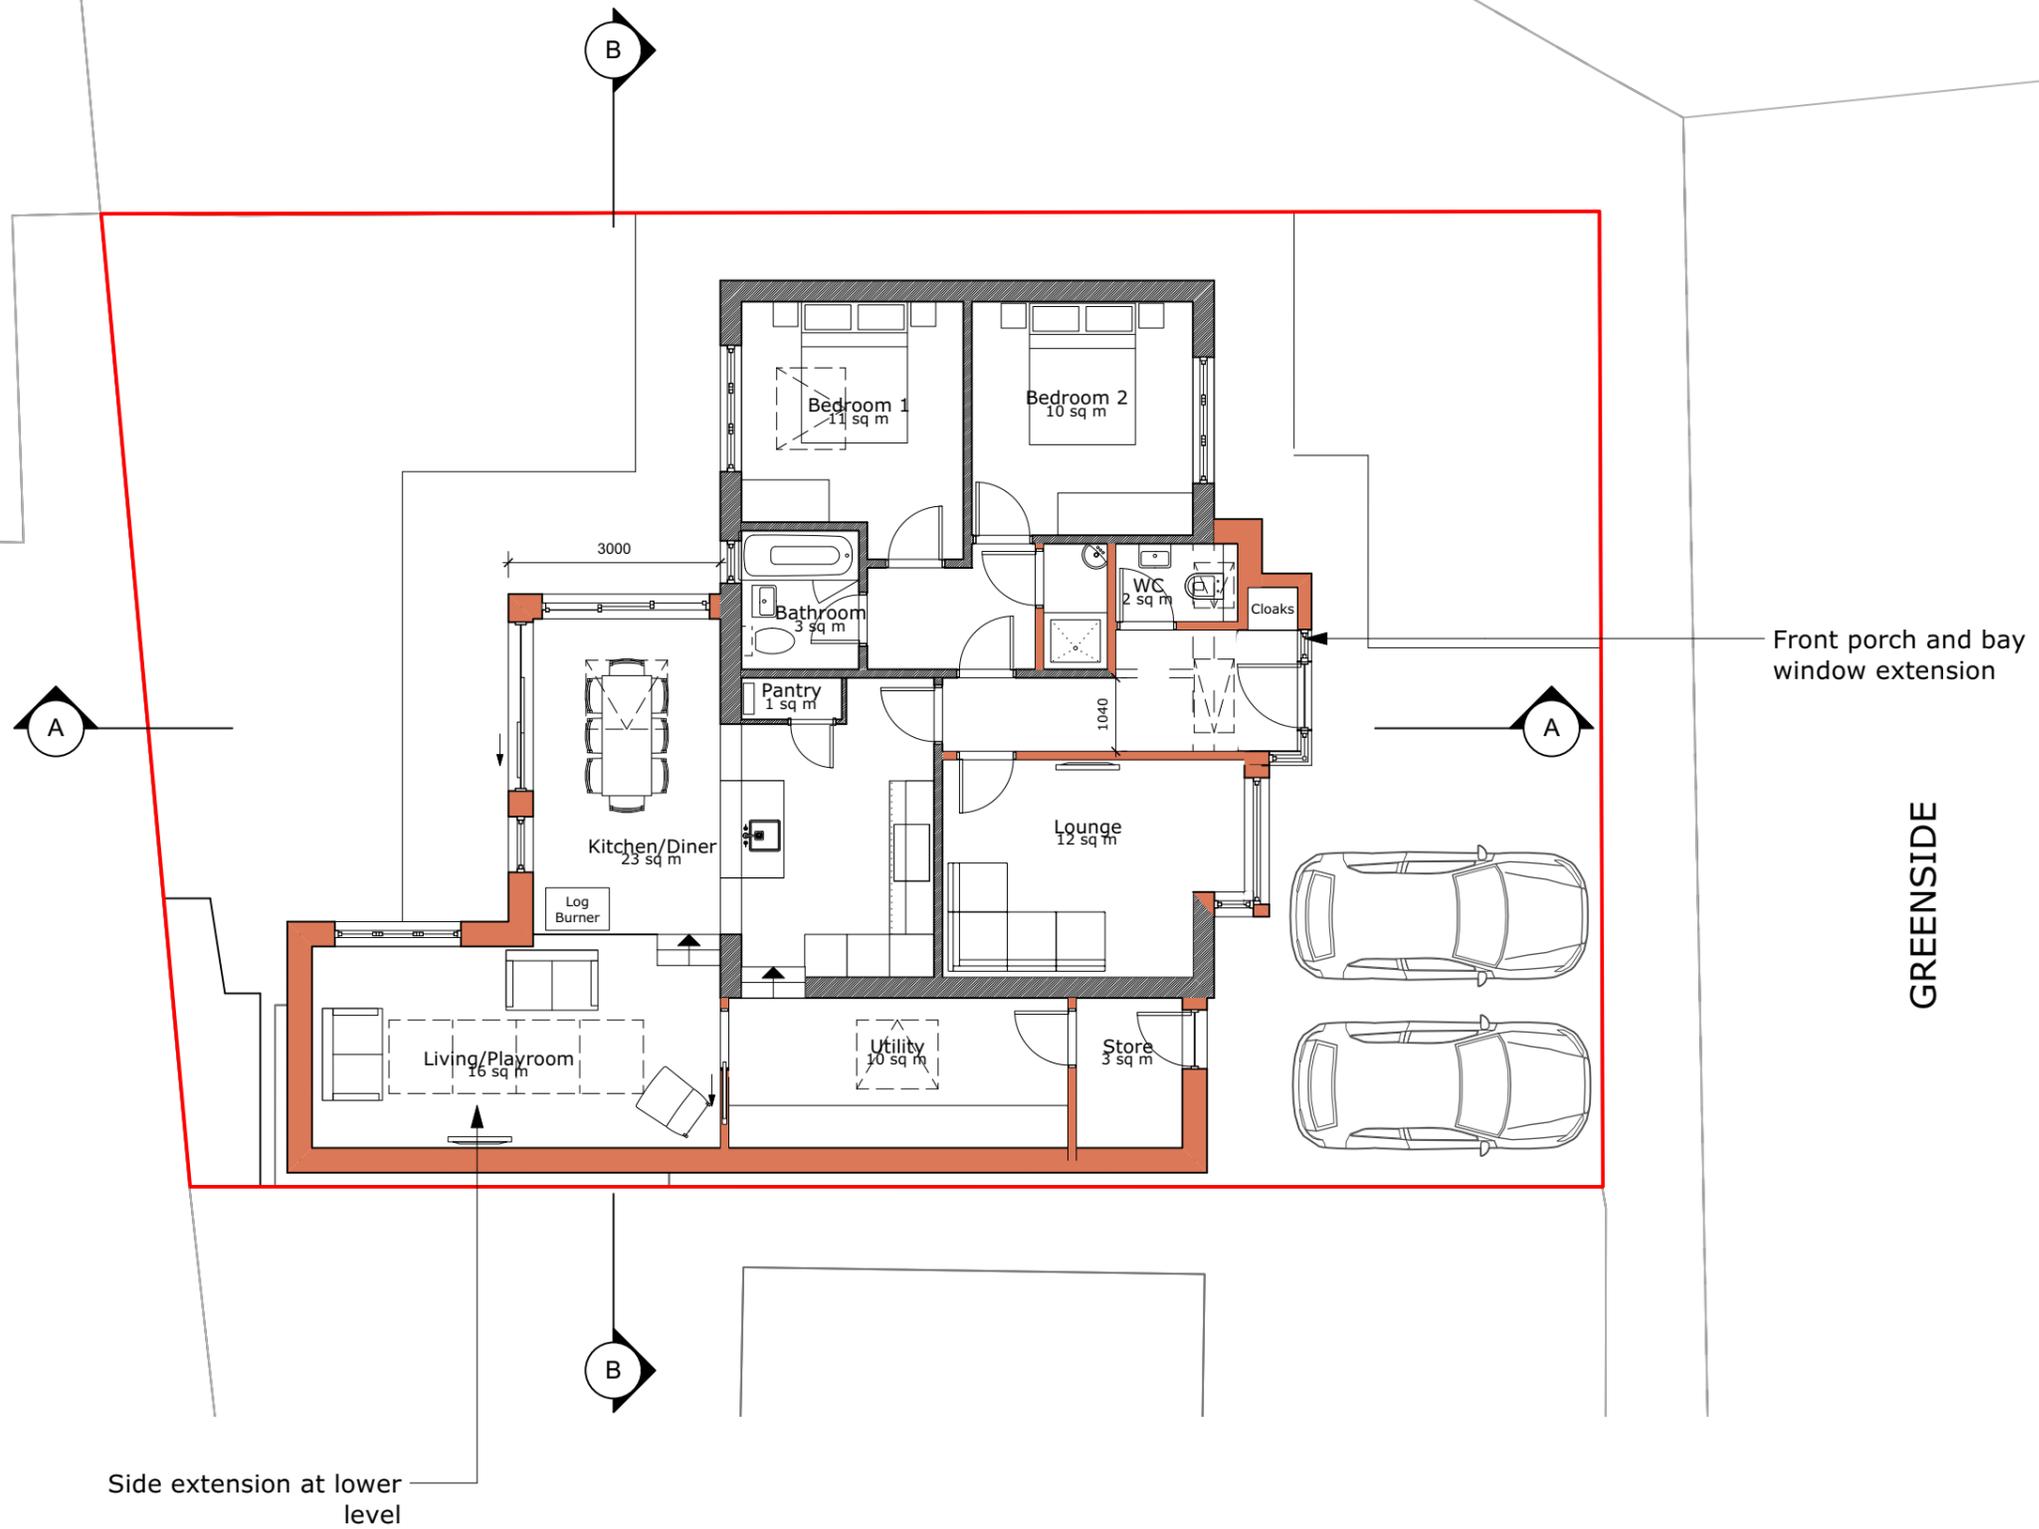

Front porch and bay window extension

GREENSIDE

Side extension at lower level

P01 19/12/2025 For Planning

DO NOT SCALE FROM DRAWINGS.

Client

Address
7 Greenside,
Hoylandswaine, S36 7JH

Project
2508

Drawing
Proposed Ground Floor



Scale
1:100 @ A3

Date
19/12/2025

Dwg No.
2508-RLDM-00-DR-A-00100

Rev: P01

00

Proposed Ground Floor
Scale: 1:100

