



Revision	Date	By	Chkd	No




EXISTING FRONT ELEVATION

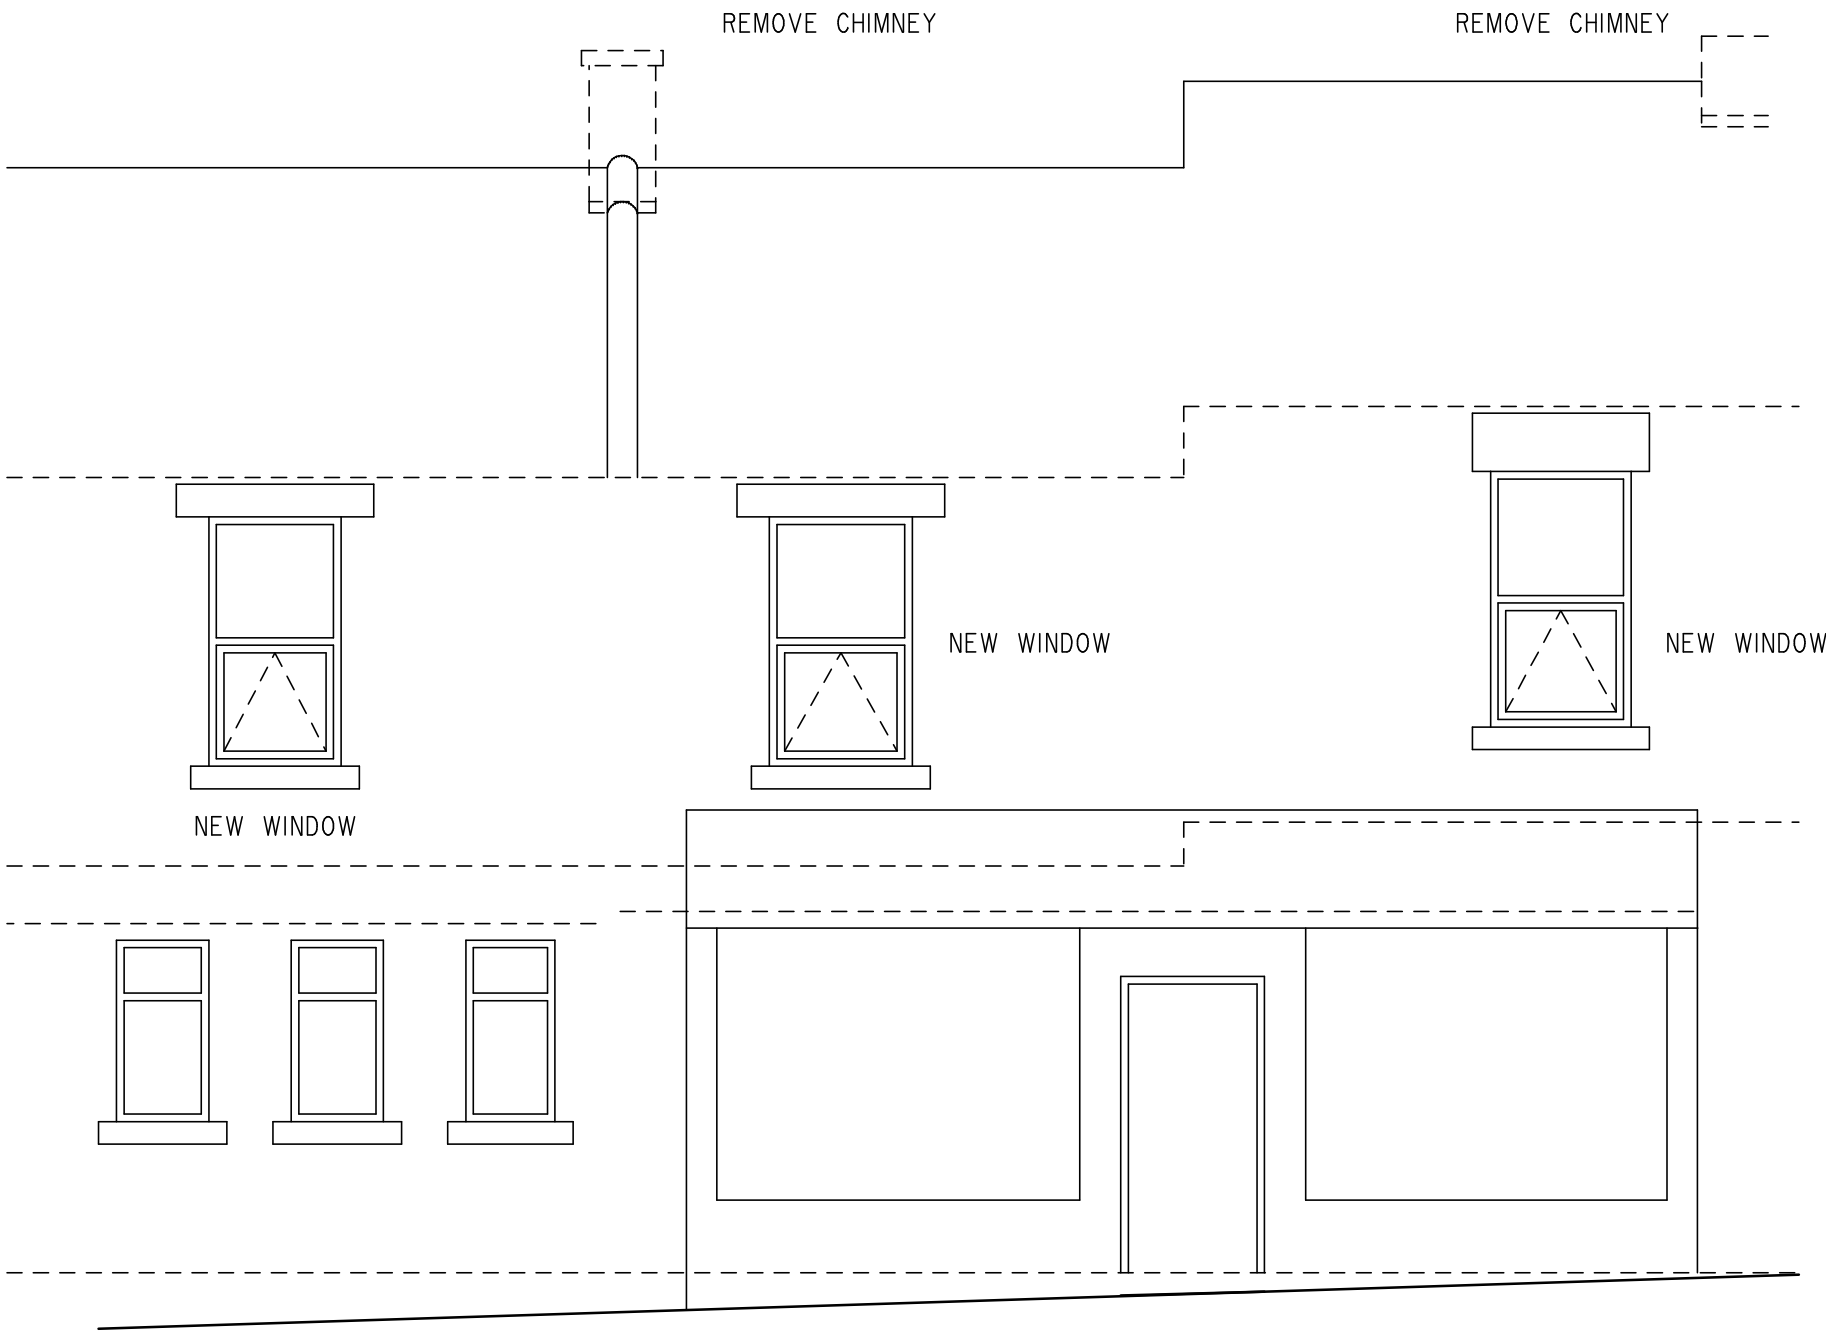

PROPOSED FRONT ELEVATION

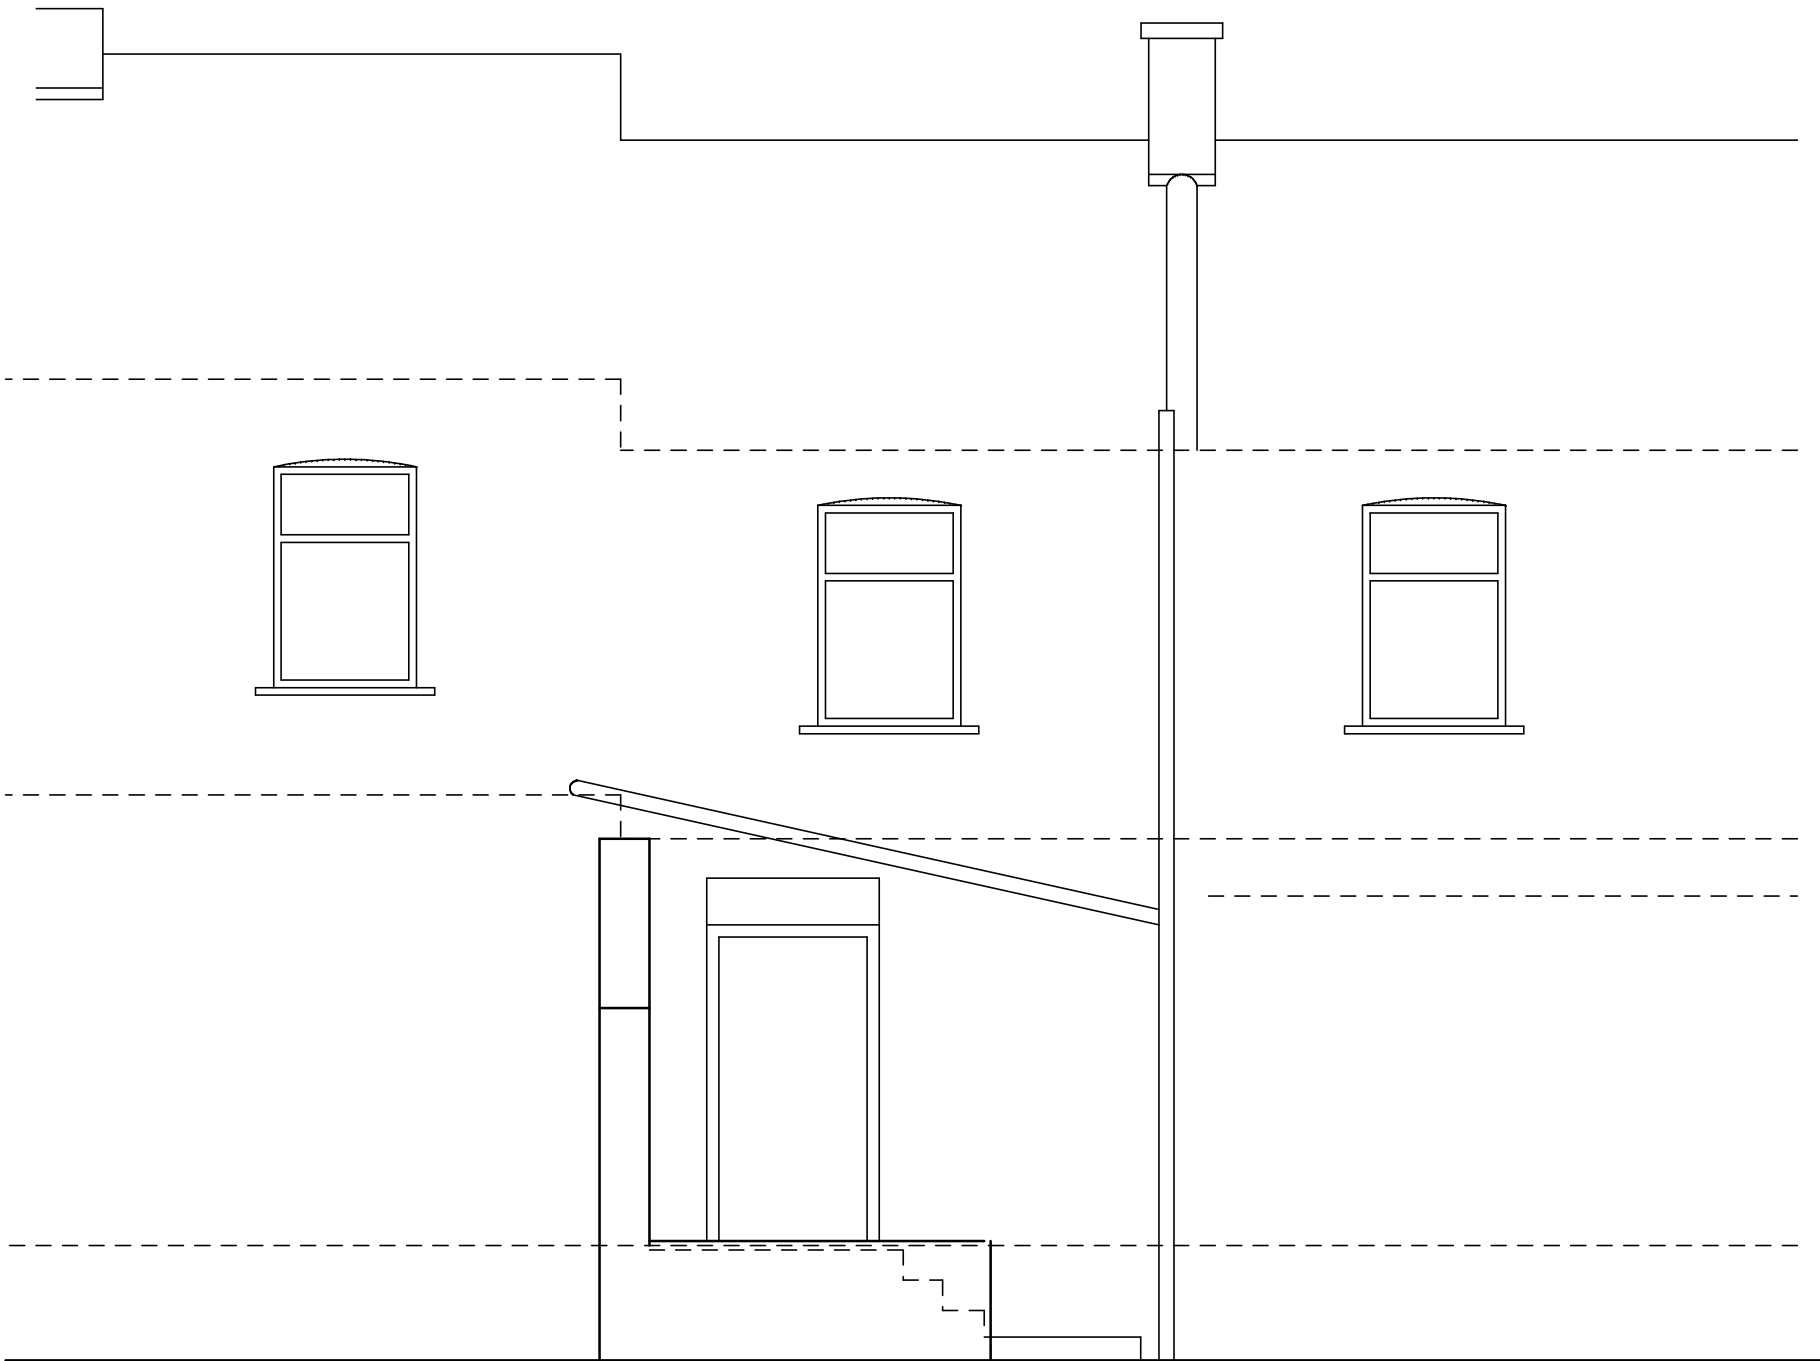

EXISTING REAR ELEVATION

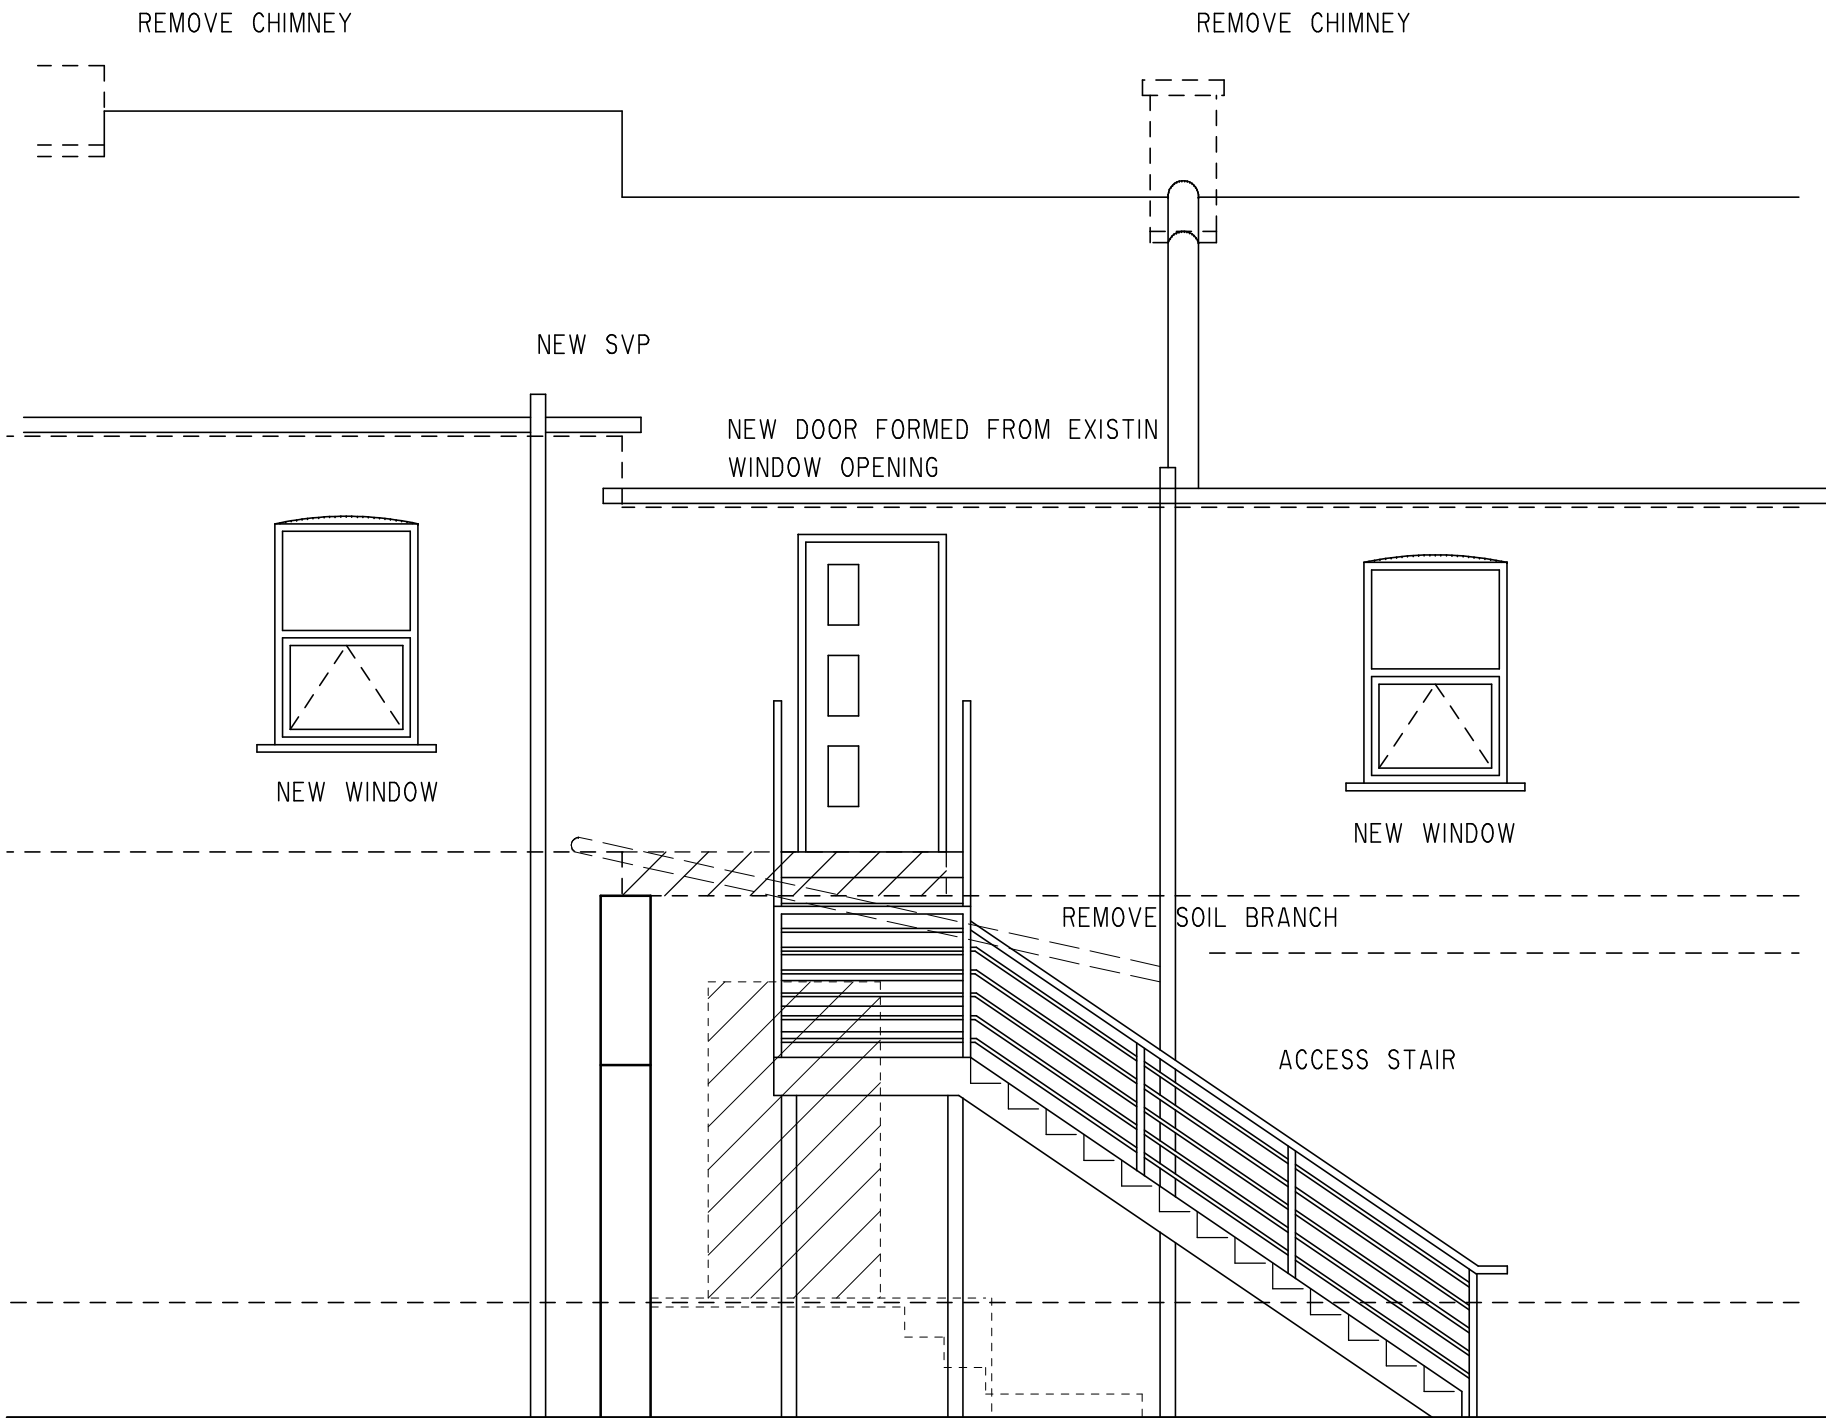

PROPOSED REAR ELEVATION

PRELIMINARY

Mr Sardar Rizwan Khan
RESIDENTIAL CONVERSION
108-112 SHEFFIELD ROAD
BARNLEY

EXISTING AND PROPOSED ELEVATIONS

1:50 @ A1

7114.02