




HIRST ARCHITECTS

ROYAL INSTITUTE OF BRITISH ARCHITECTS CHARTERED PRACTICE

THIS DRAWING / COPY AND ANY DESIGN THEREON IS PROTECTED BY COPYRIGHT AND IS THE PROPERTY OF HIRST ARCHITECTS LTD. IT IS TO BE USED ONLY FOR THE PURPOSE FOR WHICH IT WAS EXPRESSLY LOANED AND IS NOT TO BE COPIED IN ANY FORMAT. INFORMATION WITHIN THIS DRAWING IS NOT TO BE PASSED TO ANY THIRD PARTY WITHOUT PRIOR WRITTEN CONSENT. ALL MEASUREMENTS TO BE CHECKED ON SITE PRIOR TO CONSTRUCTION. DO NOT SCALE THIS DRAWING. HIRST ARCHITECTS LTD © COMPANY NUMBER 12942045

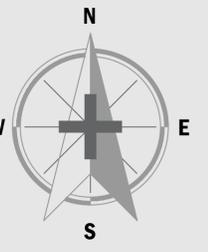

Notes:

Table with 3 columns: REVISION, DESCRIPTION, DATE. Row 1: -- PLANNING SUBMISSION ORIGINAL ISSUE 2022

Table with 3 columns: REVISION, DESCRIPTION, DATE. Multiple empty rows for revisions.

NOT FOR CONSTRUCTION

CLIENT / APPLICANT BECKETT METALS

SITE ADDRESS BECKETT METALS Boulder Bridge Lane, Carlton, Barnsley S71 3HJ

PROJECT STAGE PLANNING

DRAWING Drainage Details


JOB NUMBER HA-22-07-TD DRAWING -05 REVISION -00

SCALE 1:50 A.1

HIRST ARCHITECTS © RIBA CHARTERED PRACTICE

KEY

- Foul Water to Existing 8000ltr Cesspit
- Surface Water to existing interceptor

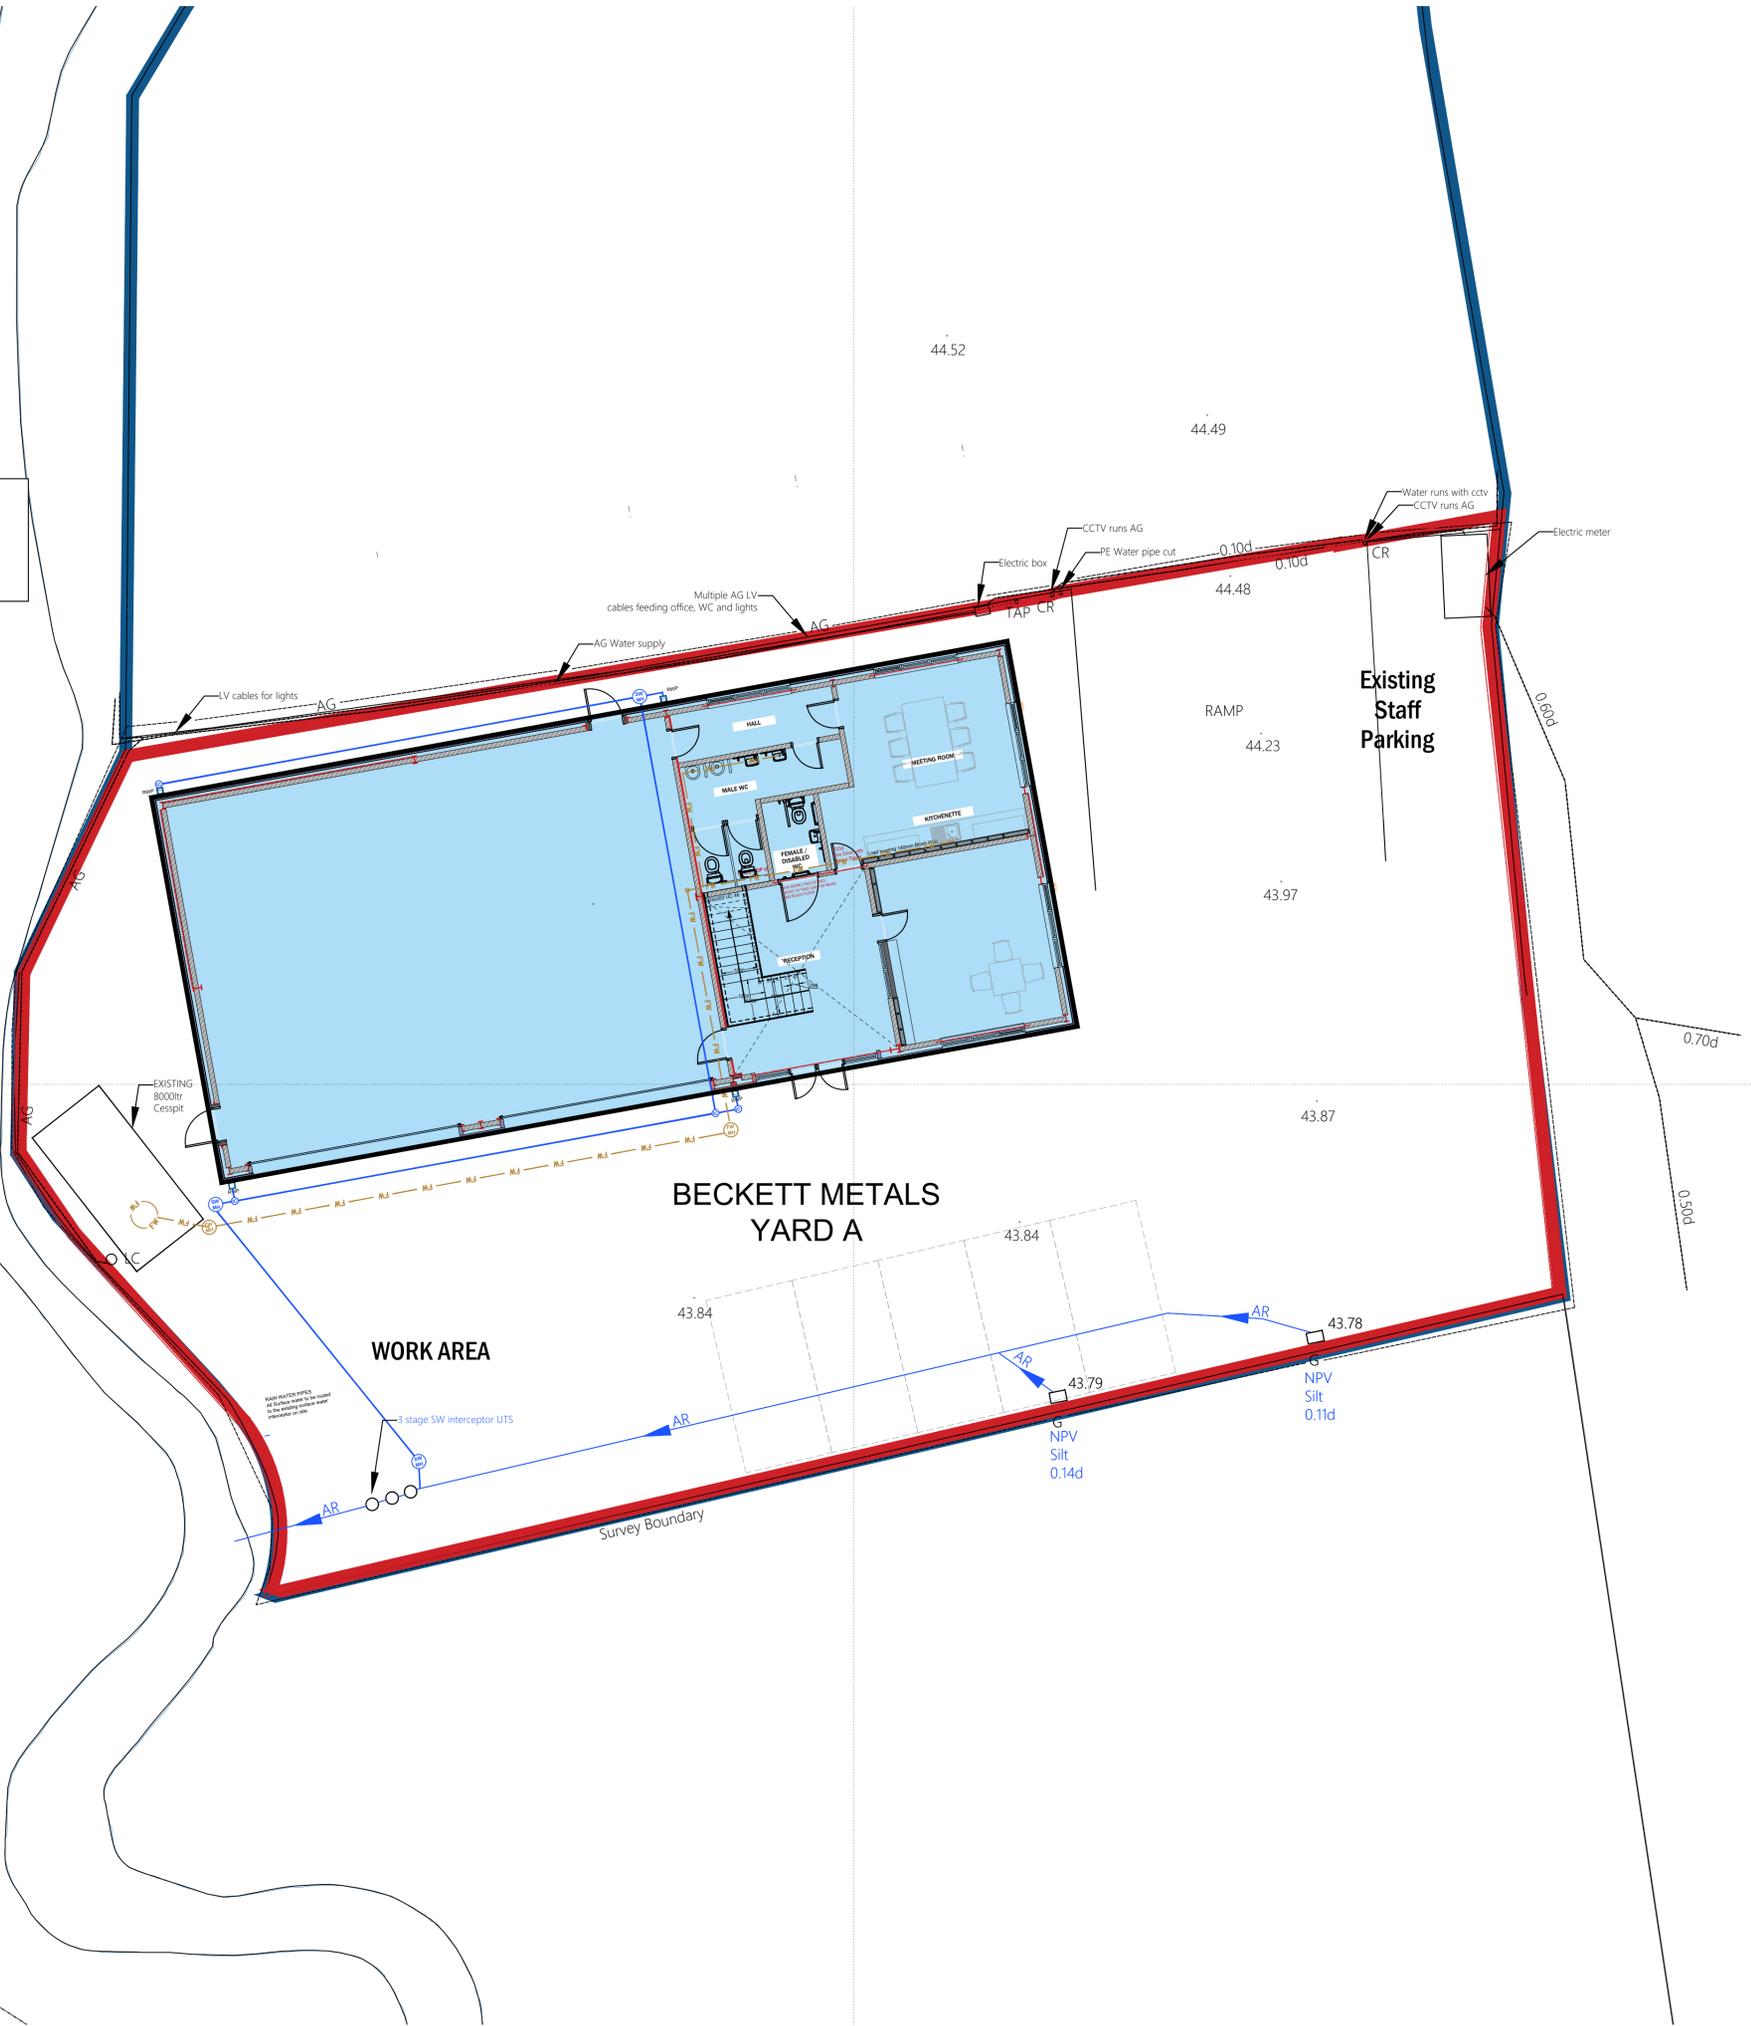

PROPOSED FRONT (SOUTHERN) ELEVATION SCALE 1:50