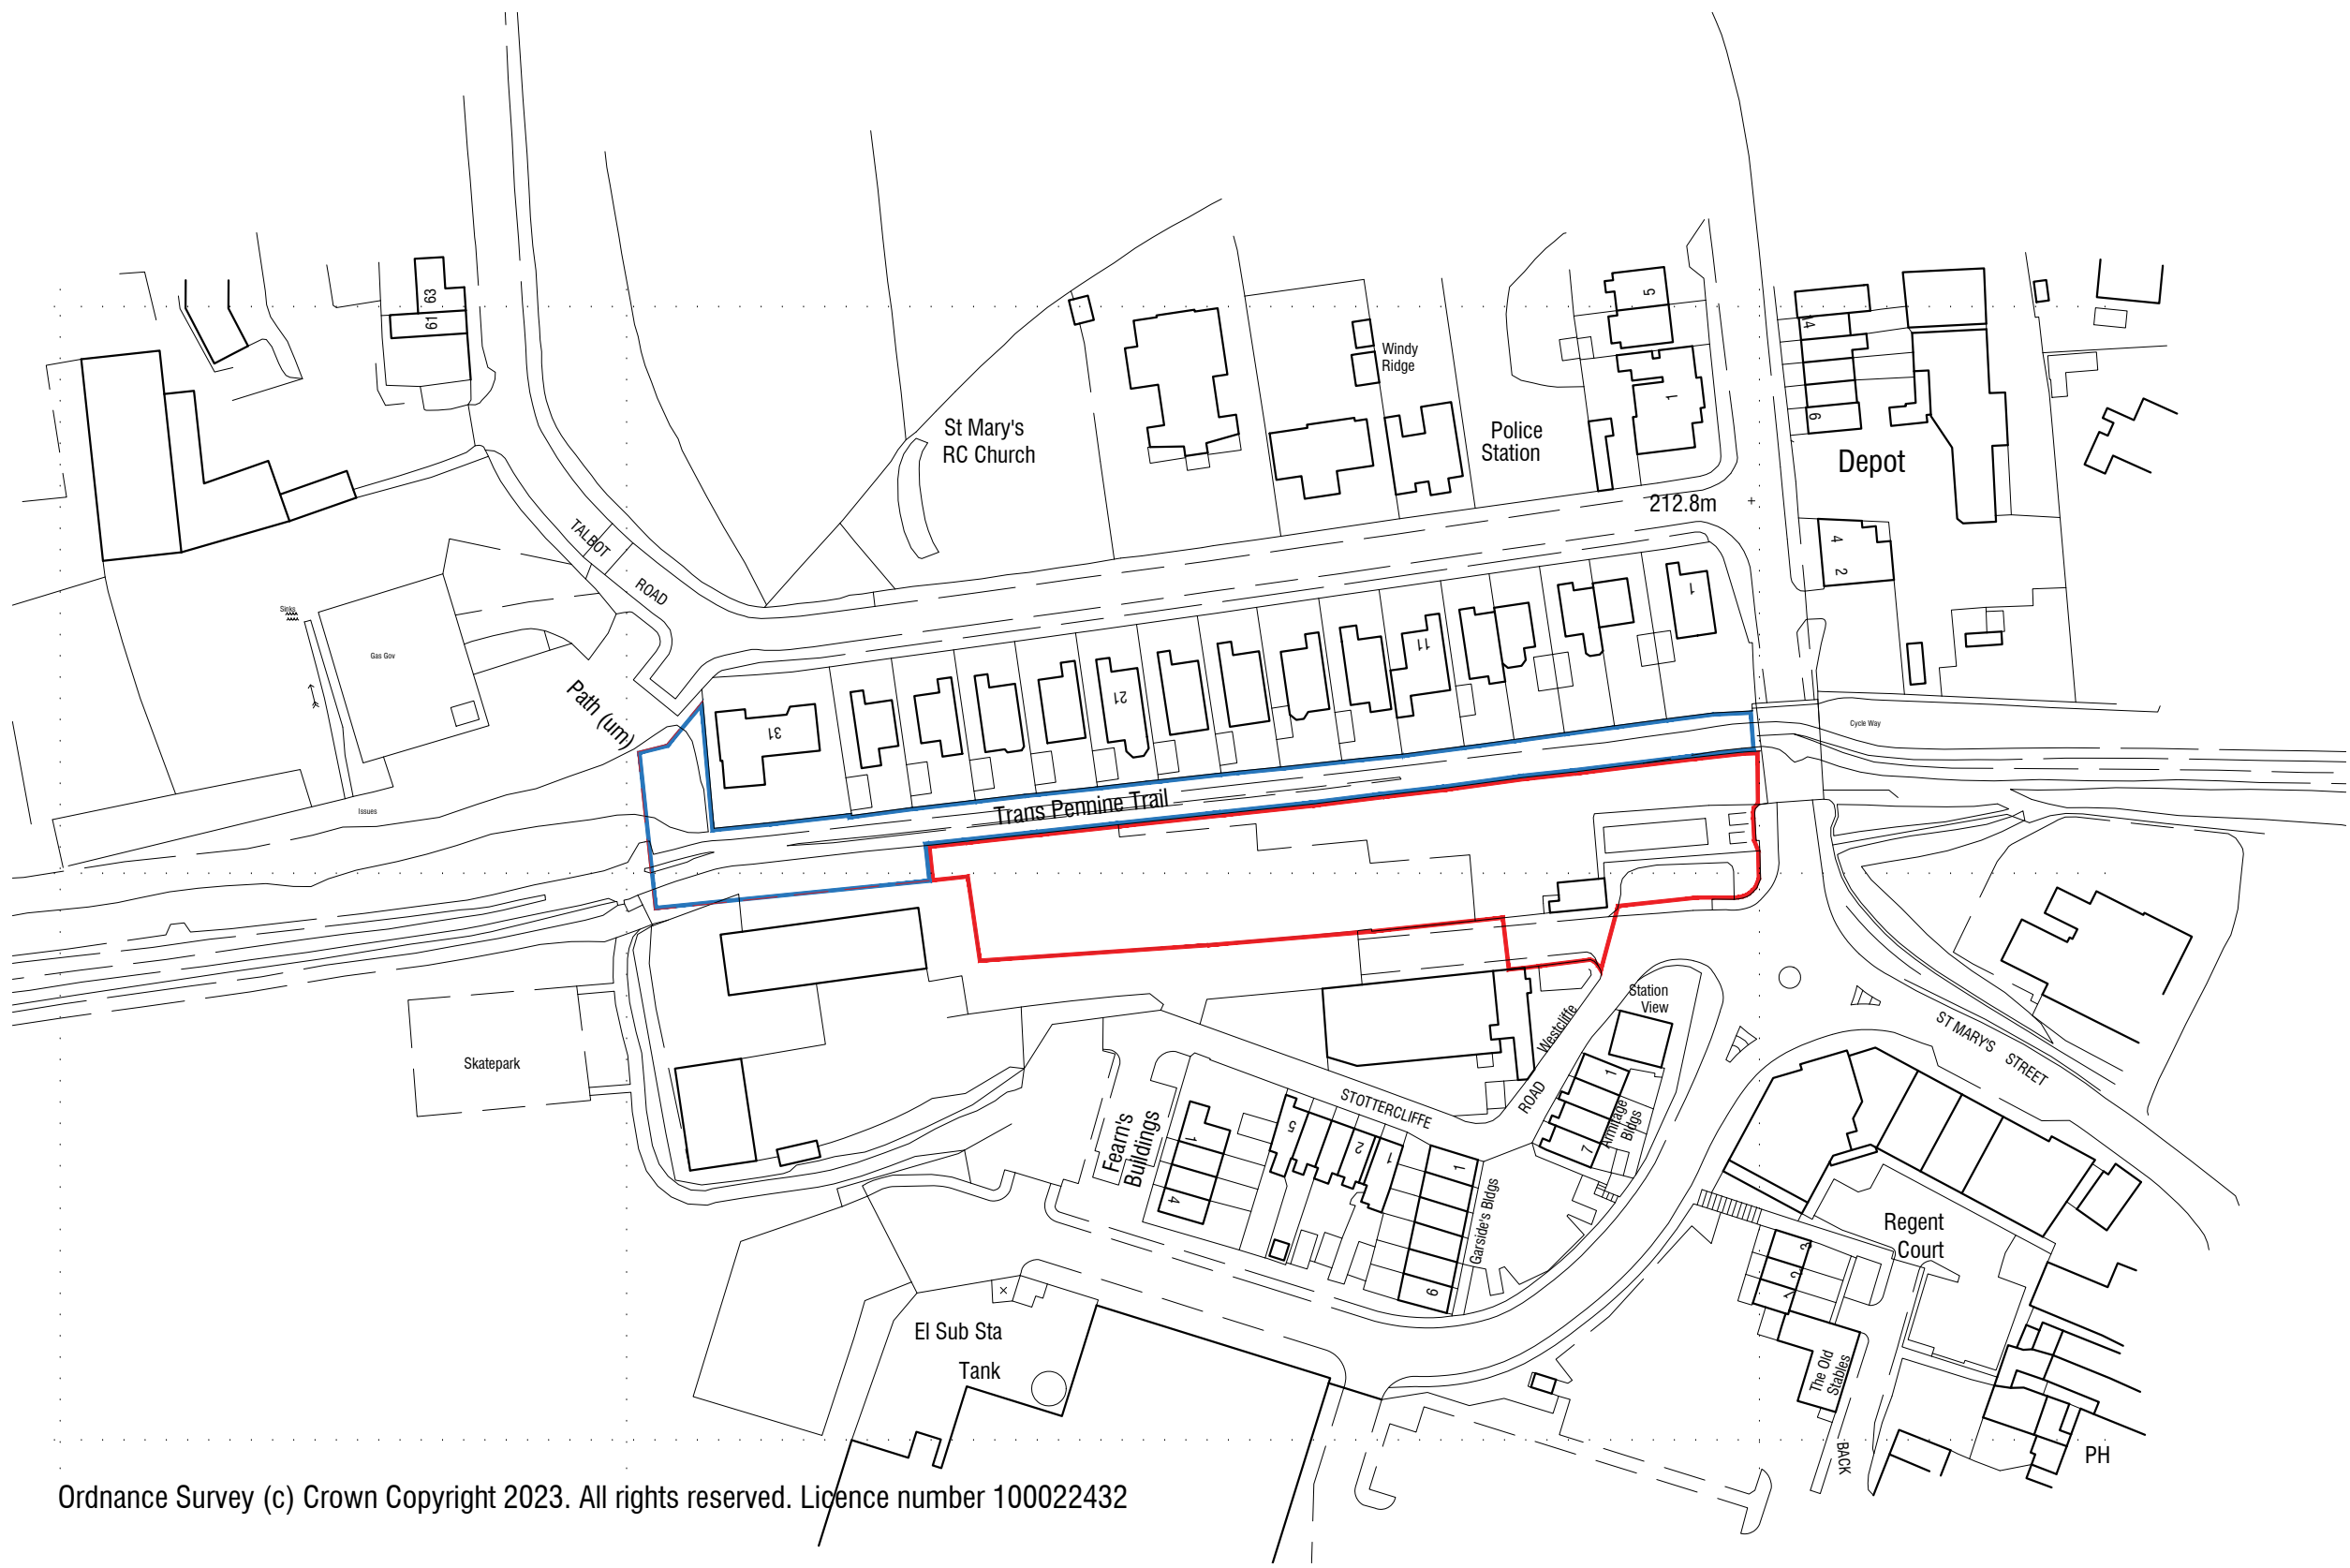


Land adj St Mary's Street
Penistone
Sheffield
S36 6DT

Location Plan

mboothdesign
architectural design and building consultants

Fairfield House
Berneslai Close Barnsley
S70 2FL
Tel: 07881898300
E: mark@mboothdesign.co.uk

Ordnance Survey (c) Crown Copyright 2023. All rights reserved. Licence number 100022432

Scale	1:1250 @ A3	Drawn	MJB
Date	April 2026	Ref.	23.03
Dwg No.	0S6	Rev.	
0cm2cm4cm			
Copyright mboothdesign. All dimensions in millimeters unless otherwise stated. Dimensions for setting out in existing buildings are to be checked and verified on site.			