


Plot at the end of Lister Row,  
Hodster Lane  
Great Houghton S72 0AY


Drawing number Dn004  
Proposed Front and side elevations



Scale 1:100

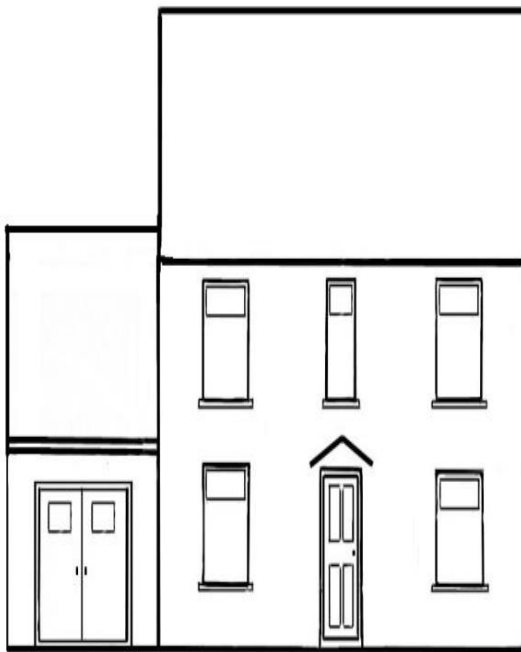

Front facing Hodster Lane

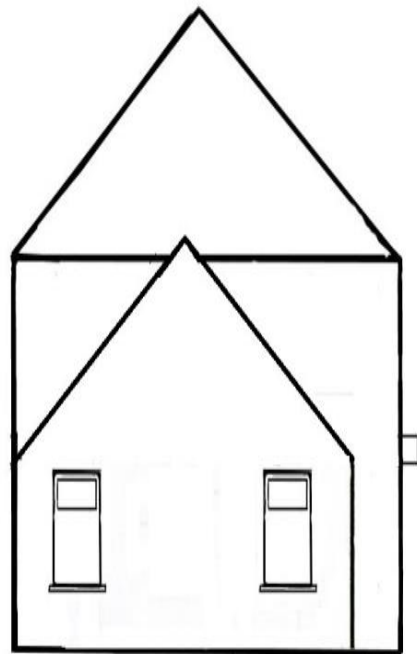

Rear

Front

Side facing North West  
towards allotments