


DO NOT SCALE THIS DRAWING
 We accept no liability for any errors or omissions in this drawing and the user of this drawing is advised to verify all information and to ensure that it is correct for the purposes for which it is used. We accept no liability for any errors or omissions in this drawing and the user of this drawing is advised to verify all information and to ensure that it is correct for the purposes for which it is used.

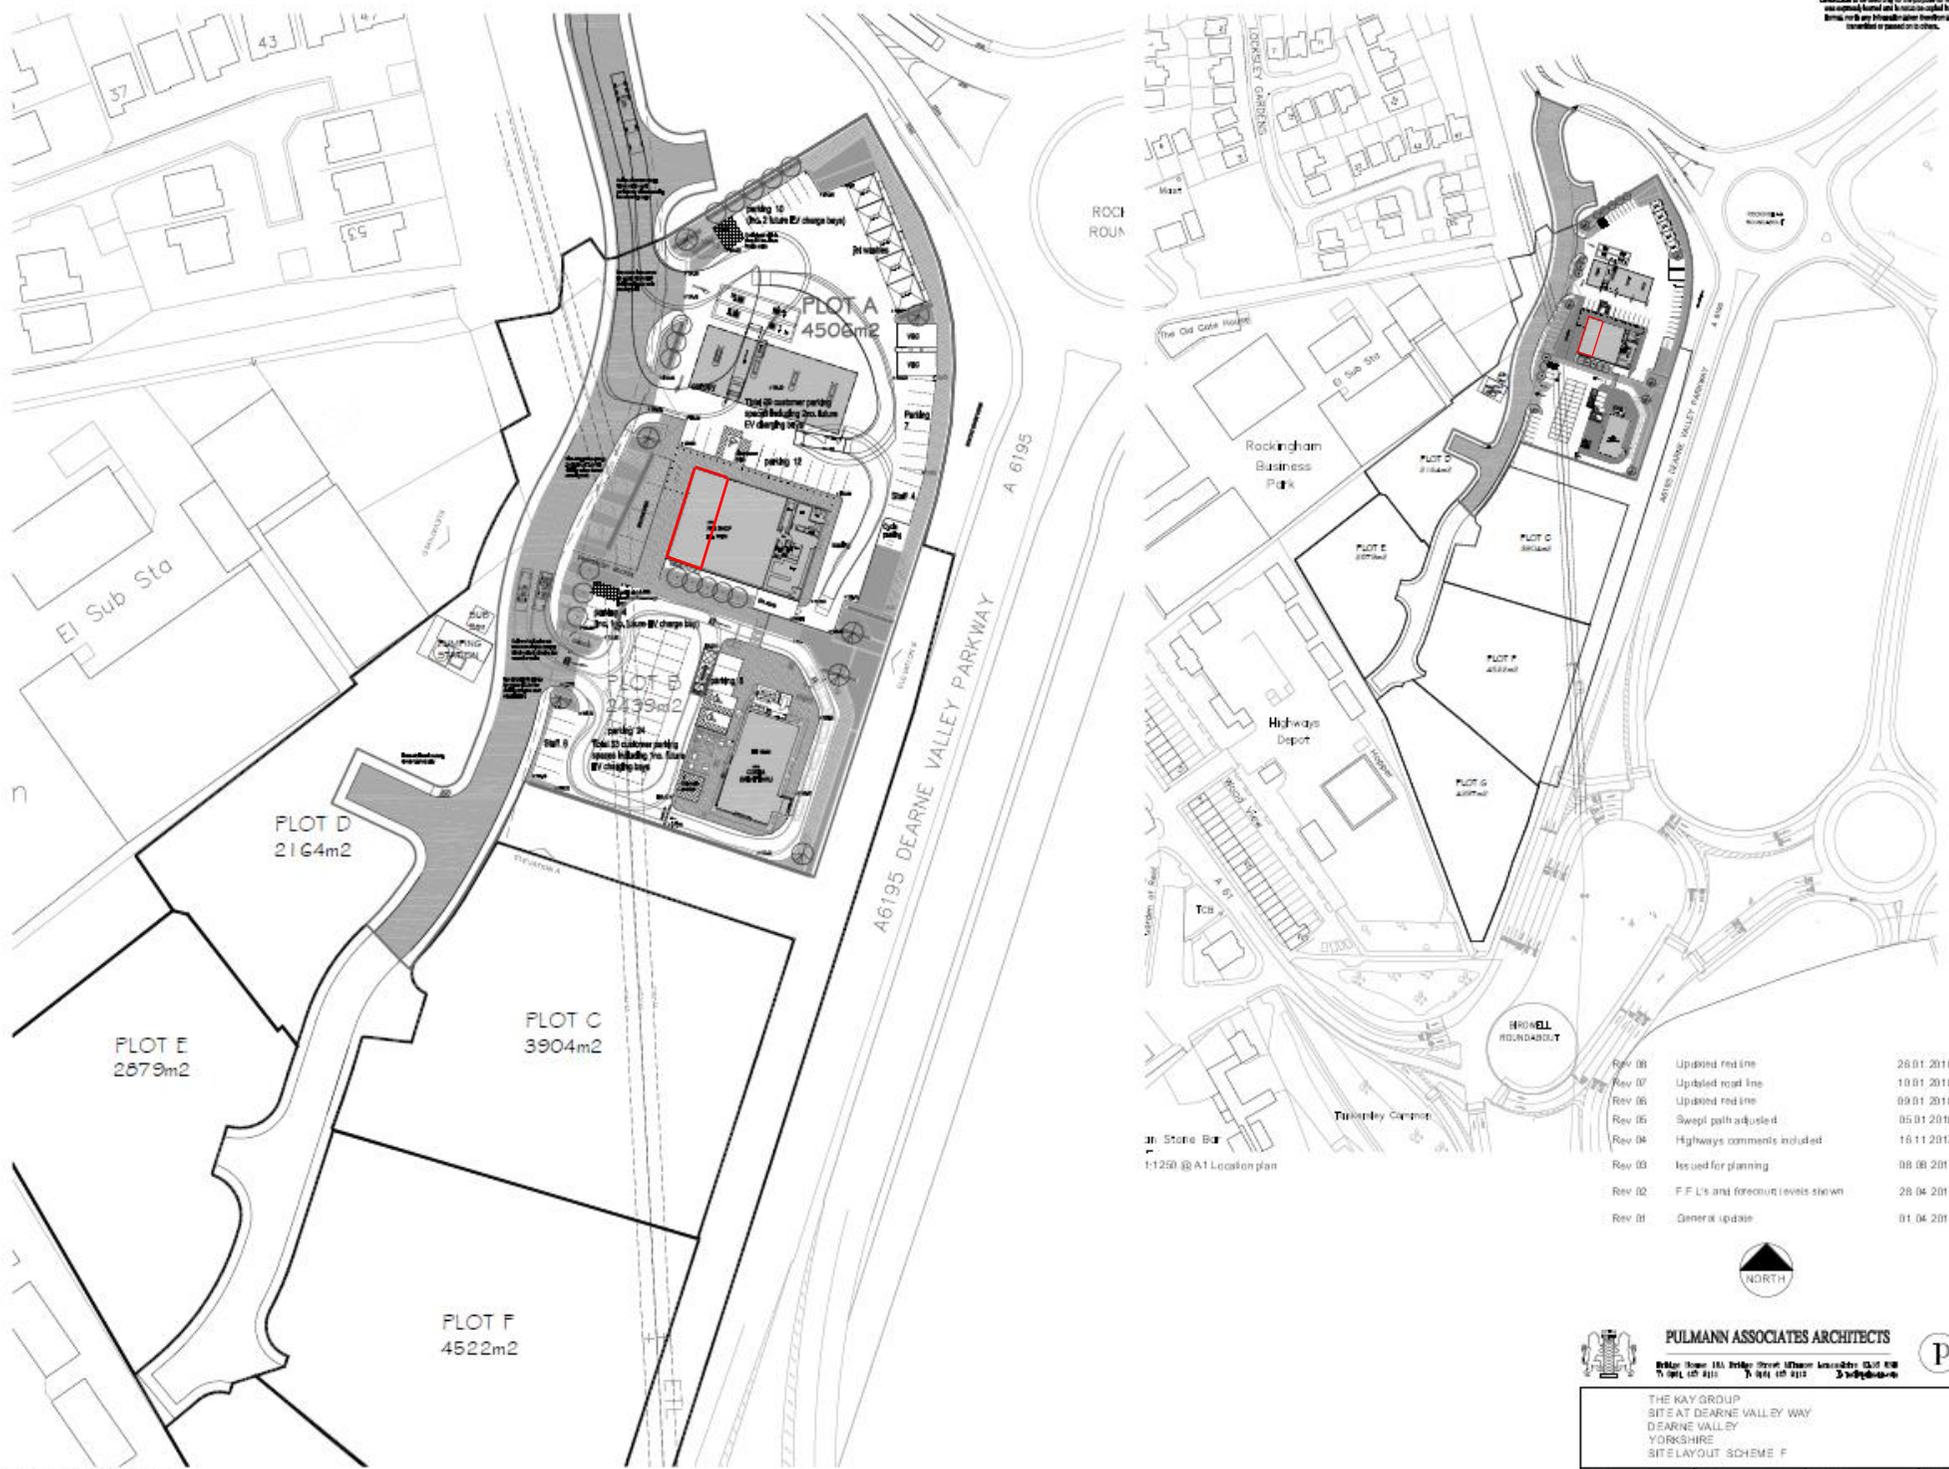

1:500 @ A1 Site development plan

Rev 08	Updated red line	28.01.2018
Rev 07	Updated road line	10.01.2018
Rev 06	Updated red line	09.01.2018
Rev 05	Sweep path adjusted	05.01.2018
Rev 04	Highways comments included	16.11.2017
Rev 03	Issued for planning	08.09.2017
Rev 02	F.F.L's and forecast levels shown	28.04.2017
Rev 01	General update	01.04.2017



PULMANN ASSOCIATES ARCHITECTS

Belton House 181, Belton Street, Market Harborough, Leicestershire, LE15 8JH
 T: 01533 427 4111 F: 01533 427 4114



THE KAY GROUP
 SITE AT DEARNE VALLEY WAY
 DEARNE VALLEY
 YORKSHIRE
 SITE LAYOUT SCHEME F

scale	1:500 @ A1	date	MAR 2017	day no	M17-09-06	rev	18
-------	------------	------	----------	--------	-----------	-----	----