

FAO NATHAN DENMAN
PLANNING SERVICES
REVISED PLANS FOR
3 BURNTWOOD CLOSE
THURNSCOE AS PER
YOUR REQUEST

B M B C
CORPORATE MAIL ROOM

DM


NOCHA

18 DEC 2020

Received by:

ORIGINAL COPY

SCALE 1:100M.

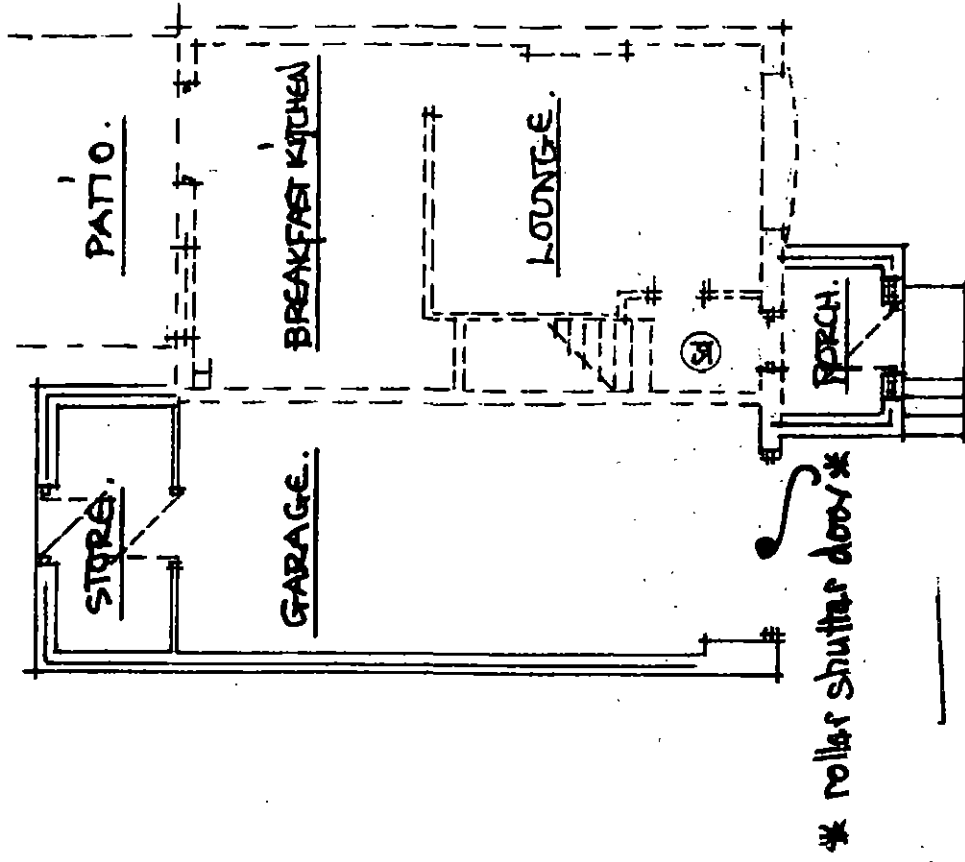

* roller shutter door *


all fixturs + fittings
to client's choice +
positioning

300 shower waste
320 w.h.b. "
anti vac traps
to join at s.v.p.

electric extract fan
wired to fuse bd
to discharge to ext.
air within own
boundary.


PROPOSED GROUND FLOOR LAYOUT.

① shows ceiling mounted smoke detectors
wire to fuse bd / interlinked / battery back
up - fixed 300mm min from wall junctions
+ light fittings

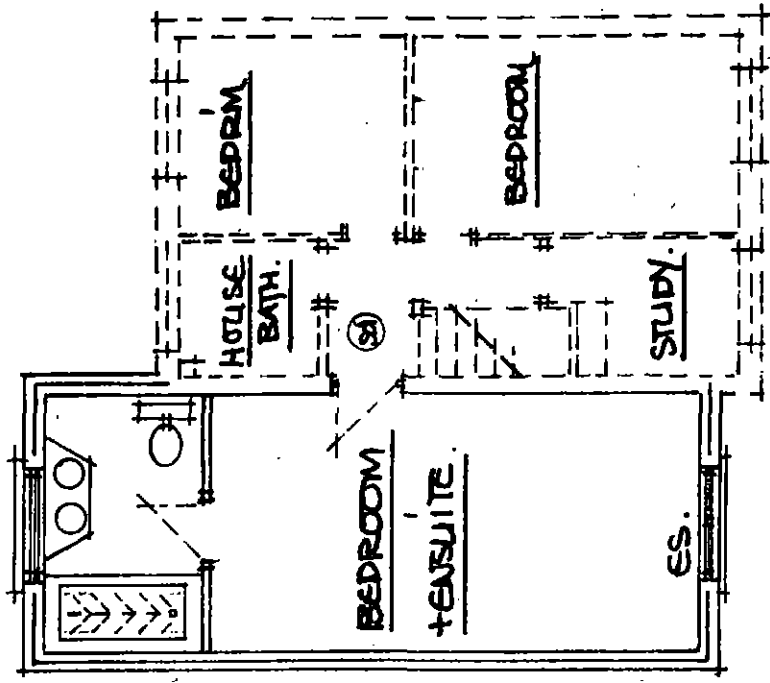

PROPOSED FIRST FLOOR LAYOUT.

ES. shows fire safety escape sash
750mm high x 450mm wide - to
open thro 90° - bottom of sash to
be between 800mm above floor
level.

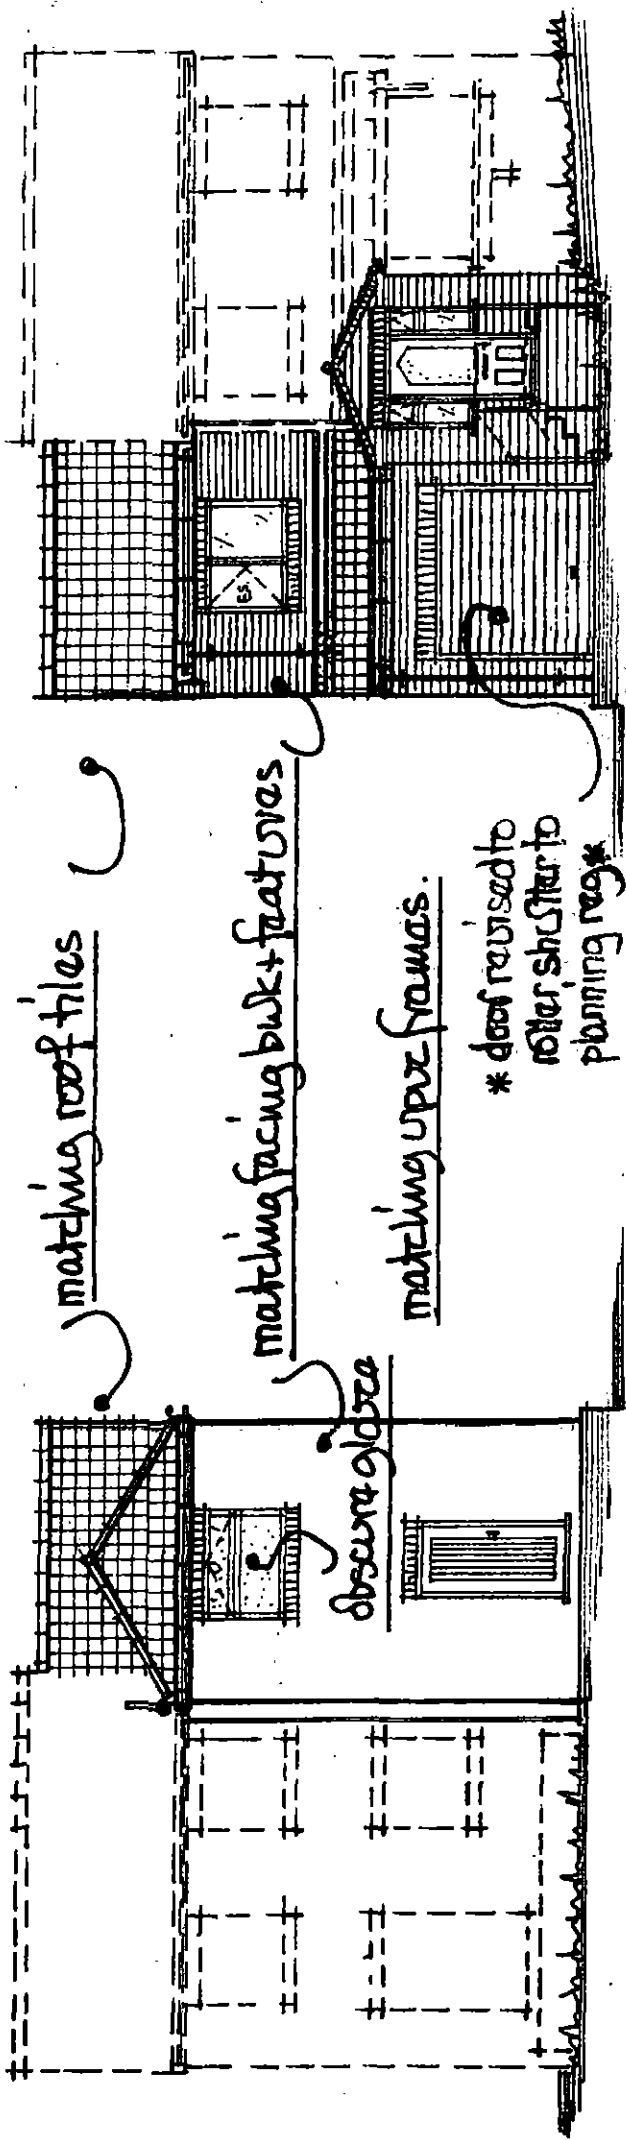

PROPOSED REAR VIEW.

PROP. SIDE VIEW FROM NO 5.

PROPOSED FRONT VIEW.

SCALE 1:100M.

PROP. SIDE VIEW FROM NO 1.

PROP. SIDE VIEW FROM NO 5.

