


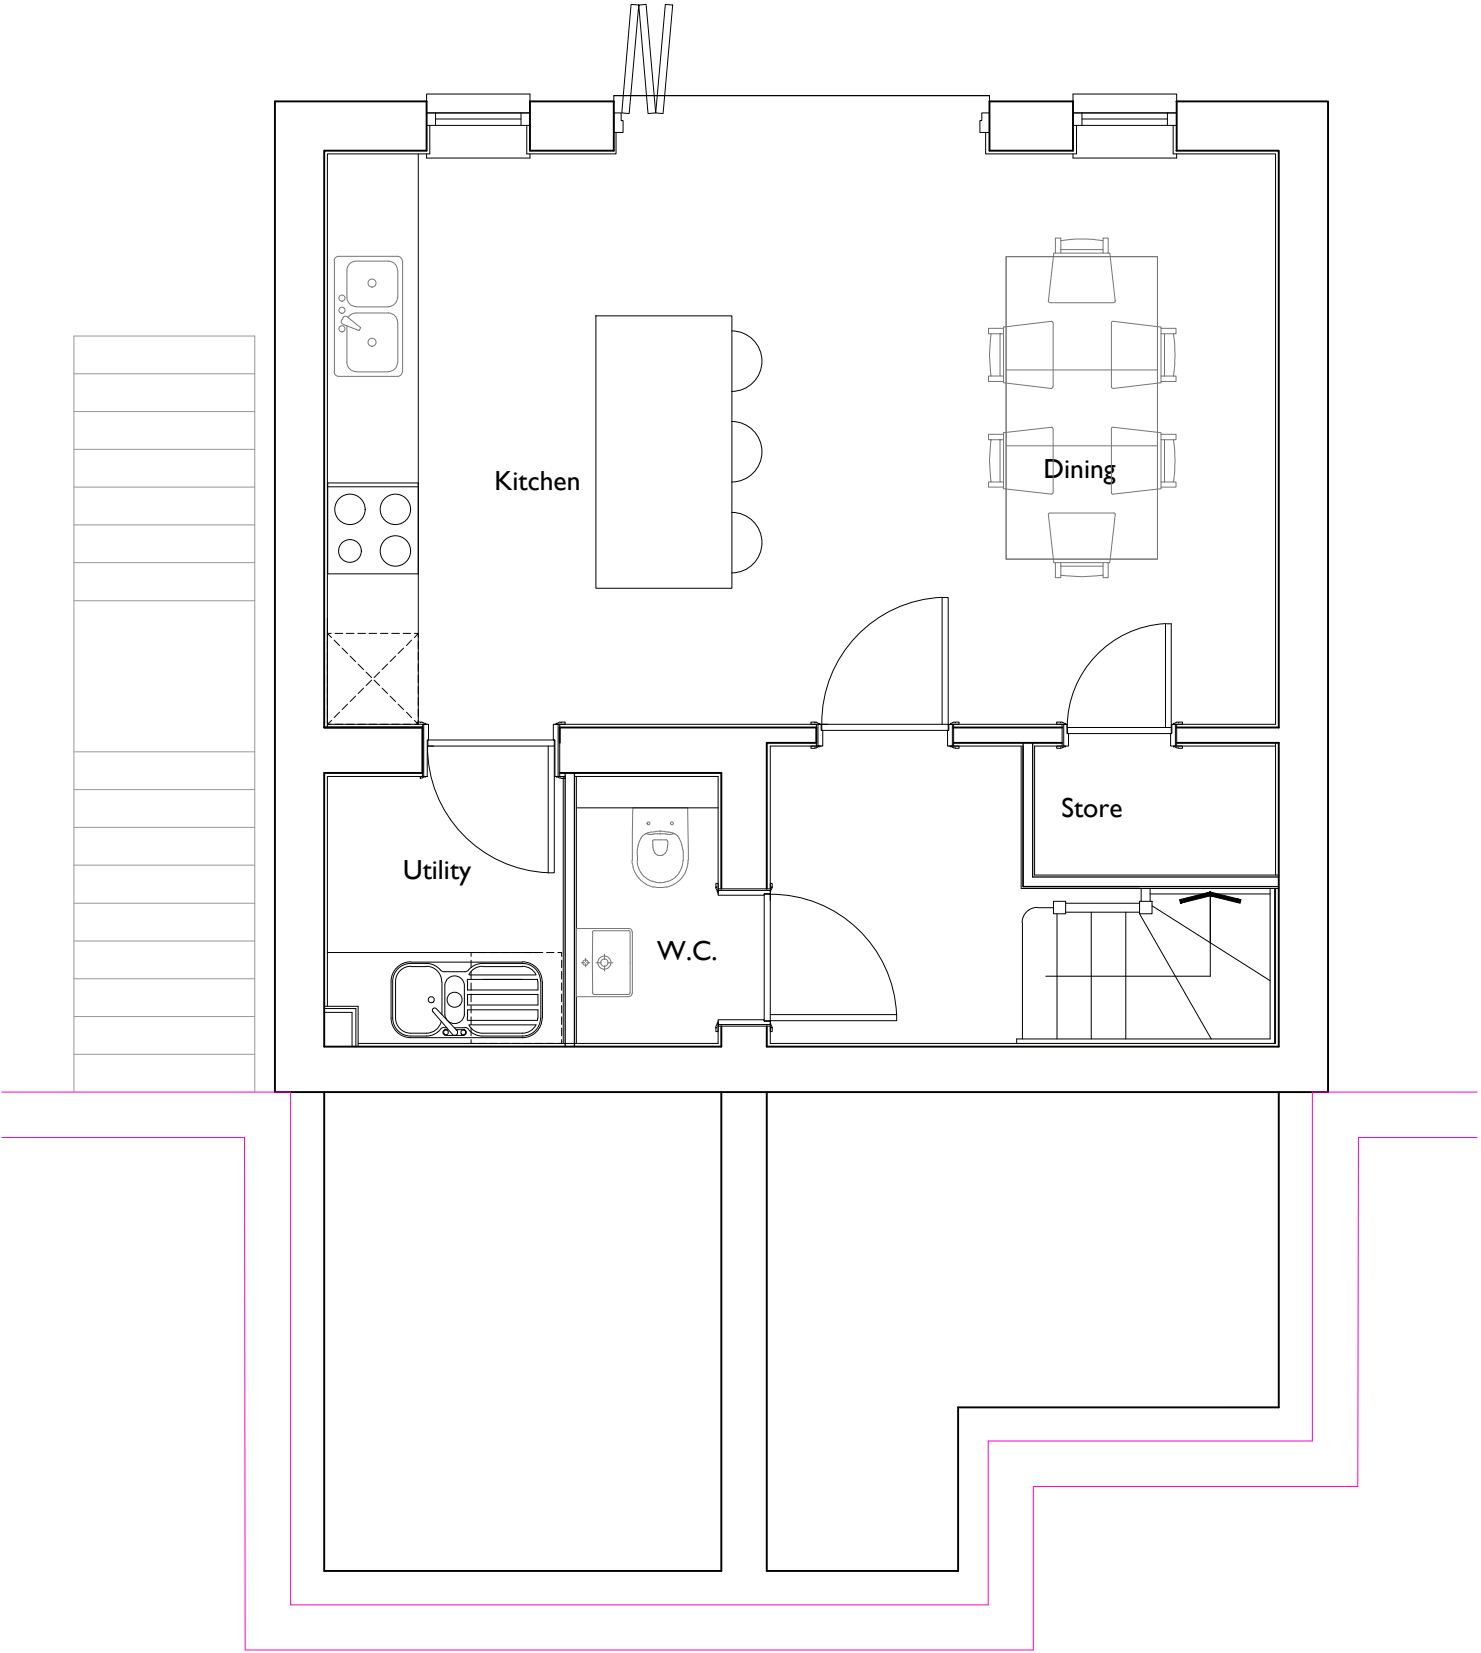

LWR GROUND FLOOR

AS
PLOT 30, 31, 32, 33

Date	Description	Rev	House Type	Thorpe Arch Grange Walton Road Thorp Arch LS23 7BA	NEWETT HOMES	Scale @ A3	Date	18/03/21
			N306			1:50		
			Drawing Title			Drawn	Checked	
			Lower Ground Floor			JL		
			Site			Drawing No.	Rev.	
			Thurlistone			TS-N306.01		