


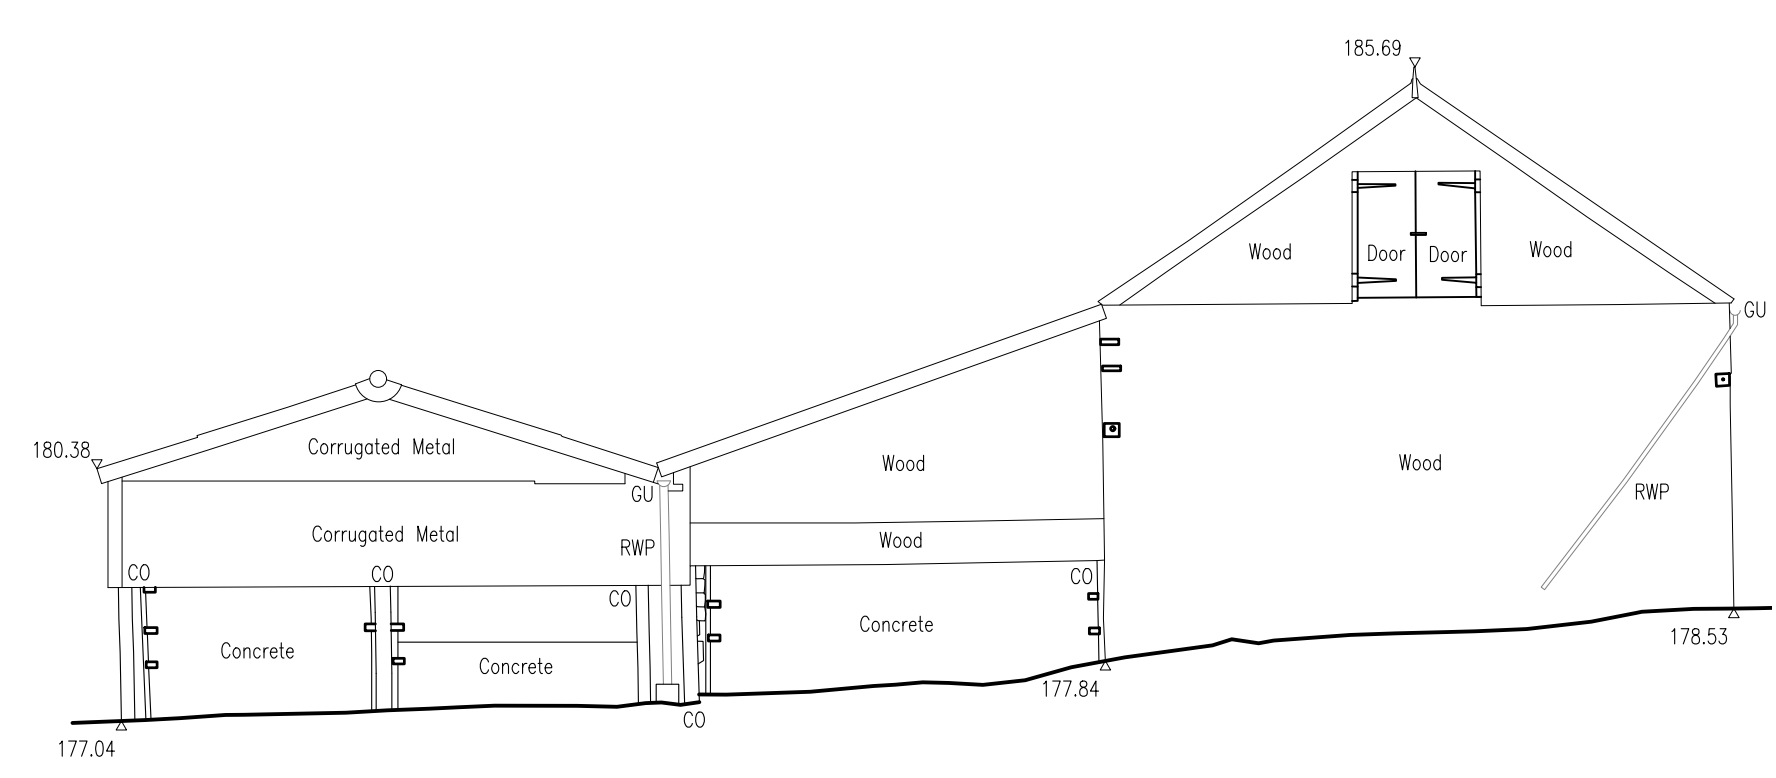


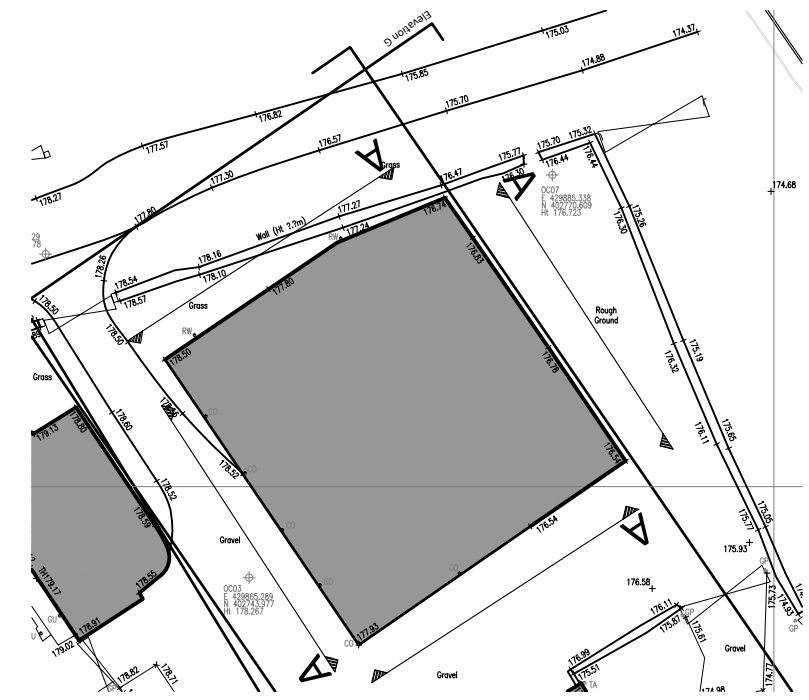


A Existing Elevation: Elevation A
Scale: 1:200

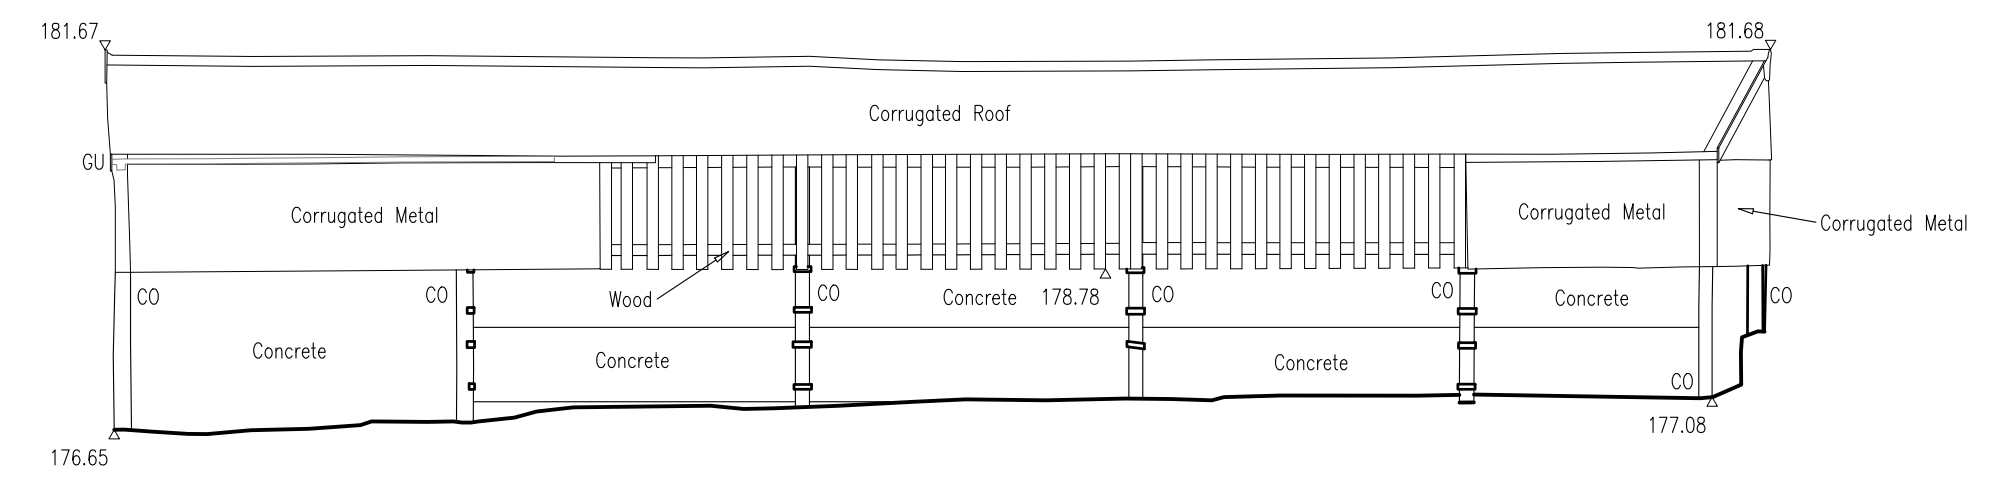

B Existing Elevation: Elevation B
Scale: 1:200

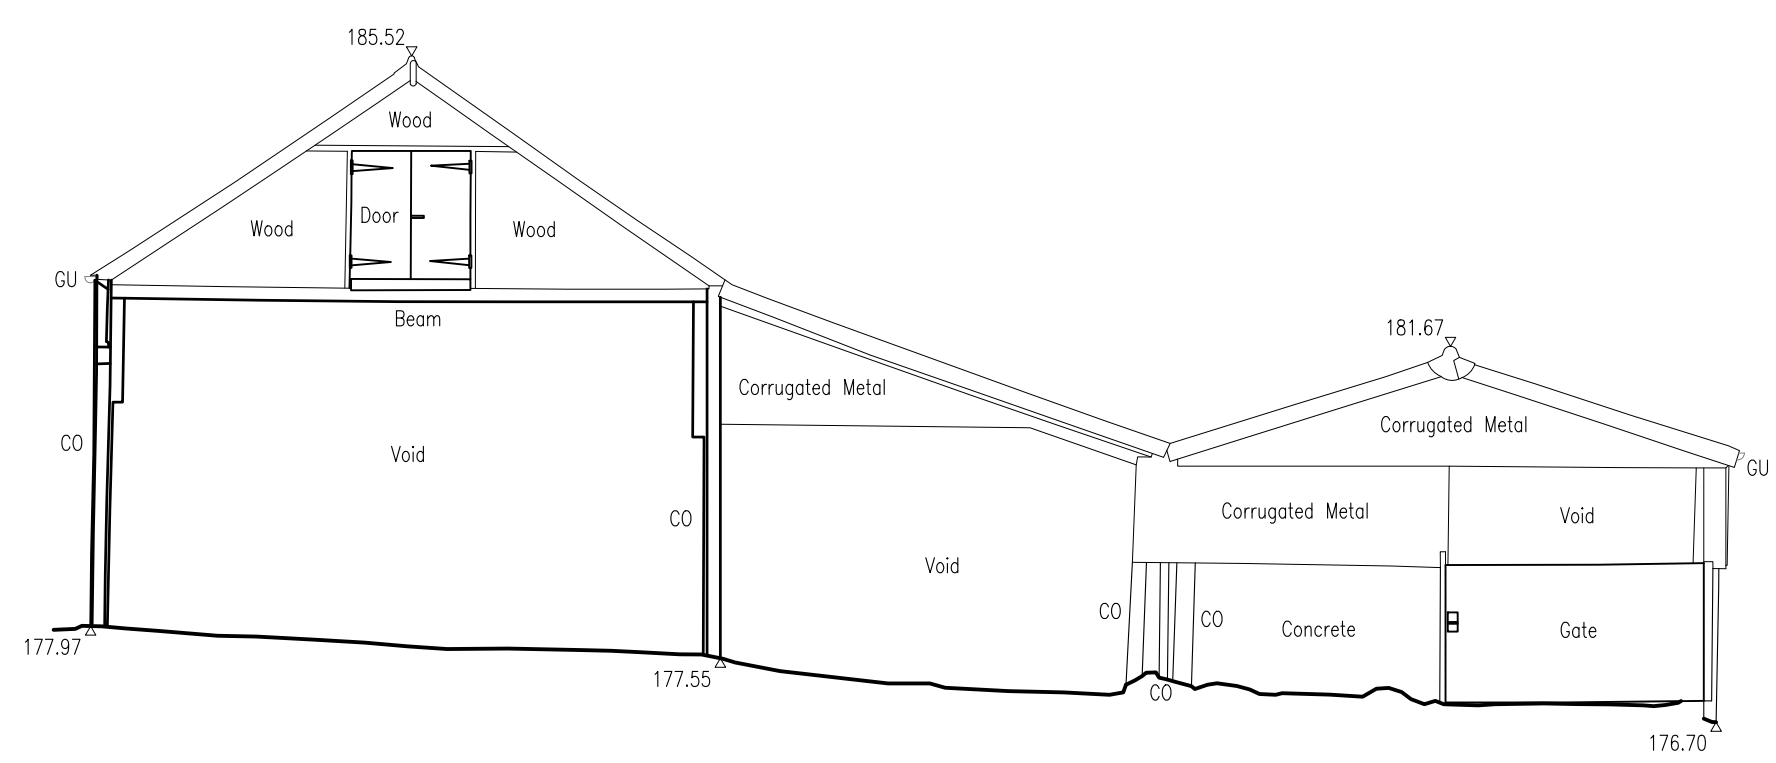

C Existing Elevation: Elevation C
Scale: 1:200

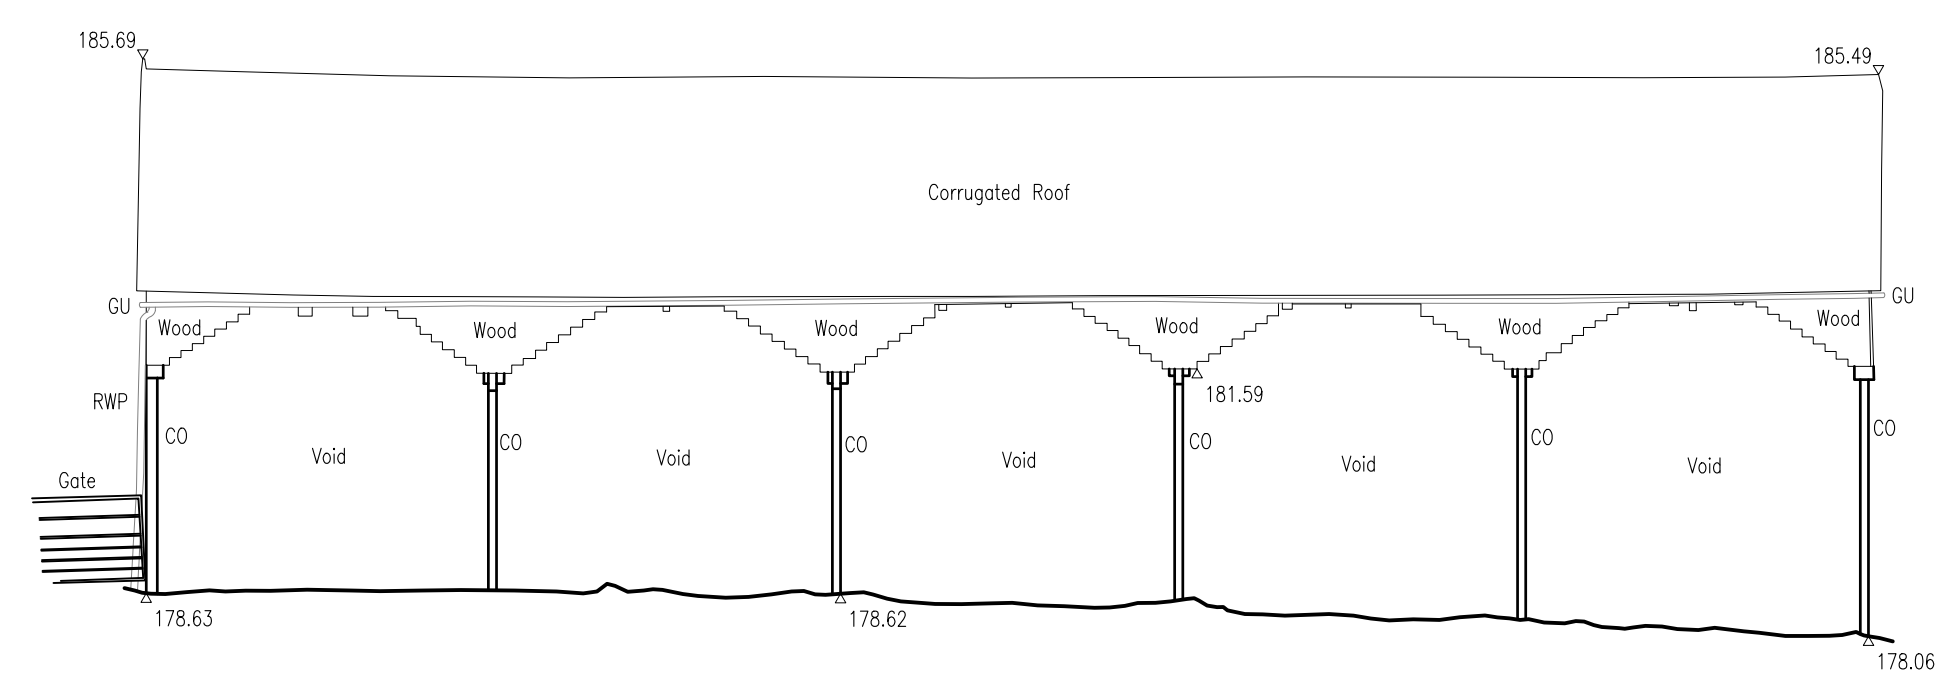

D Existing Elevation: Elevation D
Scale: 1:200

Existing Elevations - Barn 3

1:200@A2 Lower Eastfield Farm, Thurgoland PL(02)001
Coyle Limited