



DO NOT SCALE

Notes:

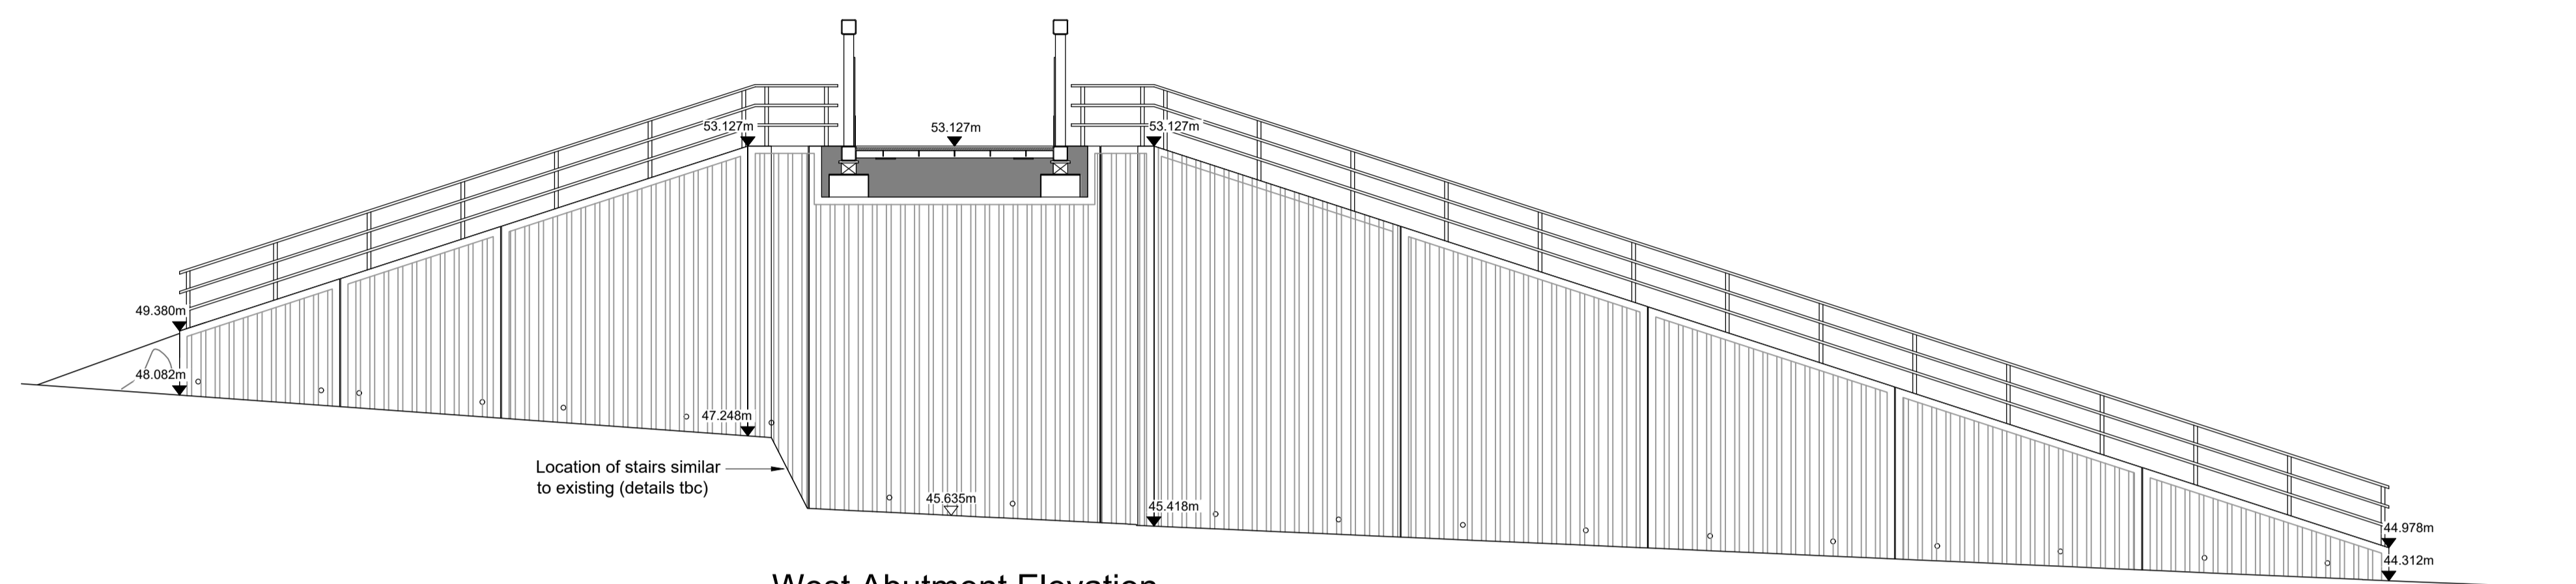

West Abutment Elevation  
Scale 1:100

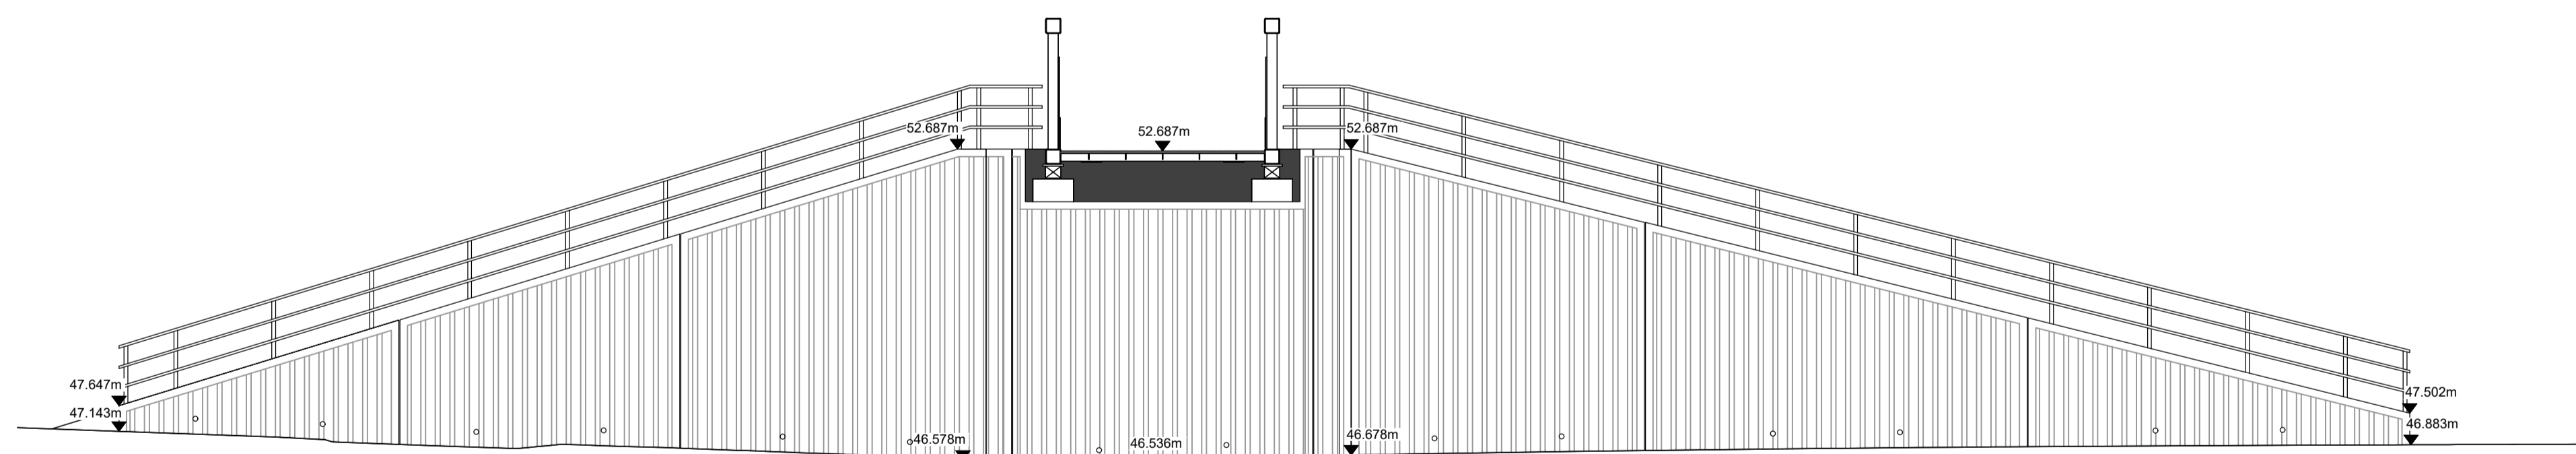

East Abutment Elevation  
Scale 1:100


Rev	Date	Description	Drawn	Check	App'd
P01	19/12/25	First Revision	JW	HM	GE

Status code:	Drawing status:	Stage:
S2	For Information	

Designer:



First Floor, 3 Wellington Place, Leeds, LS1 4AP, UK  
T+ 44 (0) 113 395 6200  
wsp.com

Client



**BARNSELY**  
Metropolitan Borough Council

Project Title  
A635 Bus Rapid Transit

Drawing Title  
Proposed Elevations  
Sheet 1 of 2

Scale@A1:	Checked:	Approved:	Date:
1:100	G.Eden	H.Mistry	19/12/25
Project No:	Designed:	Drawn:	Rev:
70111595	B.Richardson	J.Wood	P01

Drawing Number:  
70111595-WSP-SGN-B3.212-DR-CB-000005

© WSP UK Ltd